



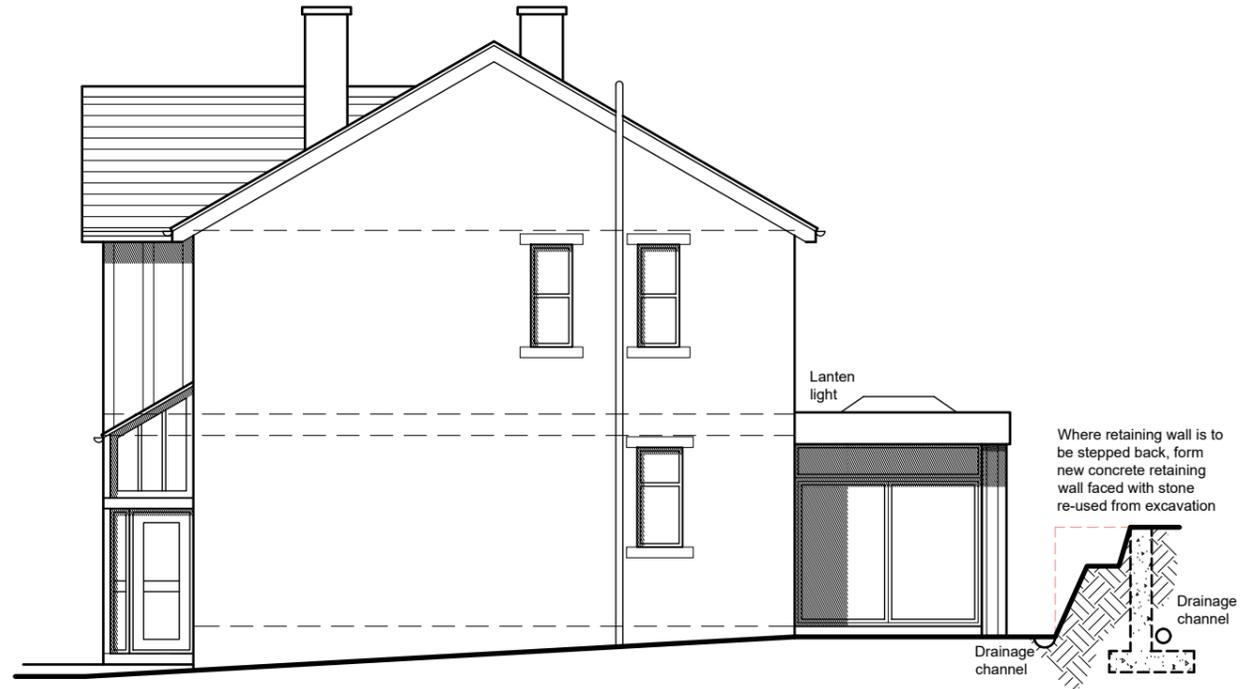


North West Elevation

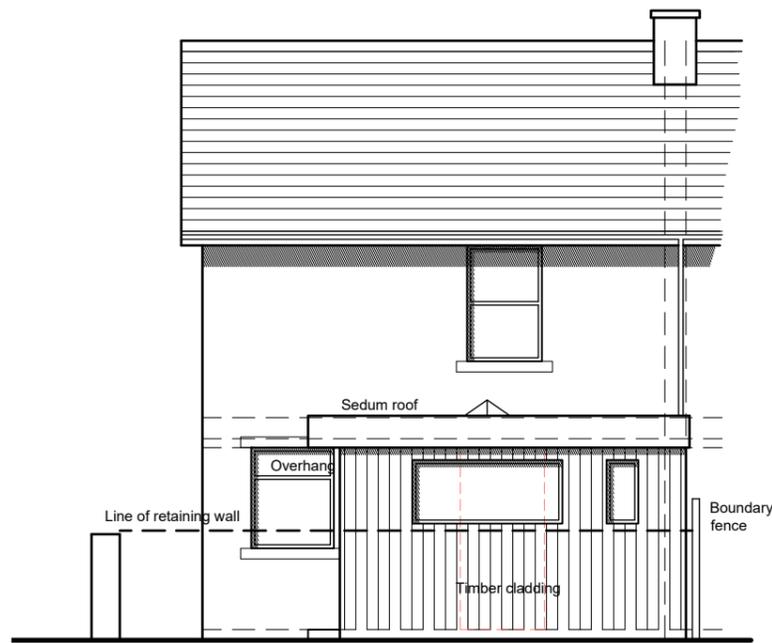

South West Elevation



South East Elevation

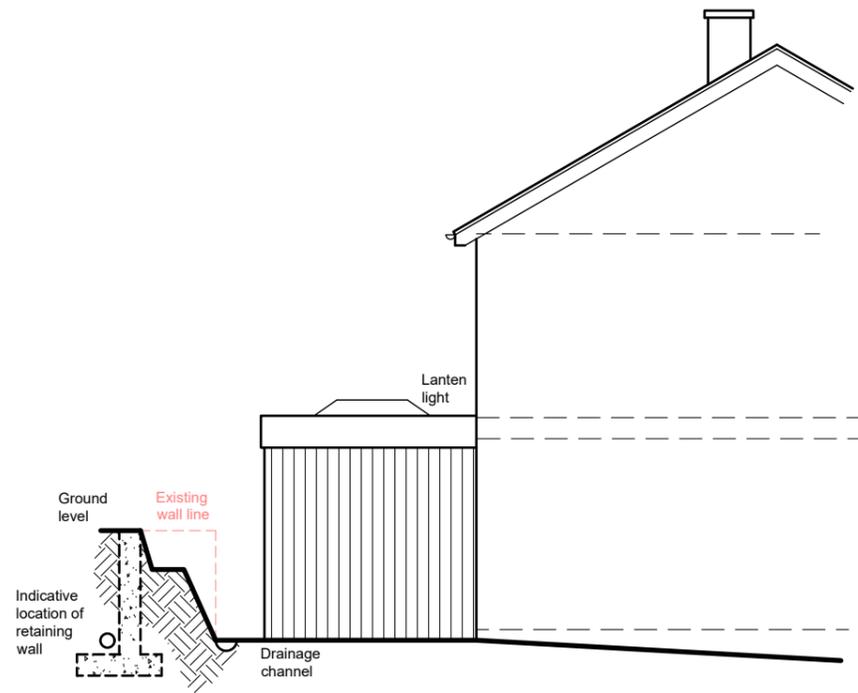

North West Elevation

NOTES

This drawing has been prepared specifically for the purpose of obtaining Planning and or Building Regulations Approval. Its suitability for other purposes without additional supplementary details and specifications cannot be guaranteed.

All dimensions are to be checked on site, any discrepancies are to be reported to the designer before work commences. Use only figured dimensions.

All structural components shown are indicative only. Details / calculations of structural members are to be provided by the Structural Engineer.

This drawing is not to be copied or divulged to a third party without written permission.



Revisions		
P01	Preliminary Issue	30.01.23
P02	Client amendments	23.02.23
P03	Planning amendments	28.03.23
P04	Planning amendments	26.05.23

Project:
 Single Storey Rear Extension
 at 36A Manchester Road
 Slaithwaite
 Huddersfield
 for Mr & Mrs. Dowson
 Proposed Elevations

Purpose of issue: PLANNING

Drawn DRH
 Date January 2023
 Scales 1:100 @ A3
 Drawing No. 2301 - 0302 - P04

Scale 1:100

