



Proposed Site Block Plan
Scale 1/200

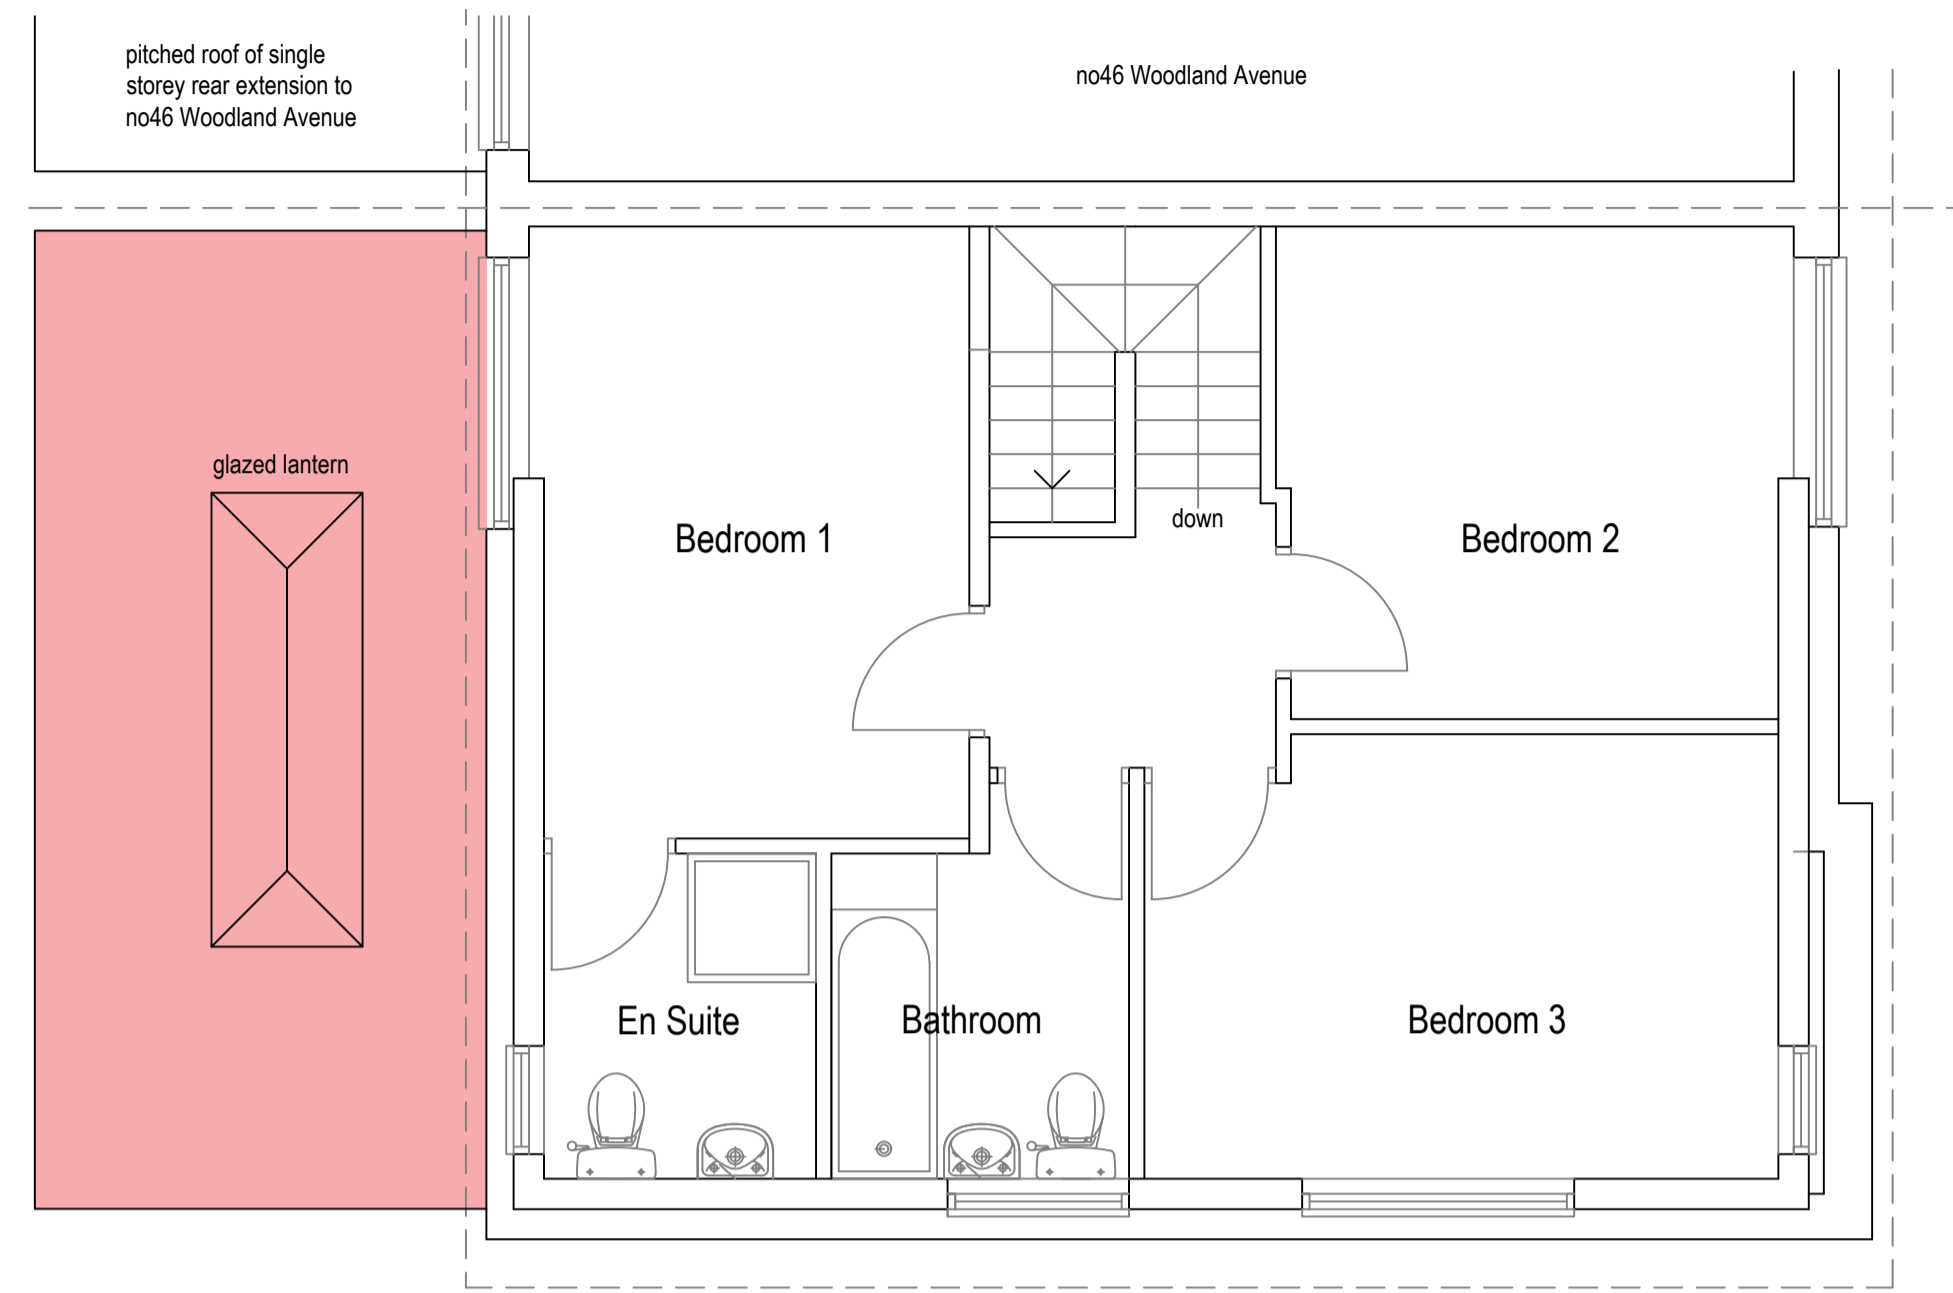

First Floor Plan
Scale 1/50

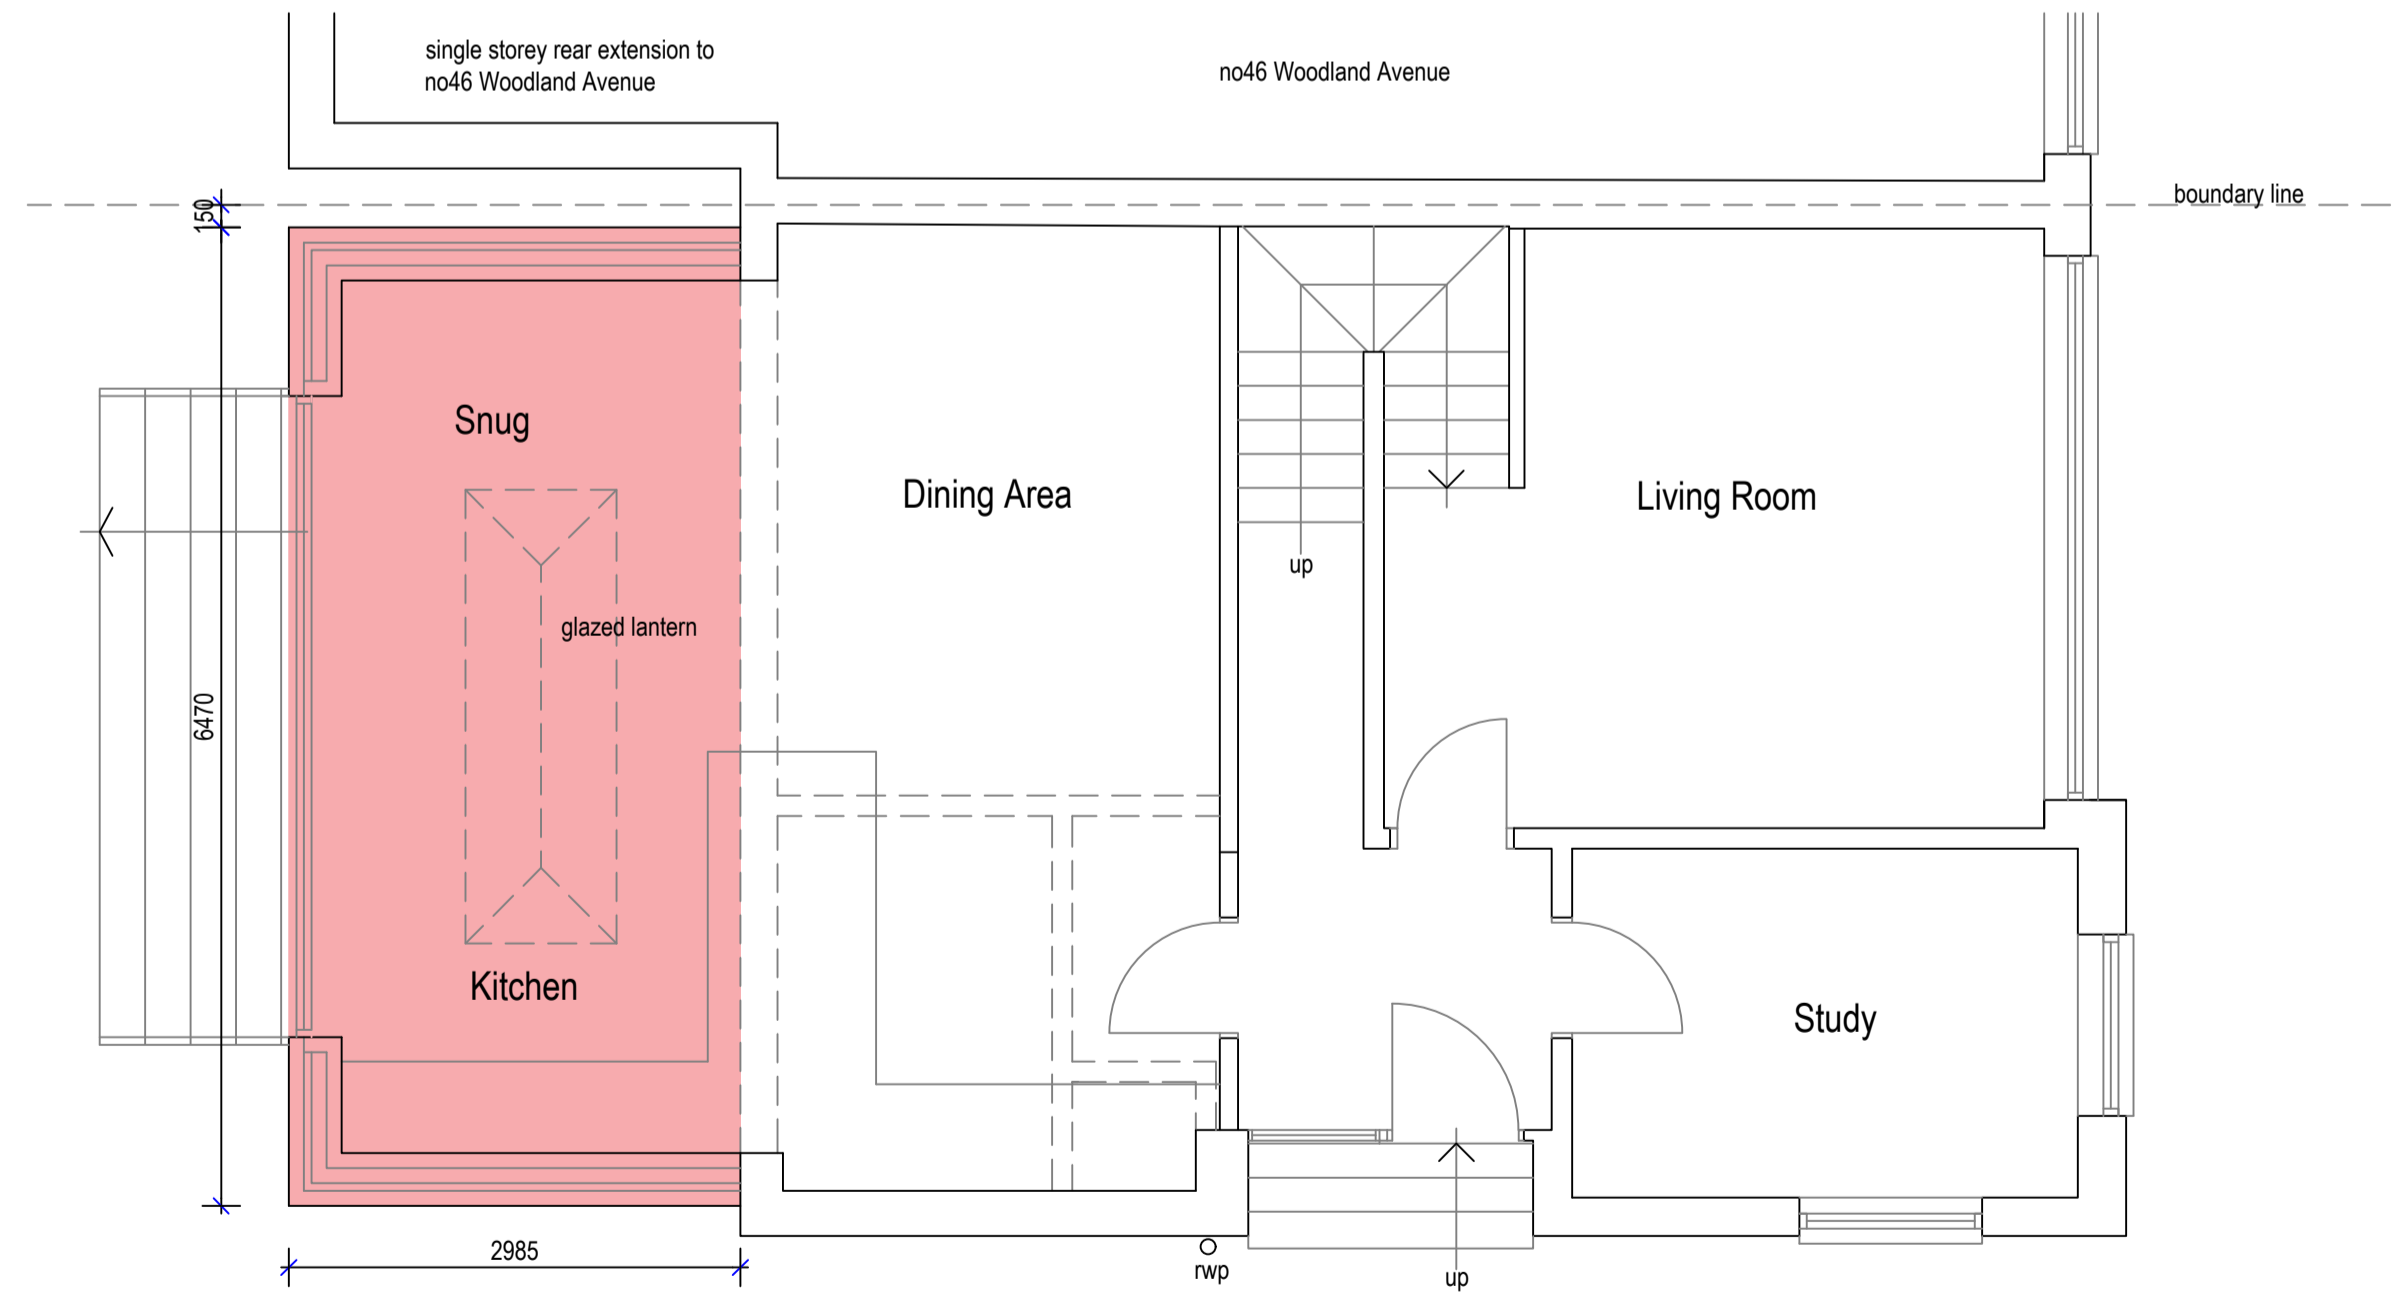

Proposed Ground Floor Plan
Scale 1/50

extent of proposed new single storey extension

REVISIONS:

NOTES:
This drawing is copyright and shall not be reproduced without permission of ORBIT Architectural Services Limited. It is the Contractors responsibility to check all dimensions on site. It is the Contractors responsibility to ensure compliance with the Building Regulations. The information provided is based on a visual survey only and it is the Contractors responsibility to check all elements of structure prior to commencement on site and report any discrepancies to the Architect. This drawing is to be read in conjunction with all Structural Engineers drawings.

O.A.S.

ORBIT ARCHITECTURAL SERVICES
 61 Walnut Crescent, Wakefield, WF2 0EU
 Tel: 07547 523228 Email: pjbdesigns@hotmail.com

CLIENT:
Mark Proctor

LOCATION:
48 Woodburn Avenue, Earlsheaton, WF12 8LJ

PROJECT:
Single Storey Rear Extension

DRAWING TITLE:
Proposed Floor Plans

DATE: Feb 2023 SCALE: 1:50, 200 @A1

DRAWING N°:
272-02-02