
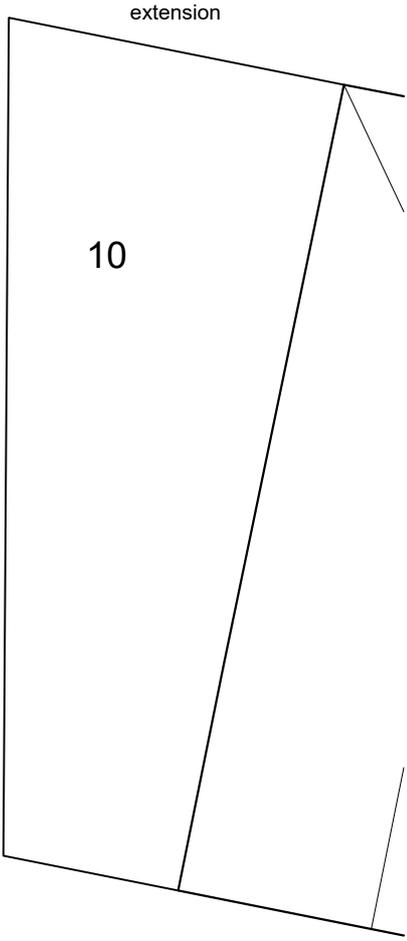
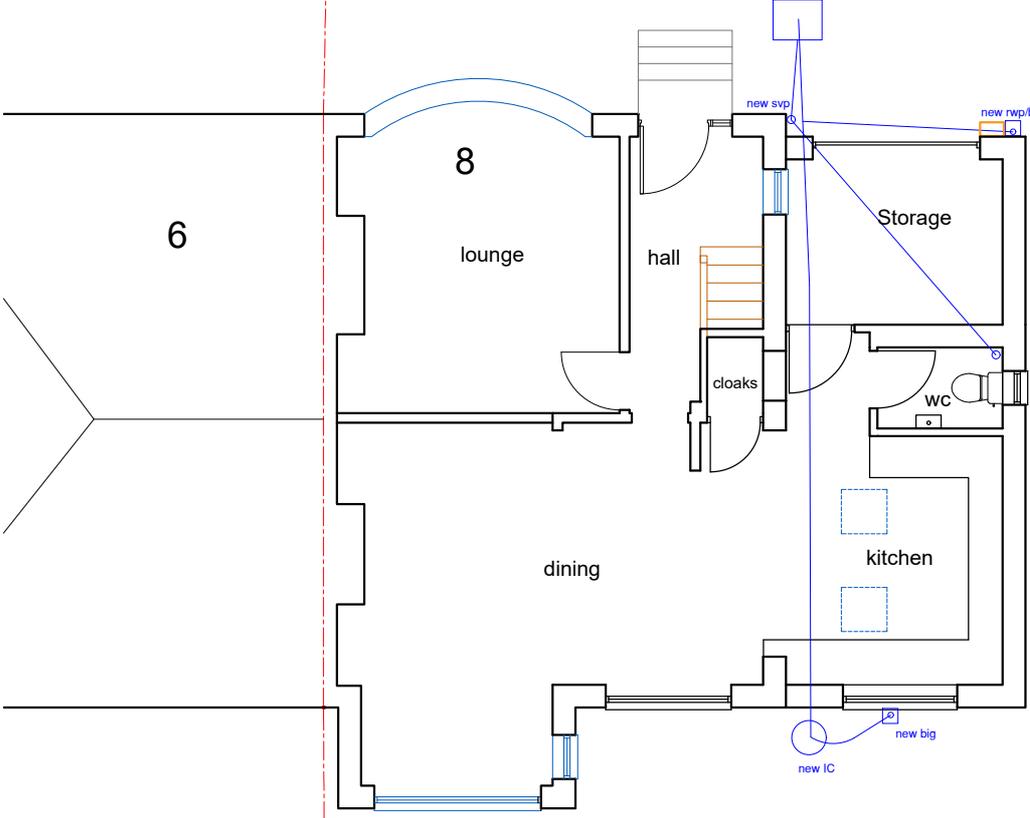


hebble mount

driveway (3 vehicles minimum)

 

artificial grass

Site Plan

two storey extension

<p>Project: Side Extension 8 Hebble Mount, Meltham HD9 4HG</p>	<p>Title: Proposed Site Plan</p>	<p>Drg No: HM04.#</p>	<p>Scale: 1:200</p>	<p>Date: Mar 2023</p>	<p>Status: Planning</p>
--	----------------------------------	---------------------------	-------------------------	---------------------------	-----------------------------