





Front Elevation

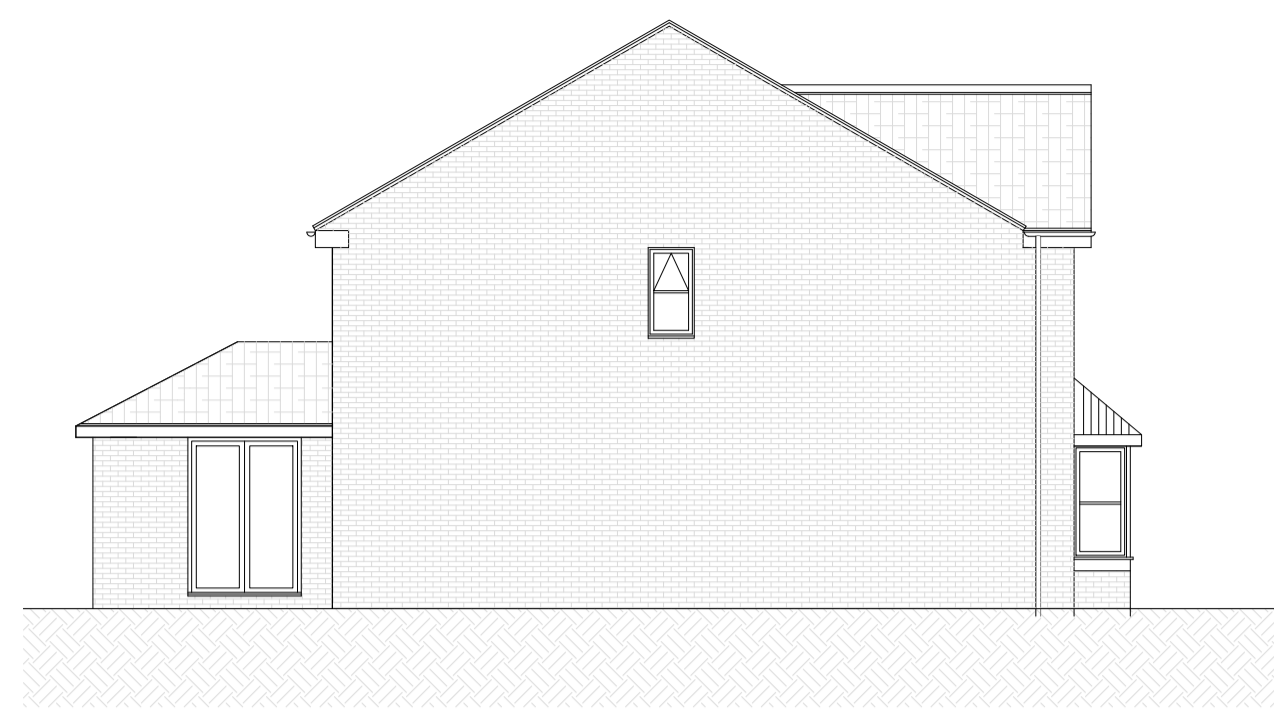


Side Elevation

 



Rear Elevation




Side Elevation

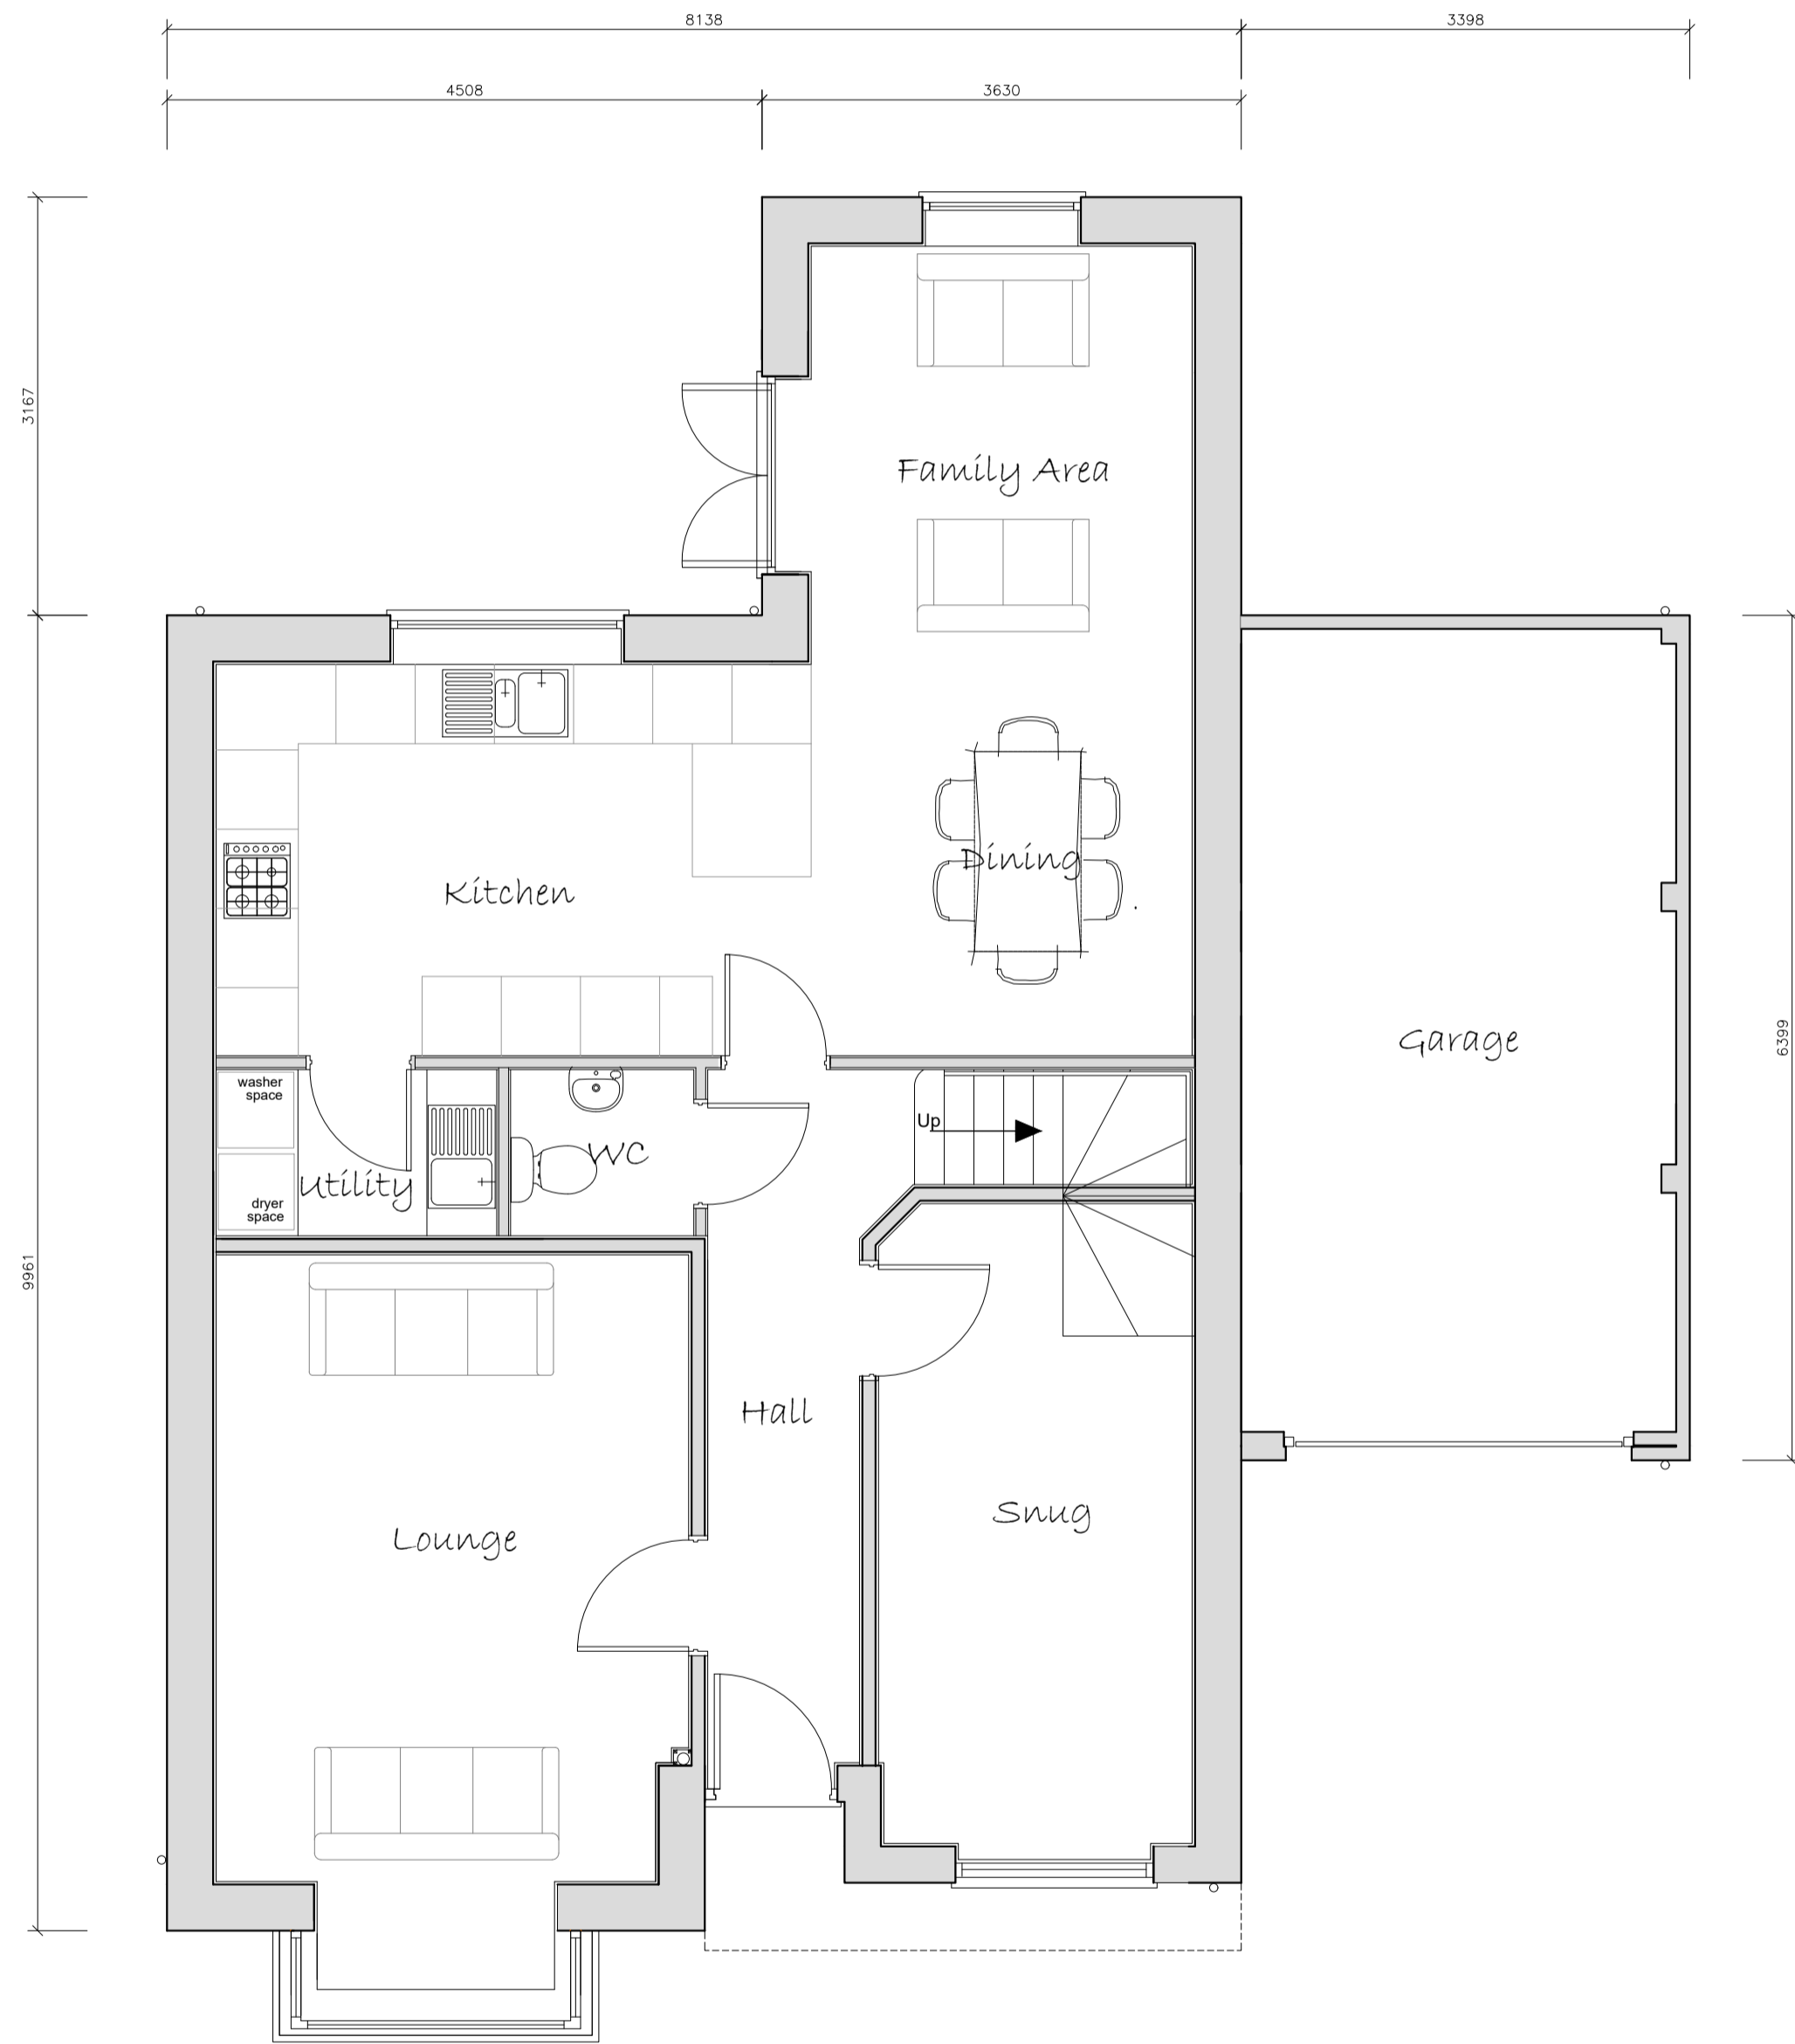

Ground Floor Plan

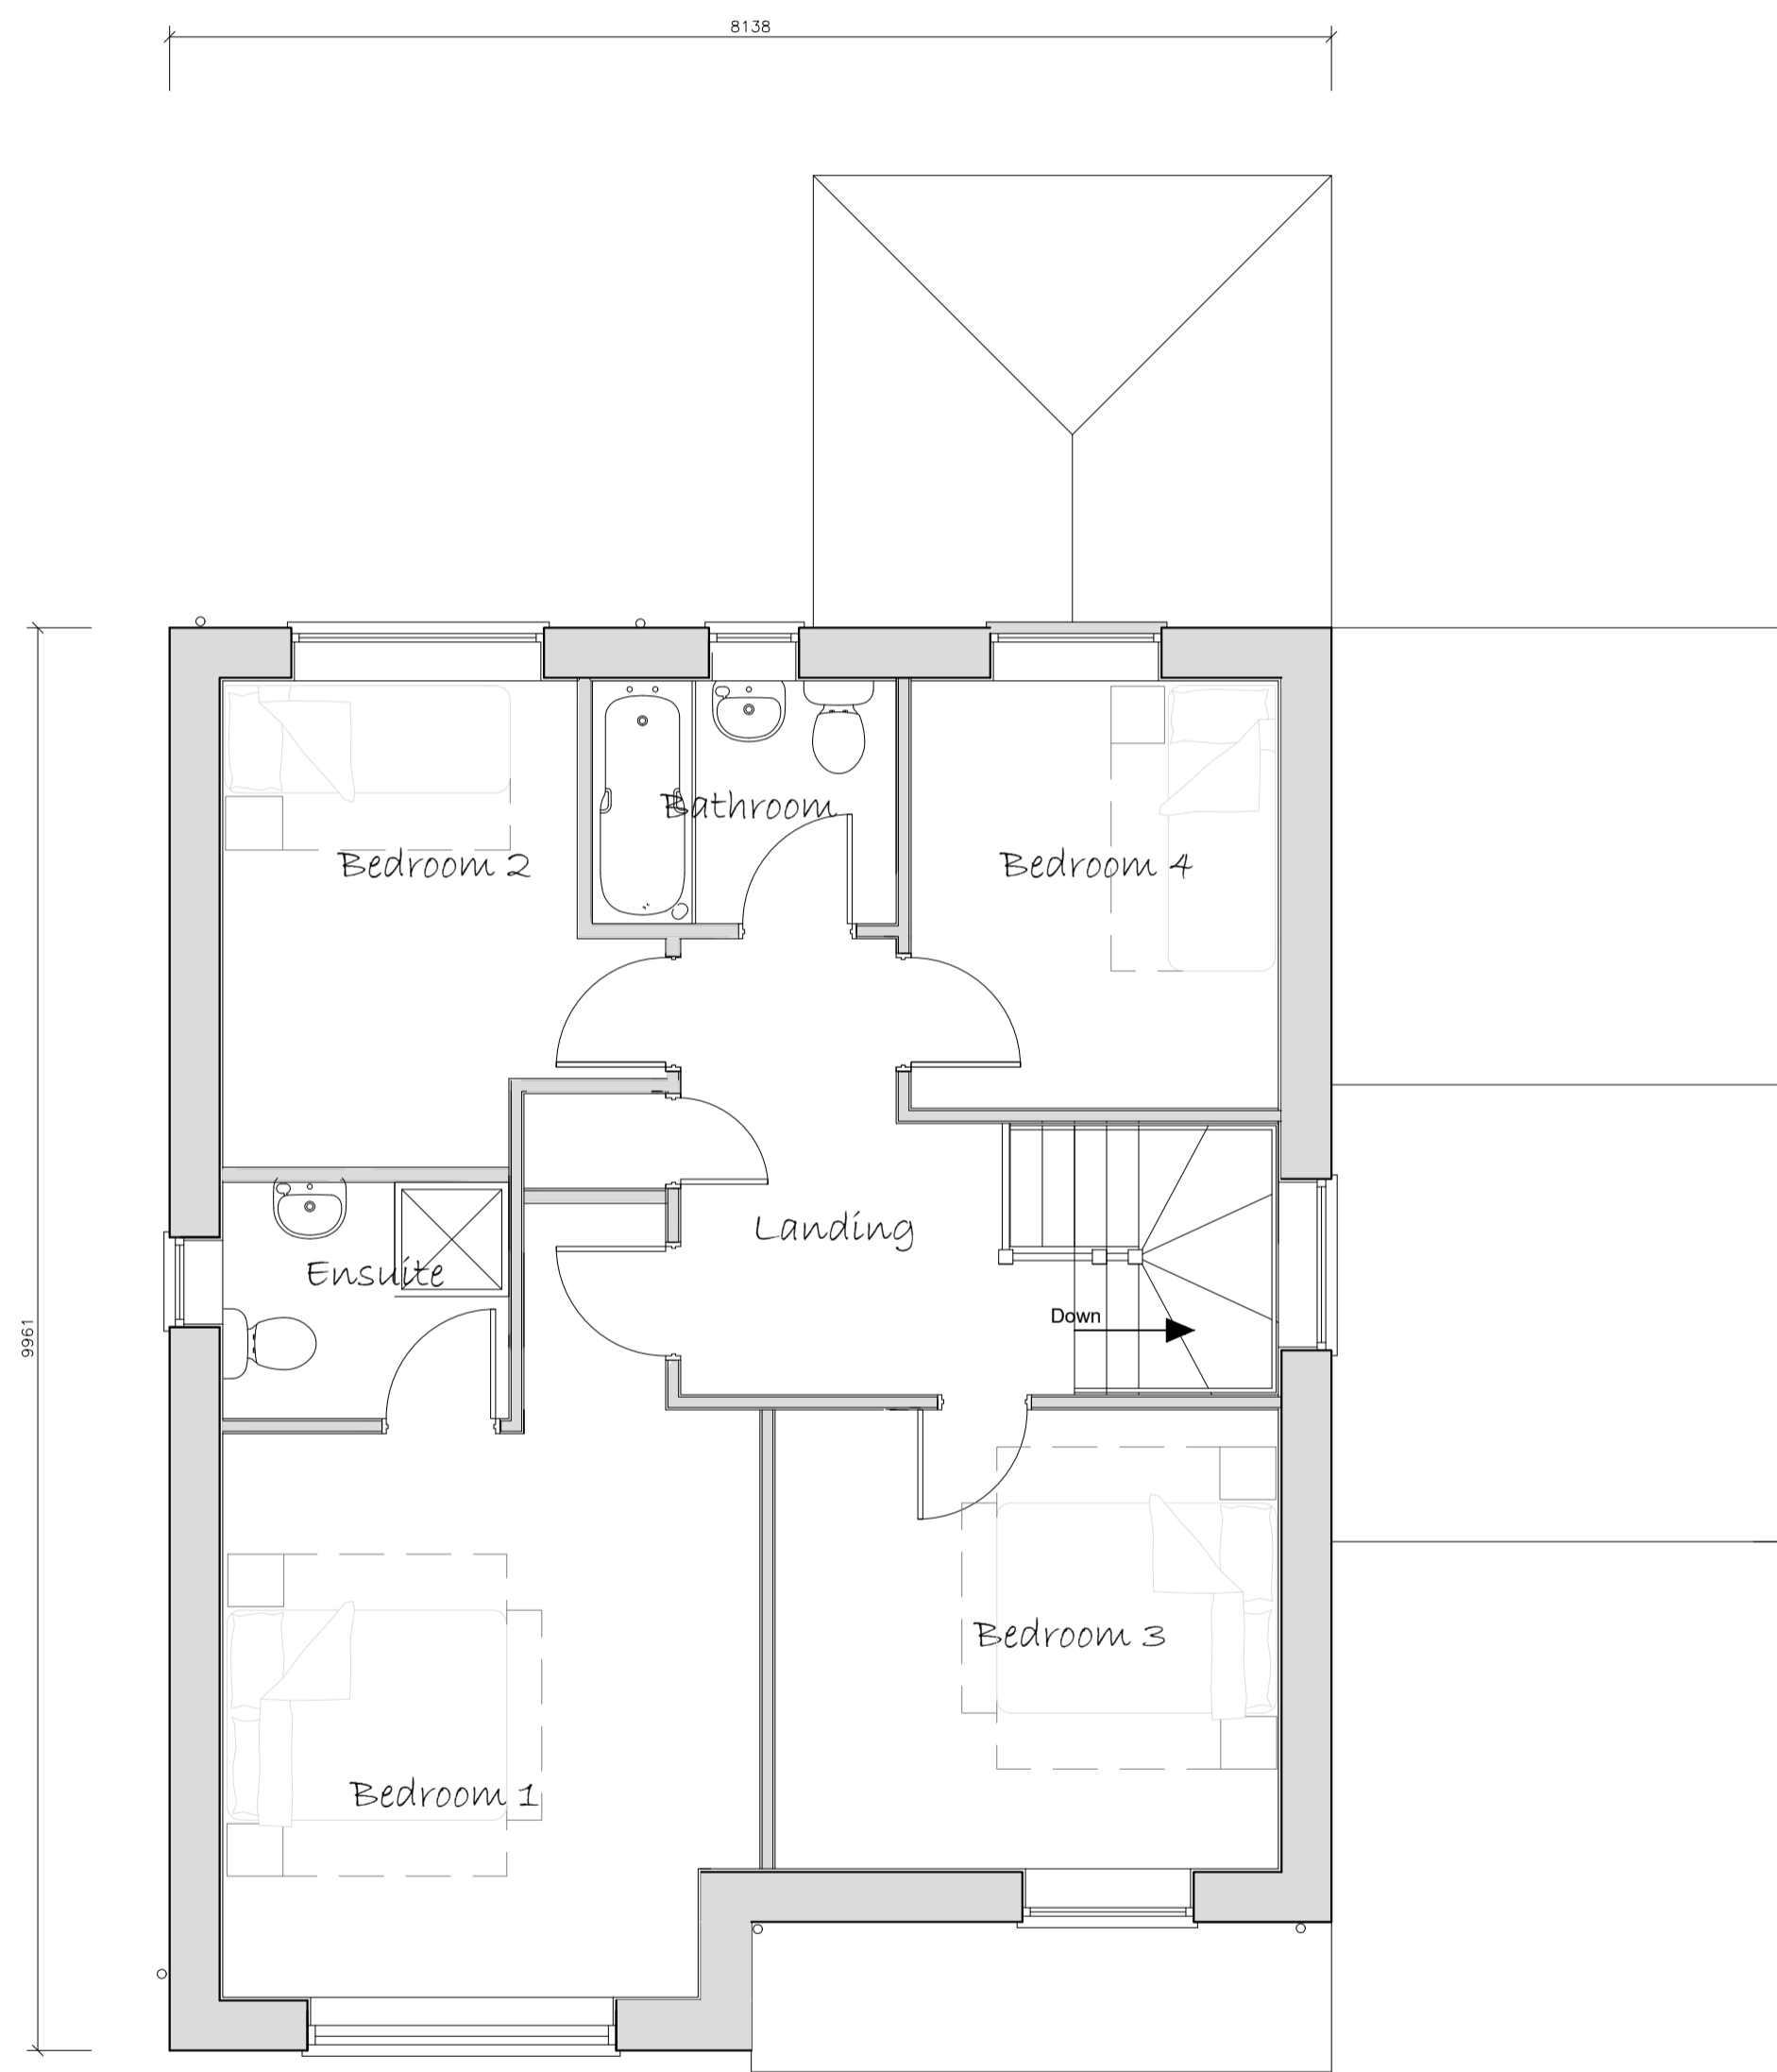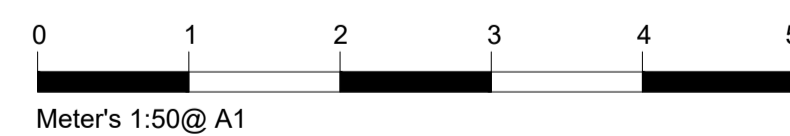

First Floor Plan

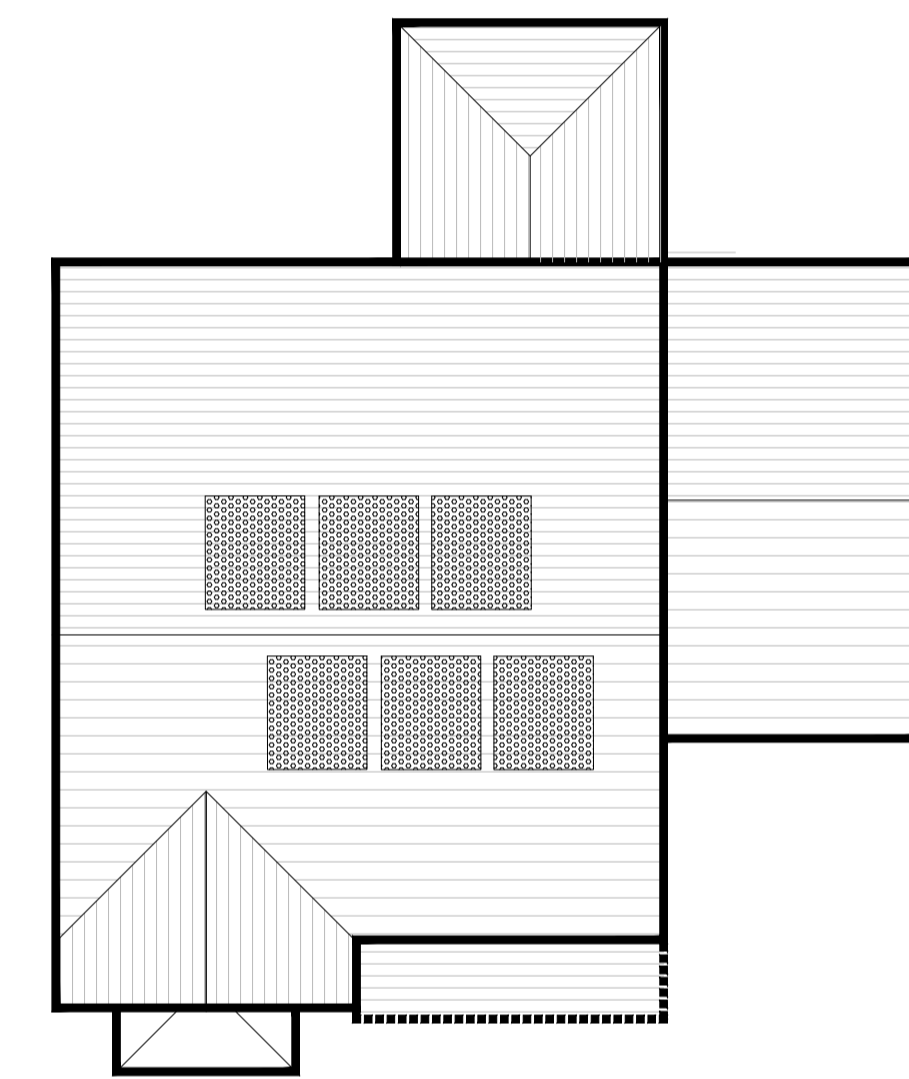


Roof Plan 1:100

**4 Bedroom Detached House**  
**1405SqFt**  
**The 'HAZEL'**

Rev.	Date	Remarks
B	27/04/23	Amended to meet NDSS
A	11/04/23	PV Added


Materials	
	Brickwork
	Render
	Tile Hanging
	Stone
	Roof Tiles

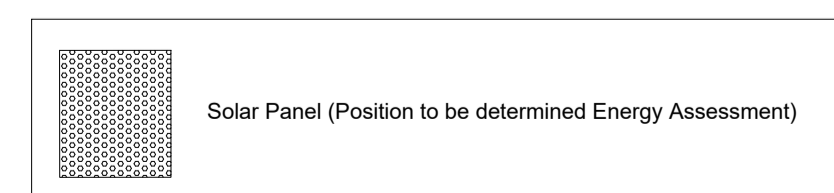

**PLANNING ONLY**

**NOTES**

ALL DIMENSIONS TO BE CHECKED ON SITE  
 ALL SUBJECT TO STRUCTURAL  
 ENGINEERS CHECKS AND  
 CALCULATIONS  
 TO BE READ IN CONJUNCTION  
 WITH CONSTRUCTION SPECIFICATION  
 DO NOT SCALE FROM THIS DRAWING  
 EXCEPT FOR THE PURPOSES OF LOCAL  
 AUTHORITY PLANNING  
 IF ANY VARIATIONS ARE MADE TO  
 SPECIFICATION/DRAWINGS WITHOUT DK  
 DESIGNS KNOWLEDGE, DK DESIGNS WILL  
 NOT BE HELD ACCOUNTABLE FOR NON  
 COMPLIANCE OF PLANNING AND BUILDING  
 REGULATIONS  
 This drawing and all the information  
 shown is the property of DK Designs and  
 shall not be copied, whole, or in part, or  
 used for any other purpose without written  
 permission of the Company

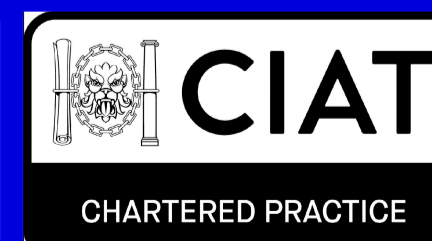

7A HAYWOOD HOUSE, HYDRA BUSINESS PARK  
 NETHER LANE  
 SHEFFIELD  
 S35 1ZX  
 TEL OFFICE:- 07591 206852  
 WEB:- WWW.DK-DESIGNS.CO.UK  
 EMAIL :- DESIGNS@DK-DESIGNS.CO.UK

Client:  
 YORKSHIRE CHOICE HOMES LTD  
 4 BEDROOM DETACHED HOUSE  
 THE 'HAZEL'

Scales  
 1:100 1:50 @ A1

Drawing Number:  
 2023-018-HAZEL-001

Revision:  
 B

Date:  
 FEB 23

Drawn by:  
 DCK/KLU