

Only figured dimensions should be used.

Scaled dimensions should be checked with the Architect.

This drawing together with the design, is the property and copyright of the Architect and must not be reproduced without written permission




Front Elevation as Proposed

1 : 100



Rear Elevation as Proposed

1 : 100

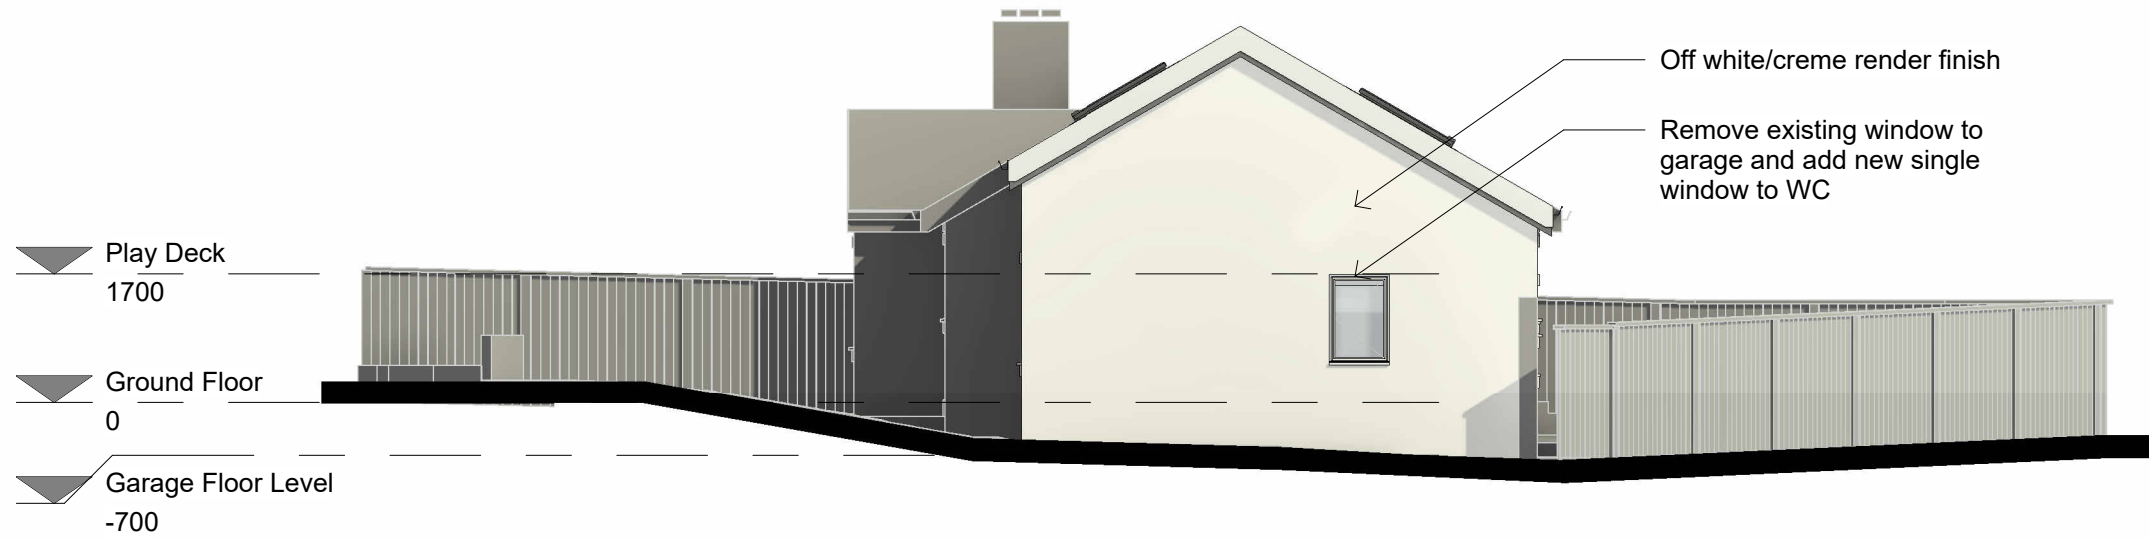


Side Elevation as Proposed

1 : 100




Side Elevation 1 as Proposed

1 : 100

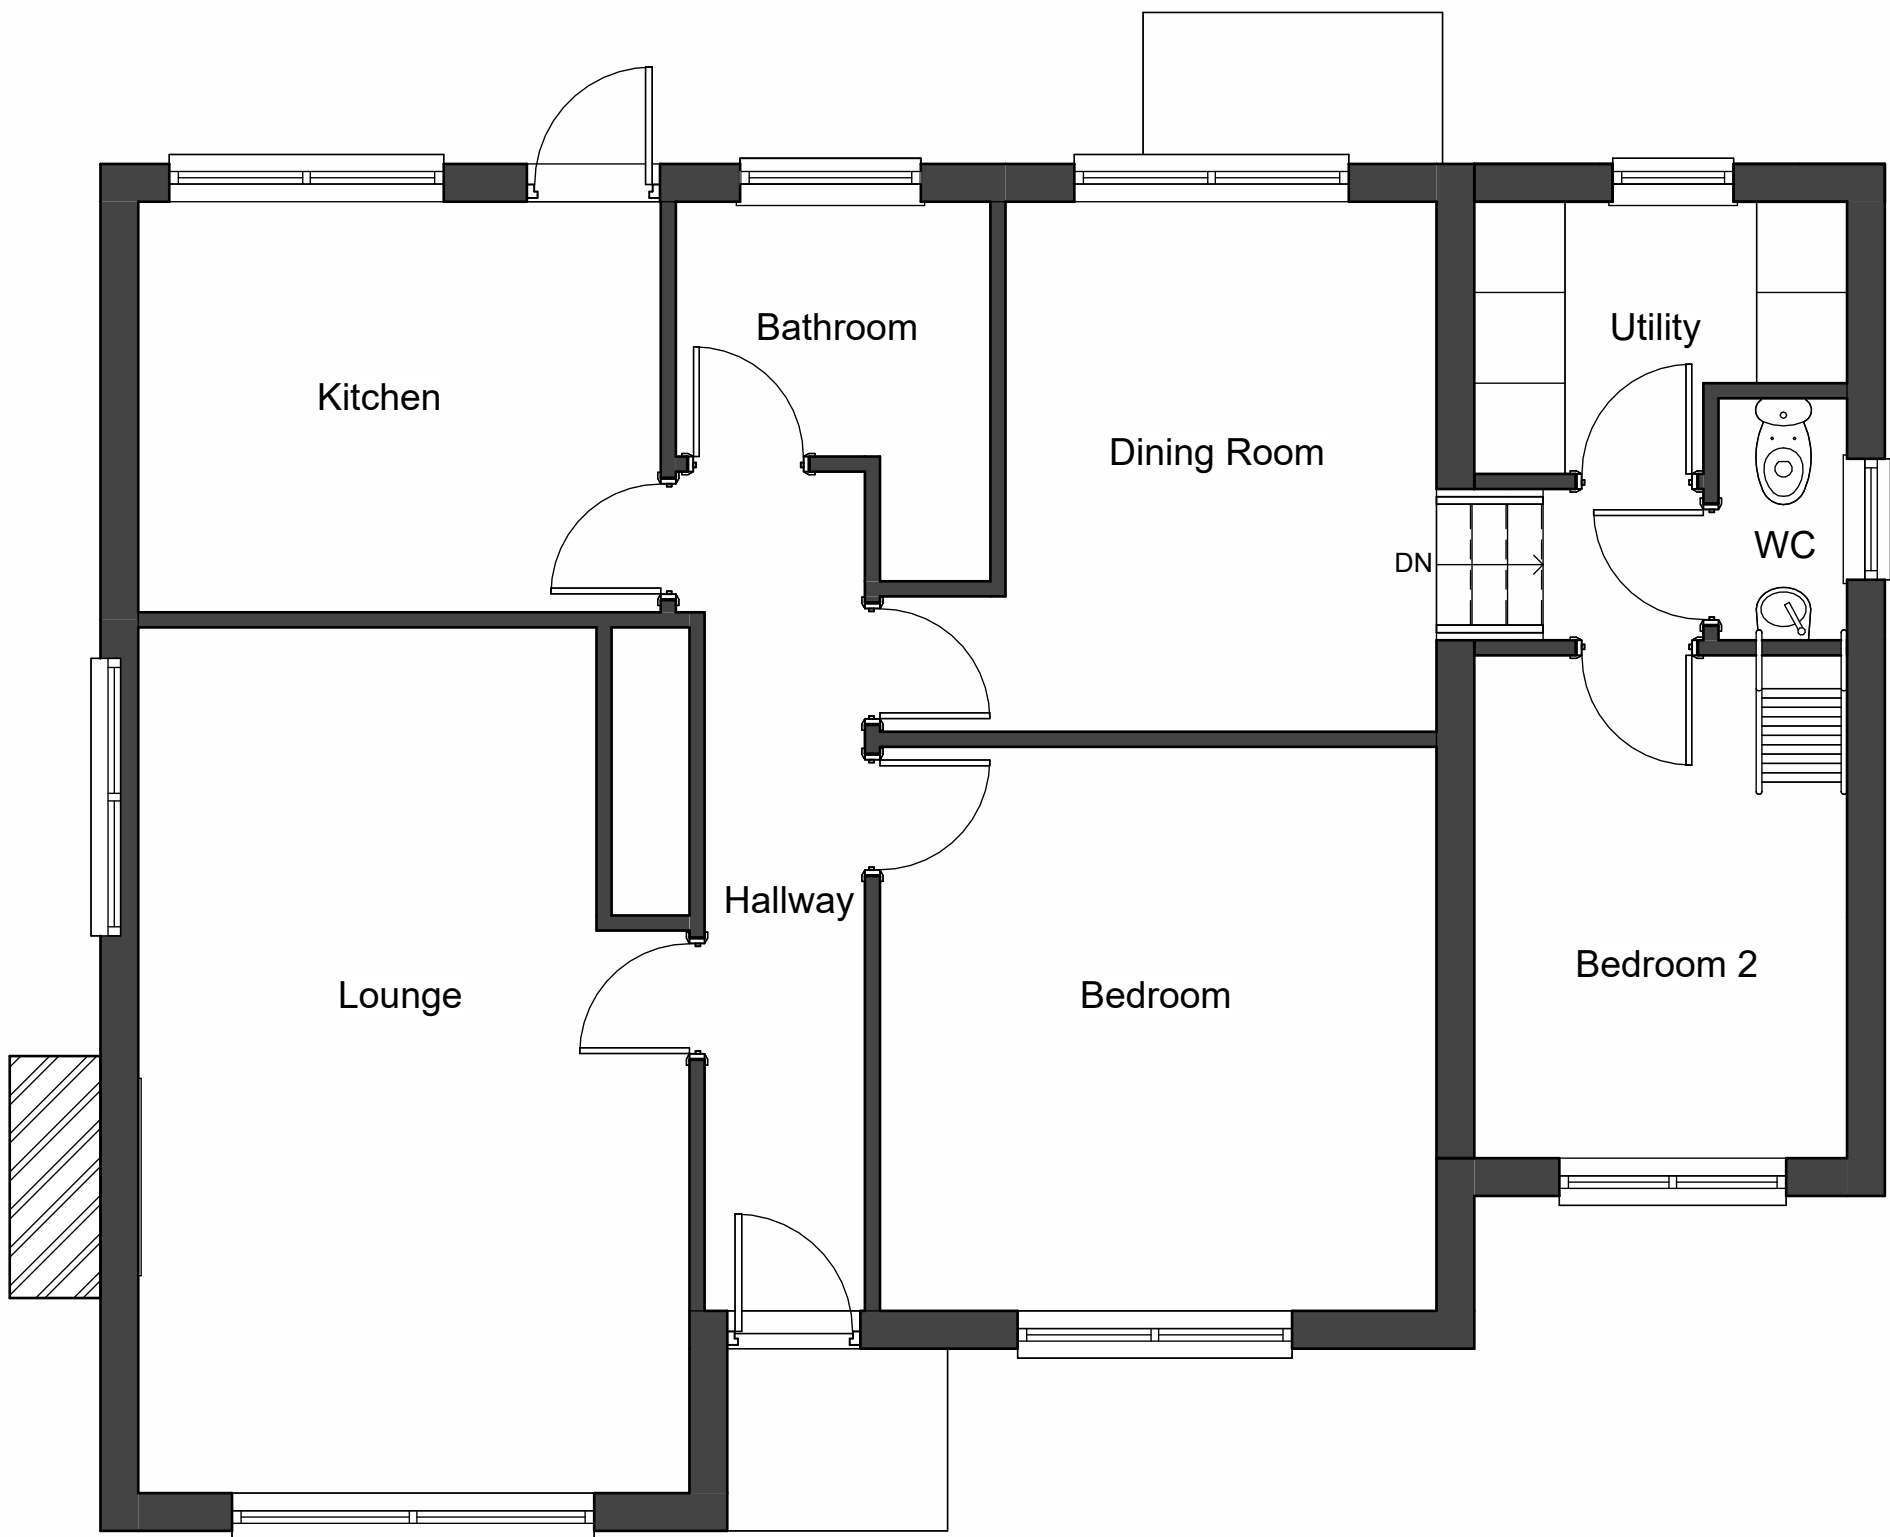

Ground Floor as Proposed

1 : 50

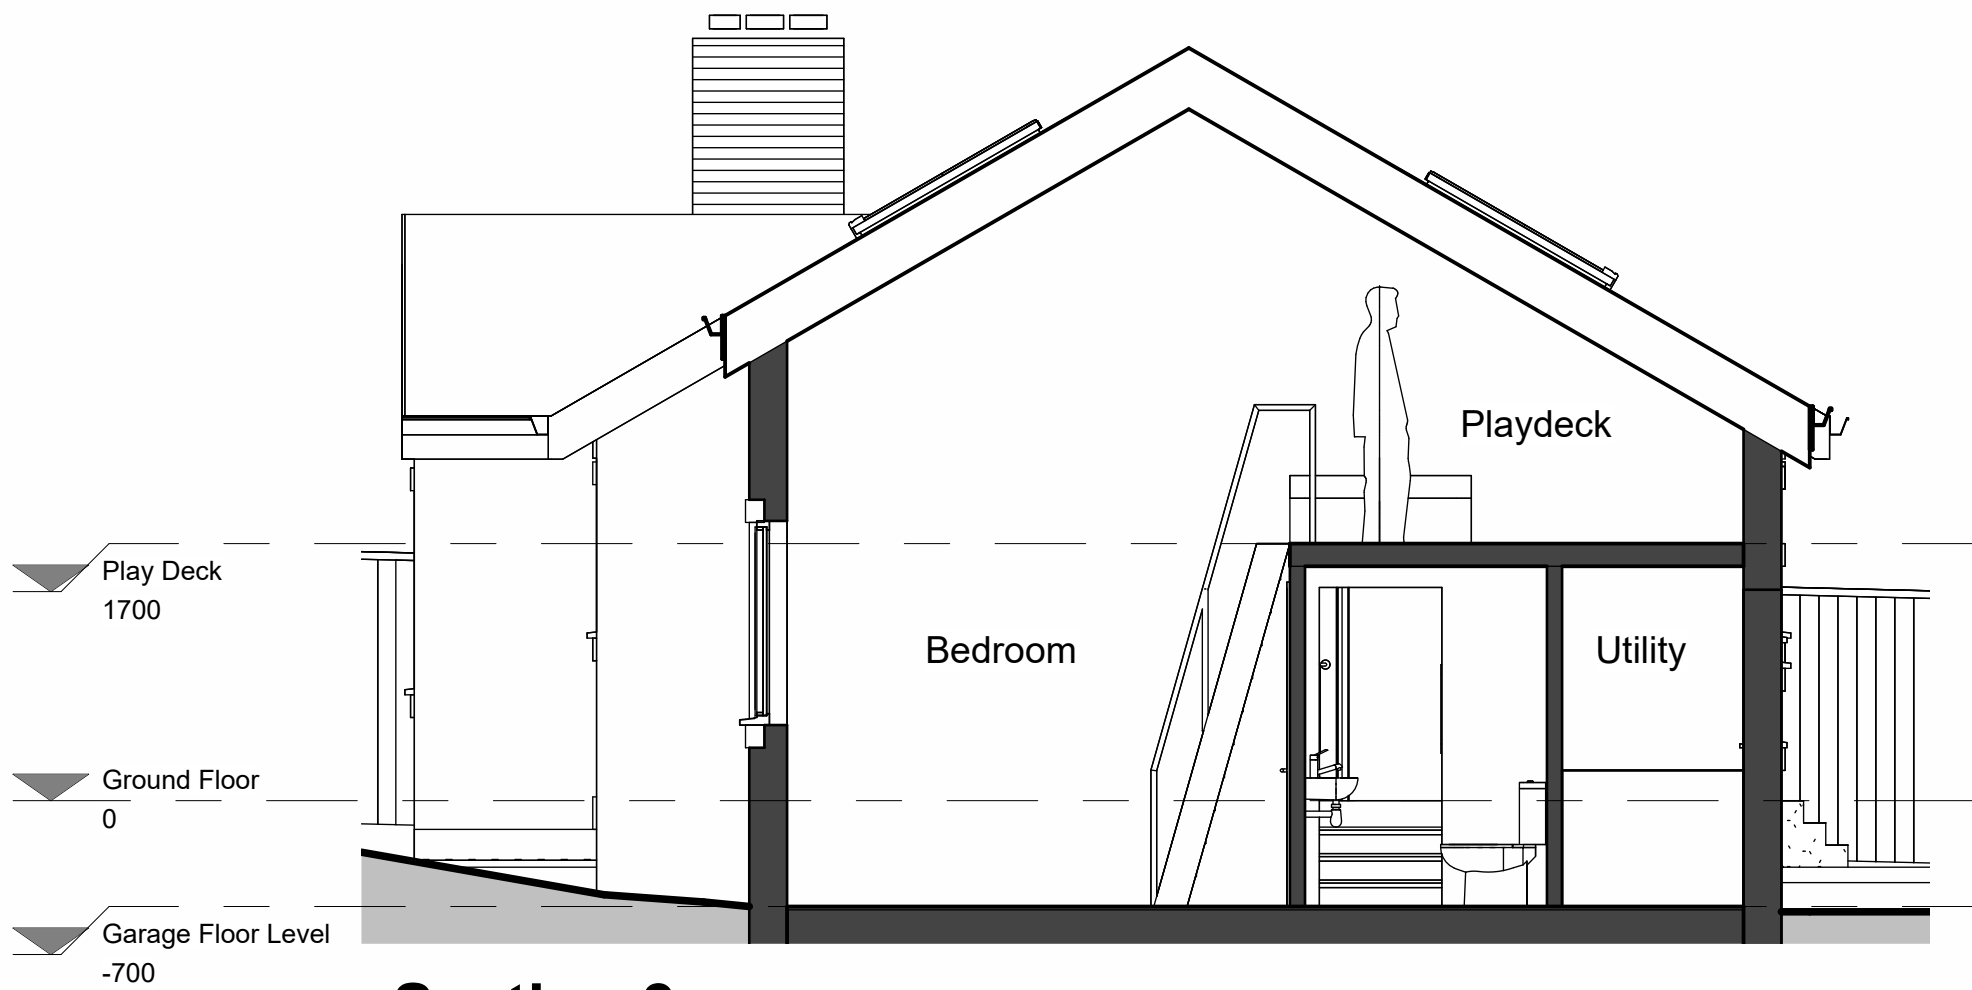

Section 3

1 : 50



3D Visual

CHANGED MATERIALS ON PROPOSED EXTENSION		MC	JC	MAR 23
rev	description	drawn	auth	date
DO NOT SCALE OFF THIS DRAWING				
ACUMEN Designers & Architects acumenarchitects.co.uk01484 546 000 Headrow House, Old Leeds Road, Huddersfield, Huddersfield HD1 1SG				
Client				
MS S DEAKIN				
Project				
44 ST PAULS ROAD, KIRKHEATON				
Project No	Drawing No		Rev	
2803	(100)02		A	
Description				
PLANS & ELEVATIONS AS PROPOSED				
Scale	Date Drawn	Drawn By	Authorised By	
As indicated @ A1	06.09.22	AO	JC	
Purpose of Issue				
Planning	Building Regs	Tender	Construction	Comment
☒	☐	☐	☐	☐