


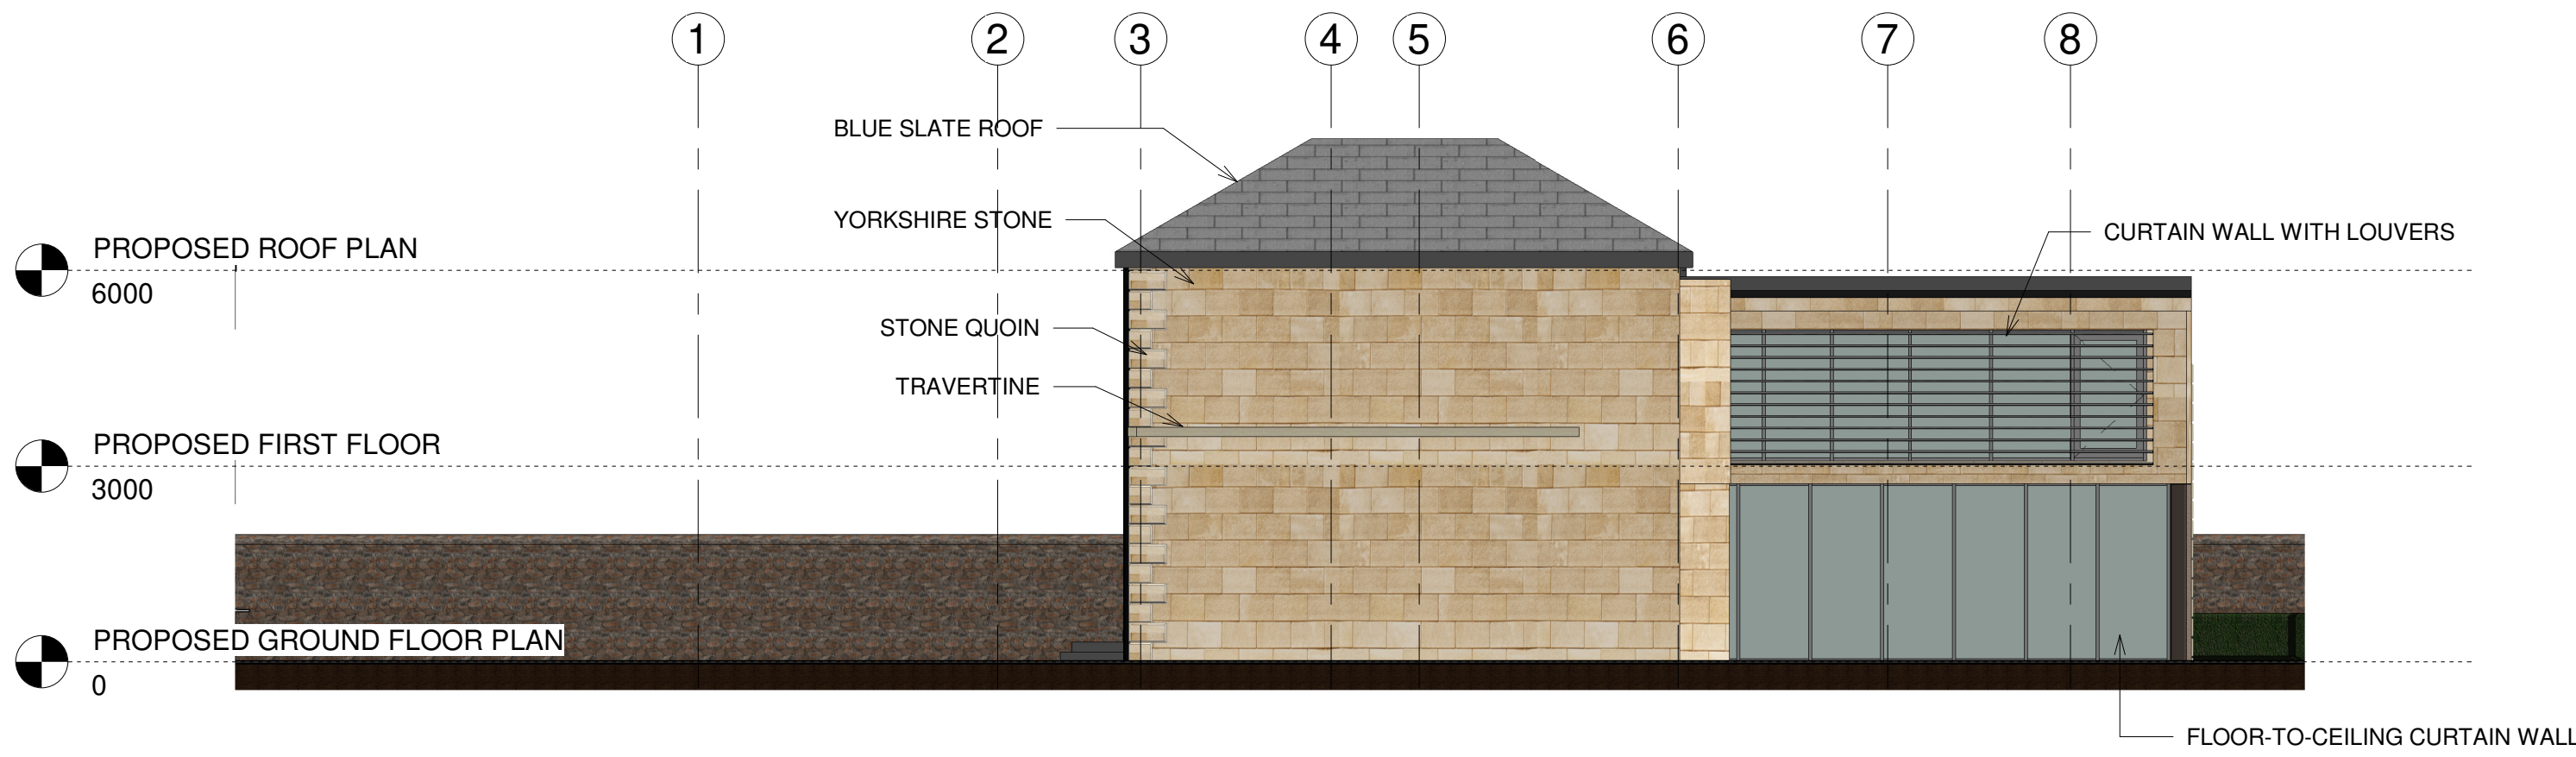

1 B ELEVATION - EAST
1 : 100

	No.	Description	Date	363Architecture				PROJECT 287 OXFORD ROAD		CLIENT PARVAZ AFTAB		
								SHEET PROPOSED EAST ELEVATION		Date 24/11/2021	Project number PROJ12	Scale (@ A3) 1 : 100
				CODE	STATUS	SUITABILITY DESCRIPTION	PURPOSE OF ISSUE			Drawn by MSA	DRWAING NUMBER PROJ12-XX-XX-ZZ-DR-A-200	
										Checked by RM		REV