


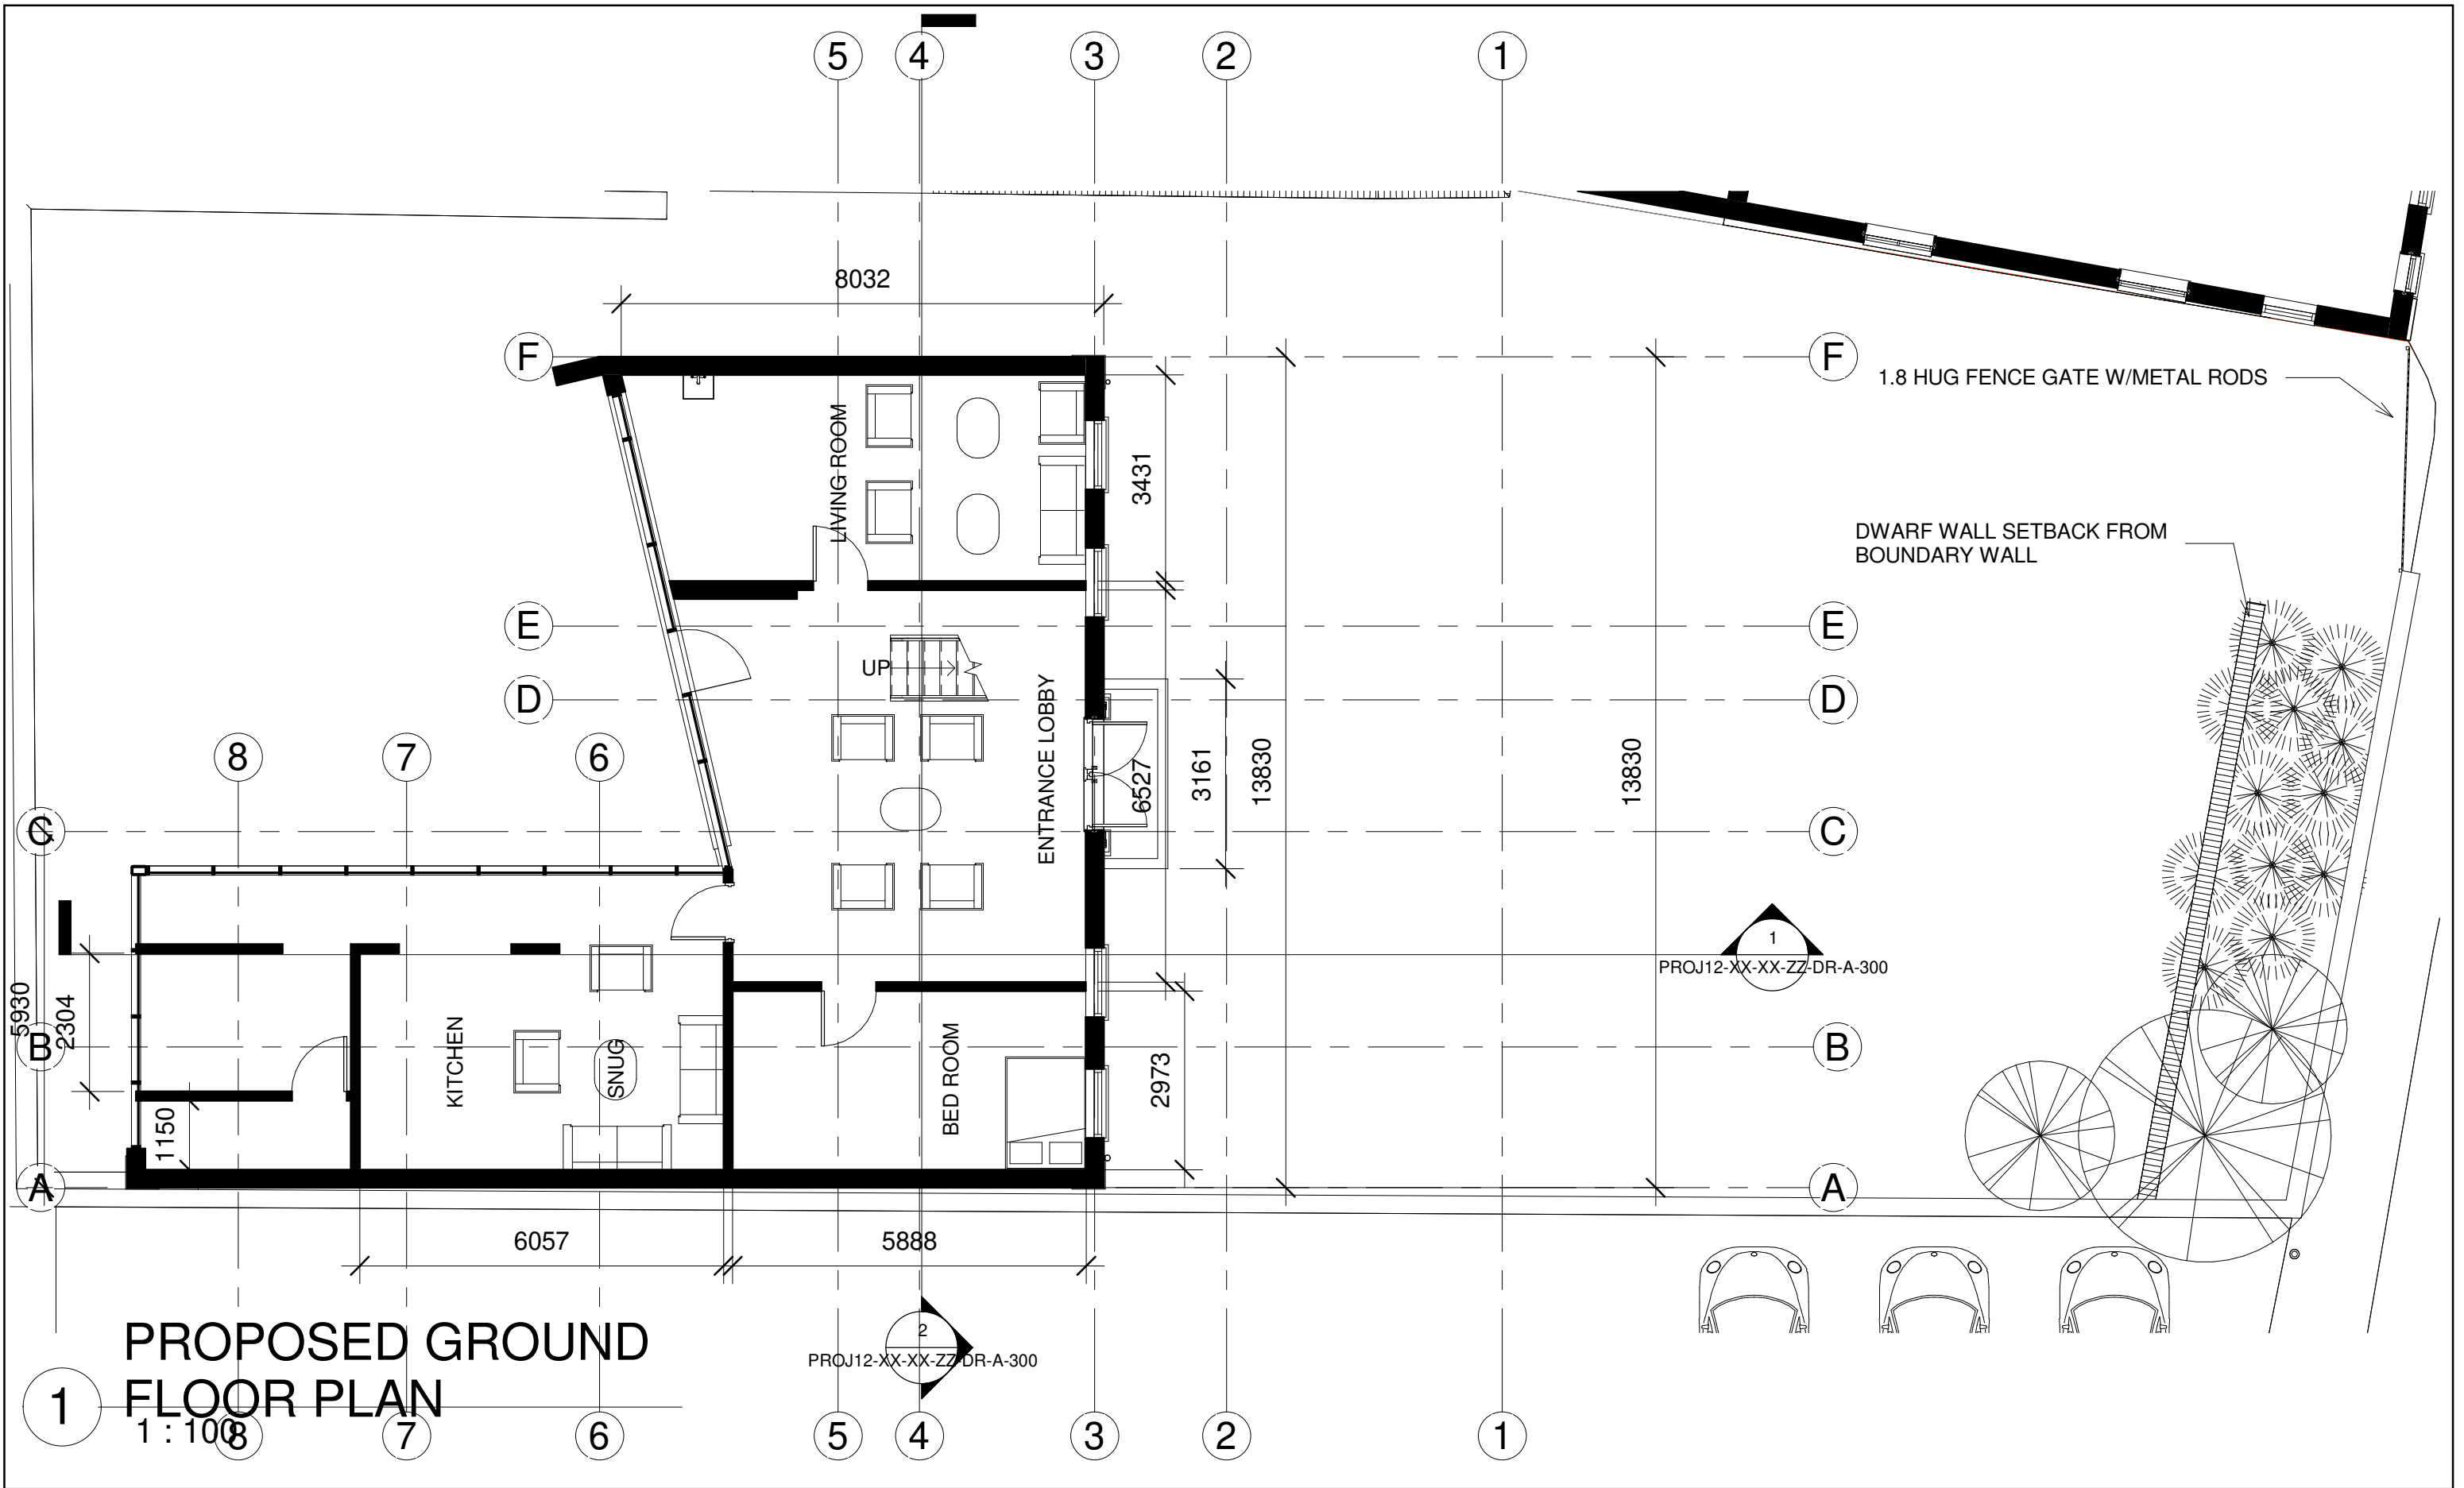

	No.	Description	Date

363 Architecture				PROJECT 287 OXFORD ROAD	CLIENT PARVAZ AFTAB			
CODESTATUSSUITABILITY DESCRIPTIONPURPOSE OF ISSUE				SHEET PROPOSED GROUND FLOOR PLAN	Date 24/11/2021	Project number PROJ12	Scale (@ A3) 1 : 100	
					Drawn by MSA	DRWAING NUMBER		REV
					Checked by RM	PROJ12-XX-XX-00-DR-A-101		