


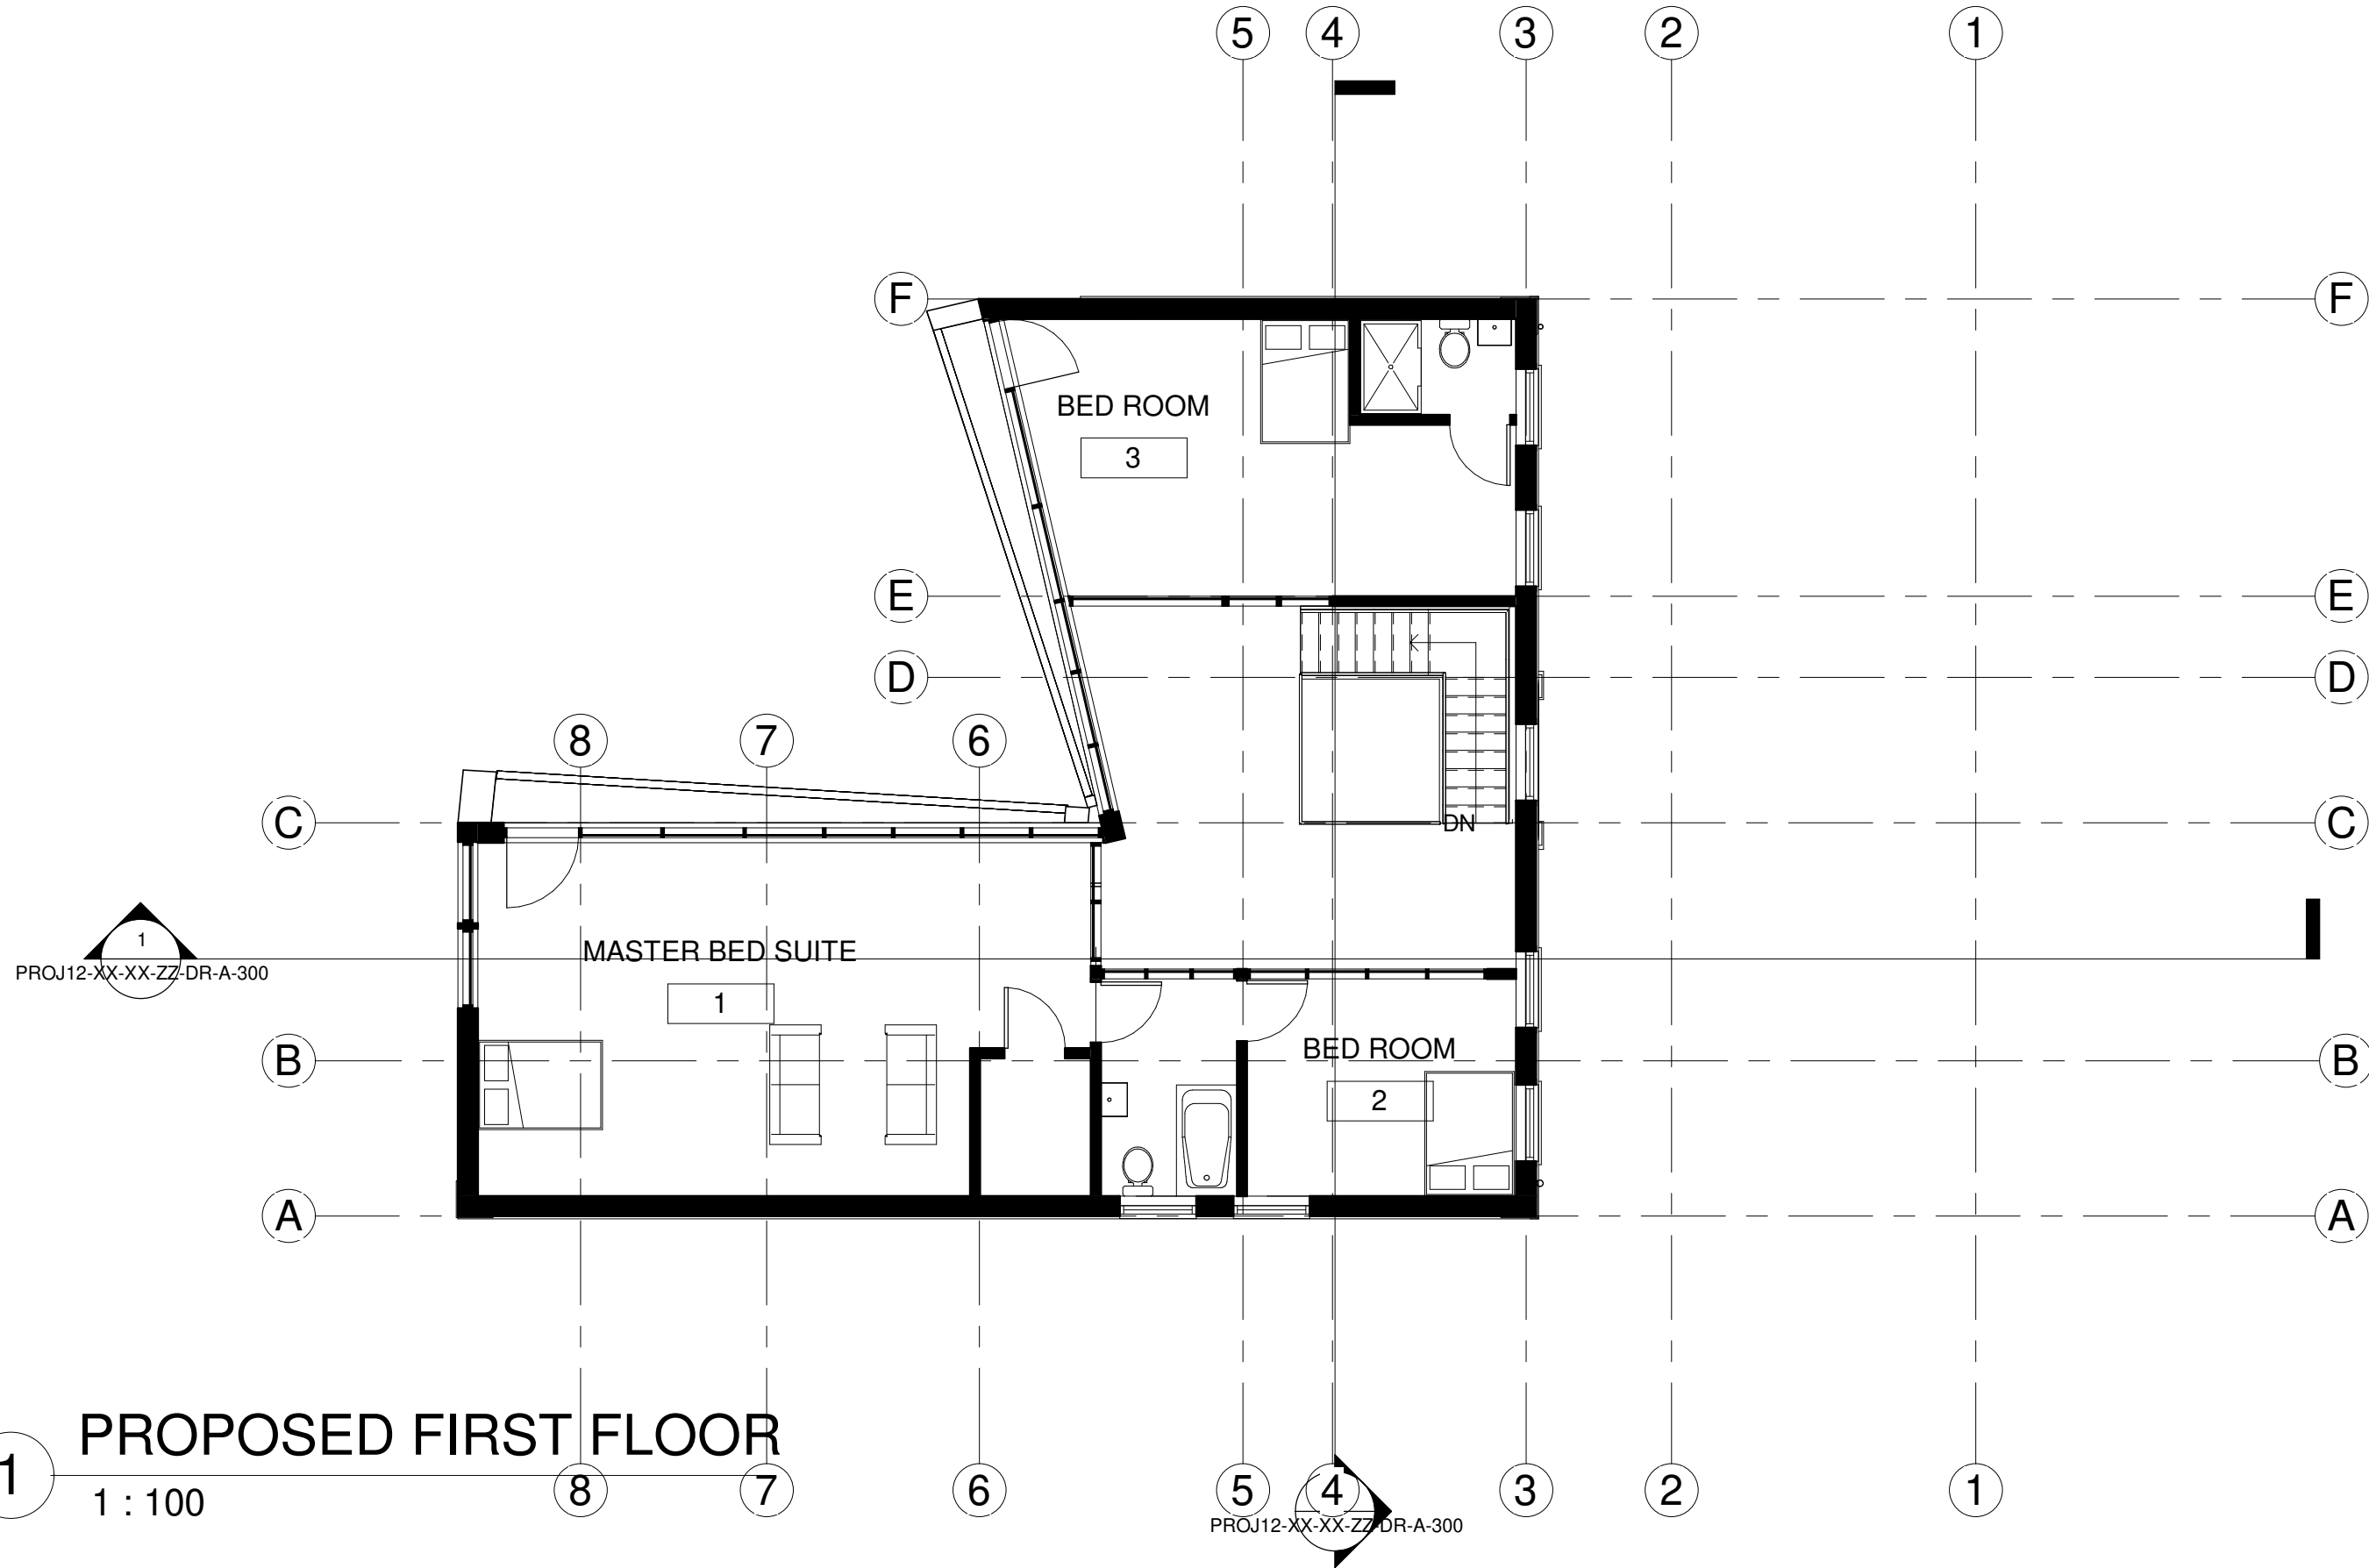

1 PROPOSED FIRST FLOOR
1 : 100

	No.	Description	Date	363Architecture		PROJECT 287 OXFORD ROAD		CLIENT PARVAZ AFTAB		
						SHEET PROPOSED FIRST FLOOR PLAN		Date 24/11/2021	Project number PROJ12	Scale (@ A3) 1 : 100
				CODE	STATUS	SUITABILITY DESCRIPTION	PURPOSE OF ISSUE	Drawn by MSA	DRWAING NUMBER PROJ12-XX-XX-01-DR-A-102	
								Checked by RM		