


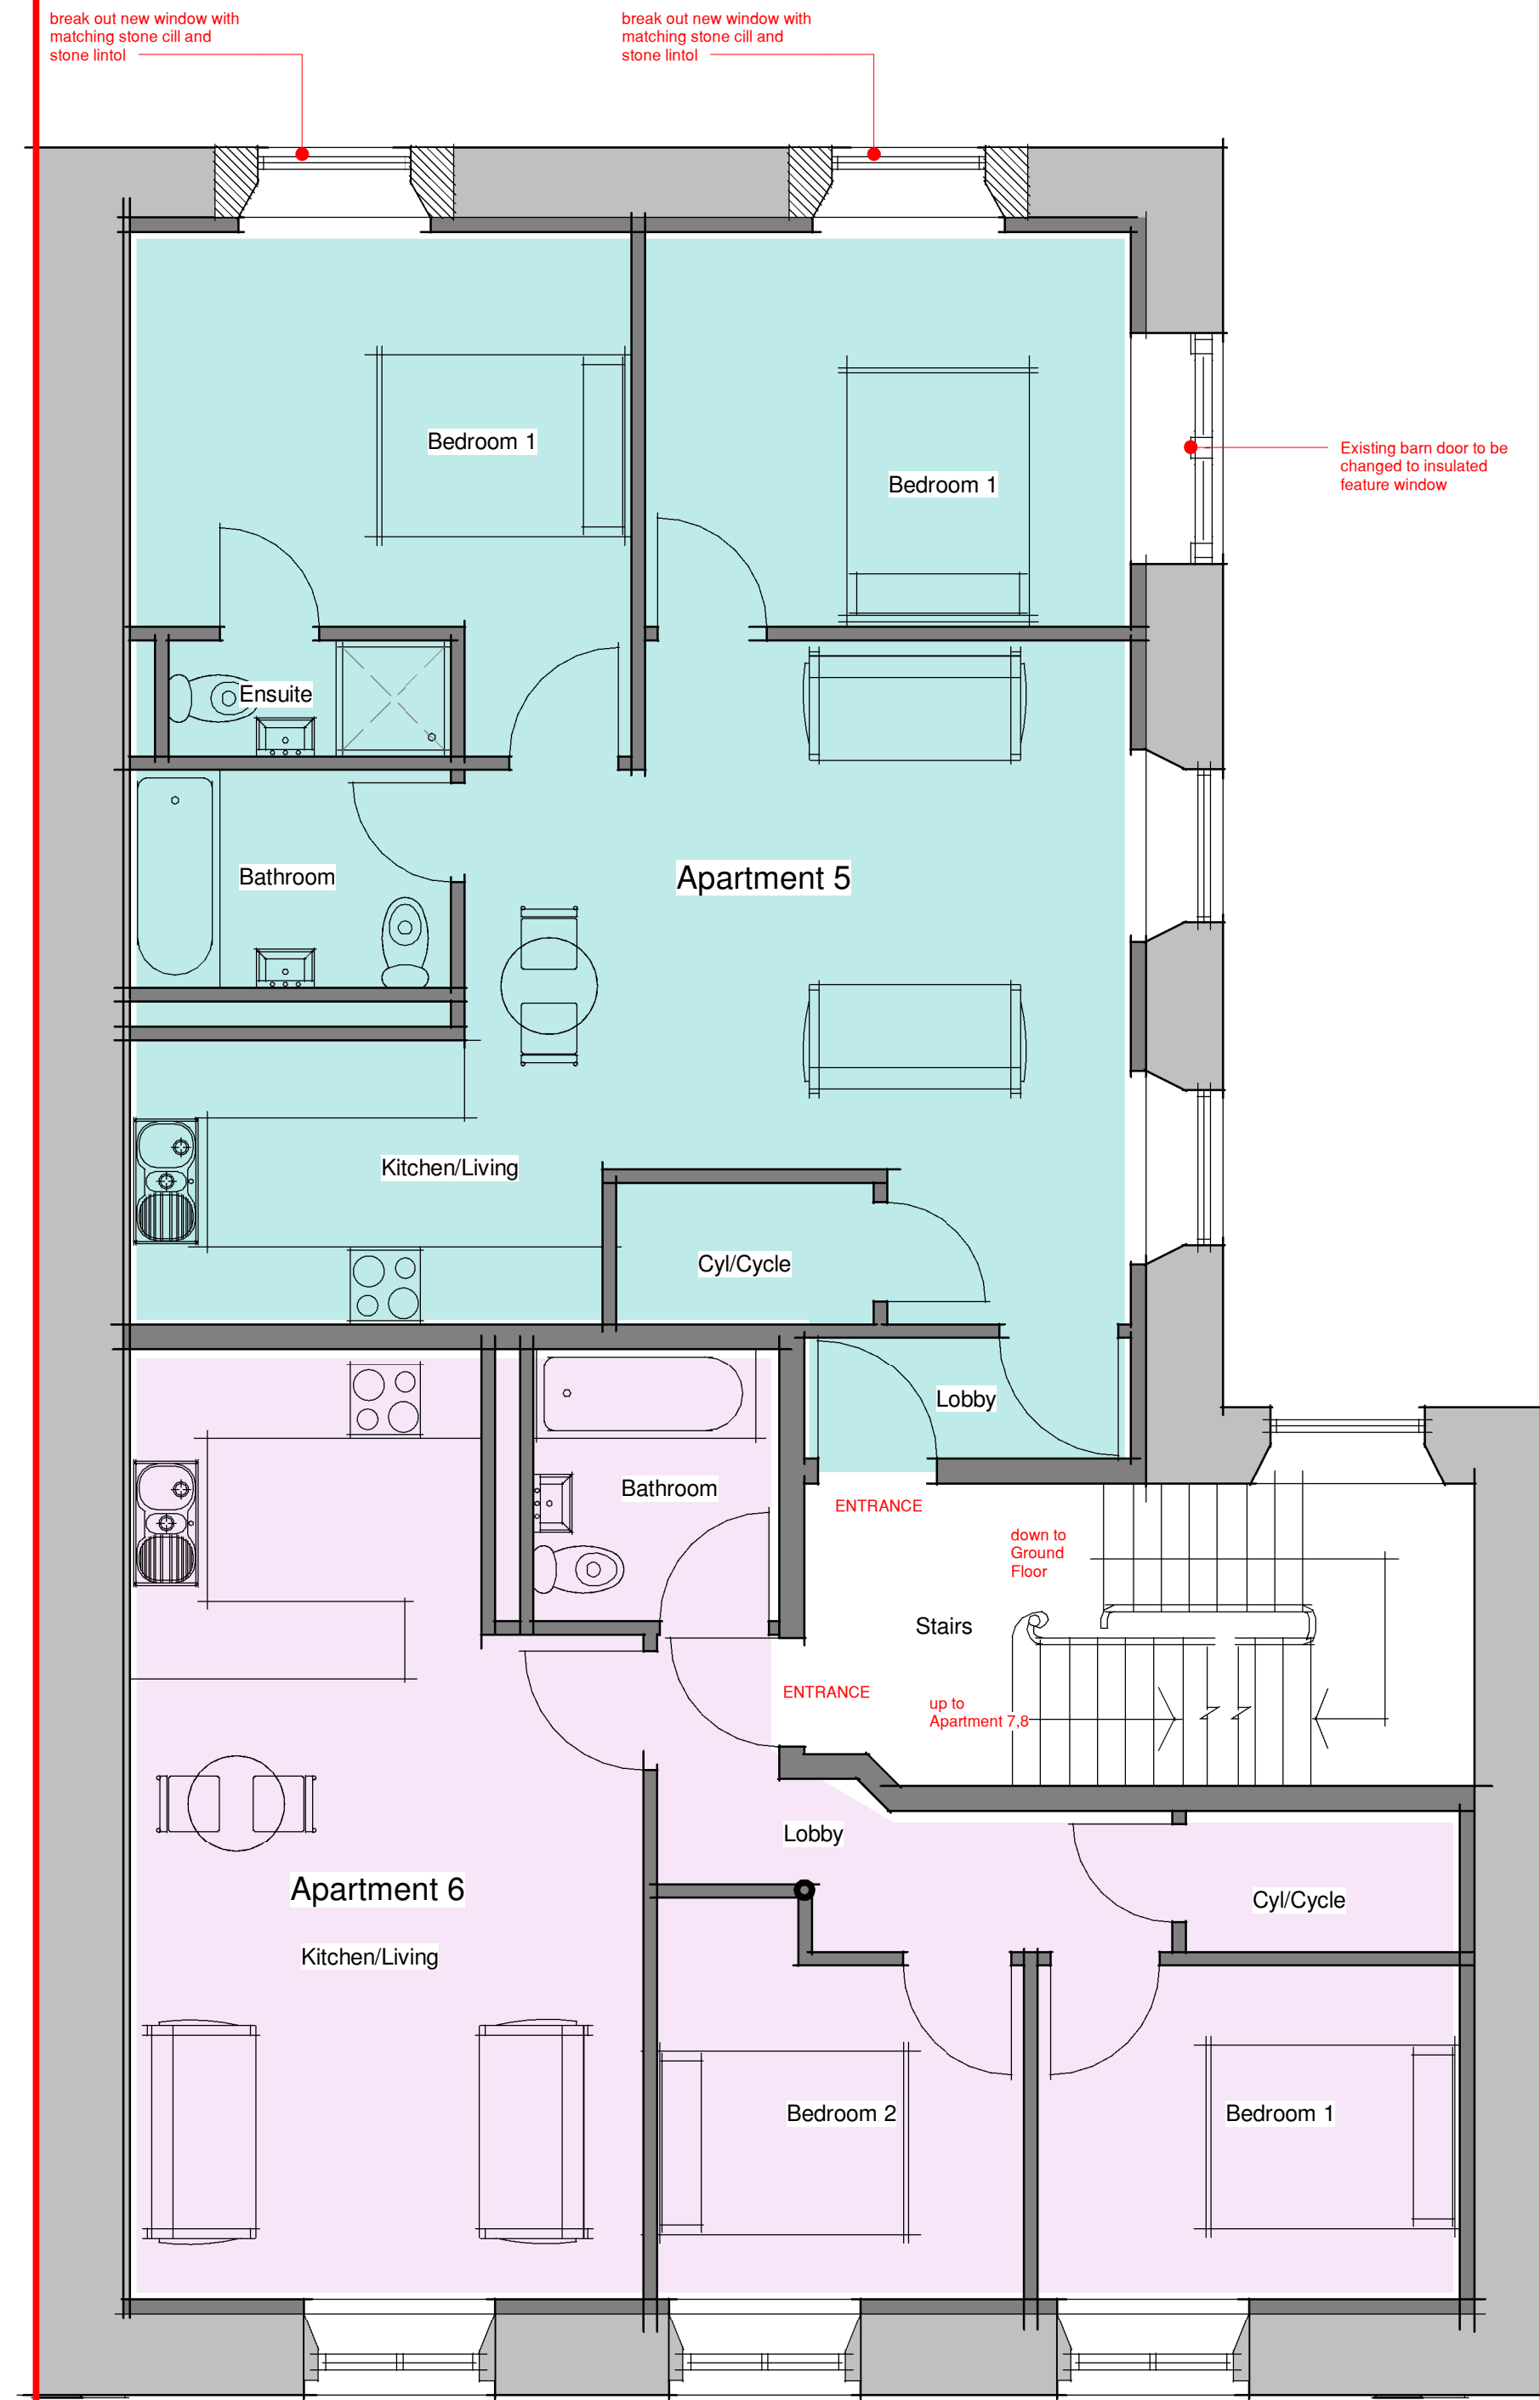


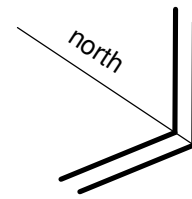

01 First Floor Plan
1 : 50

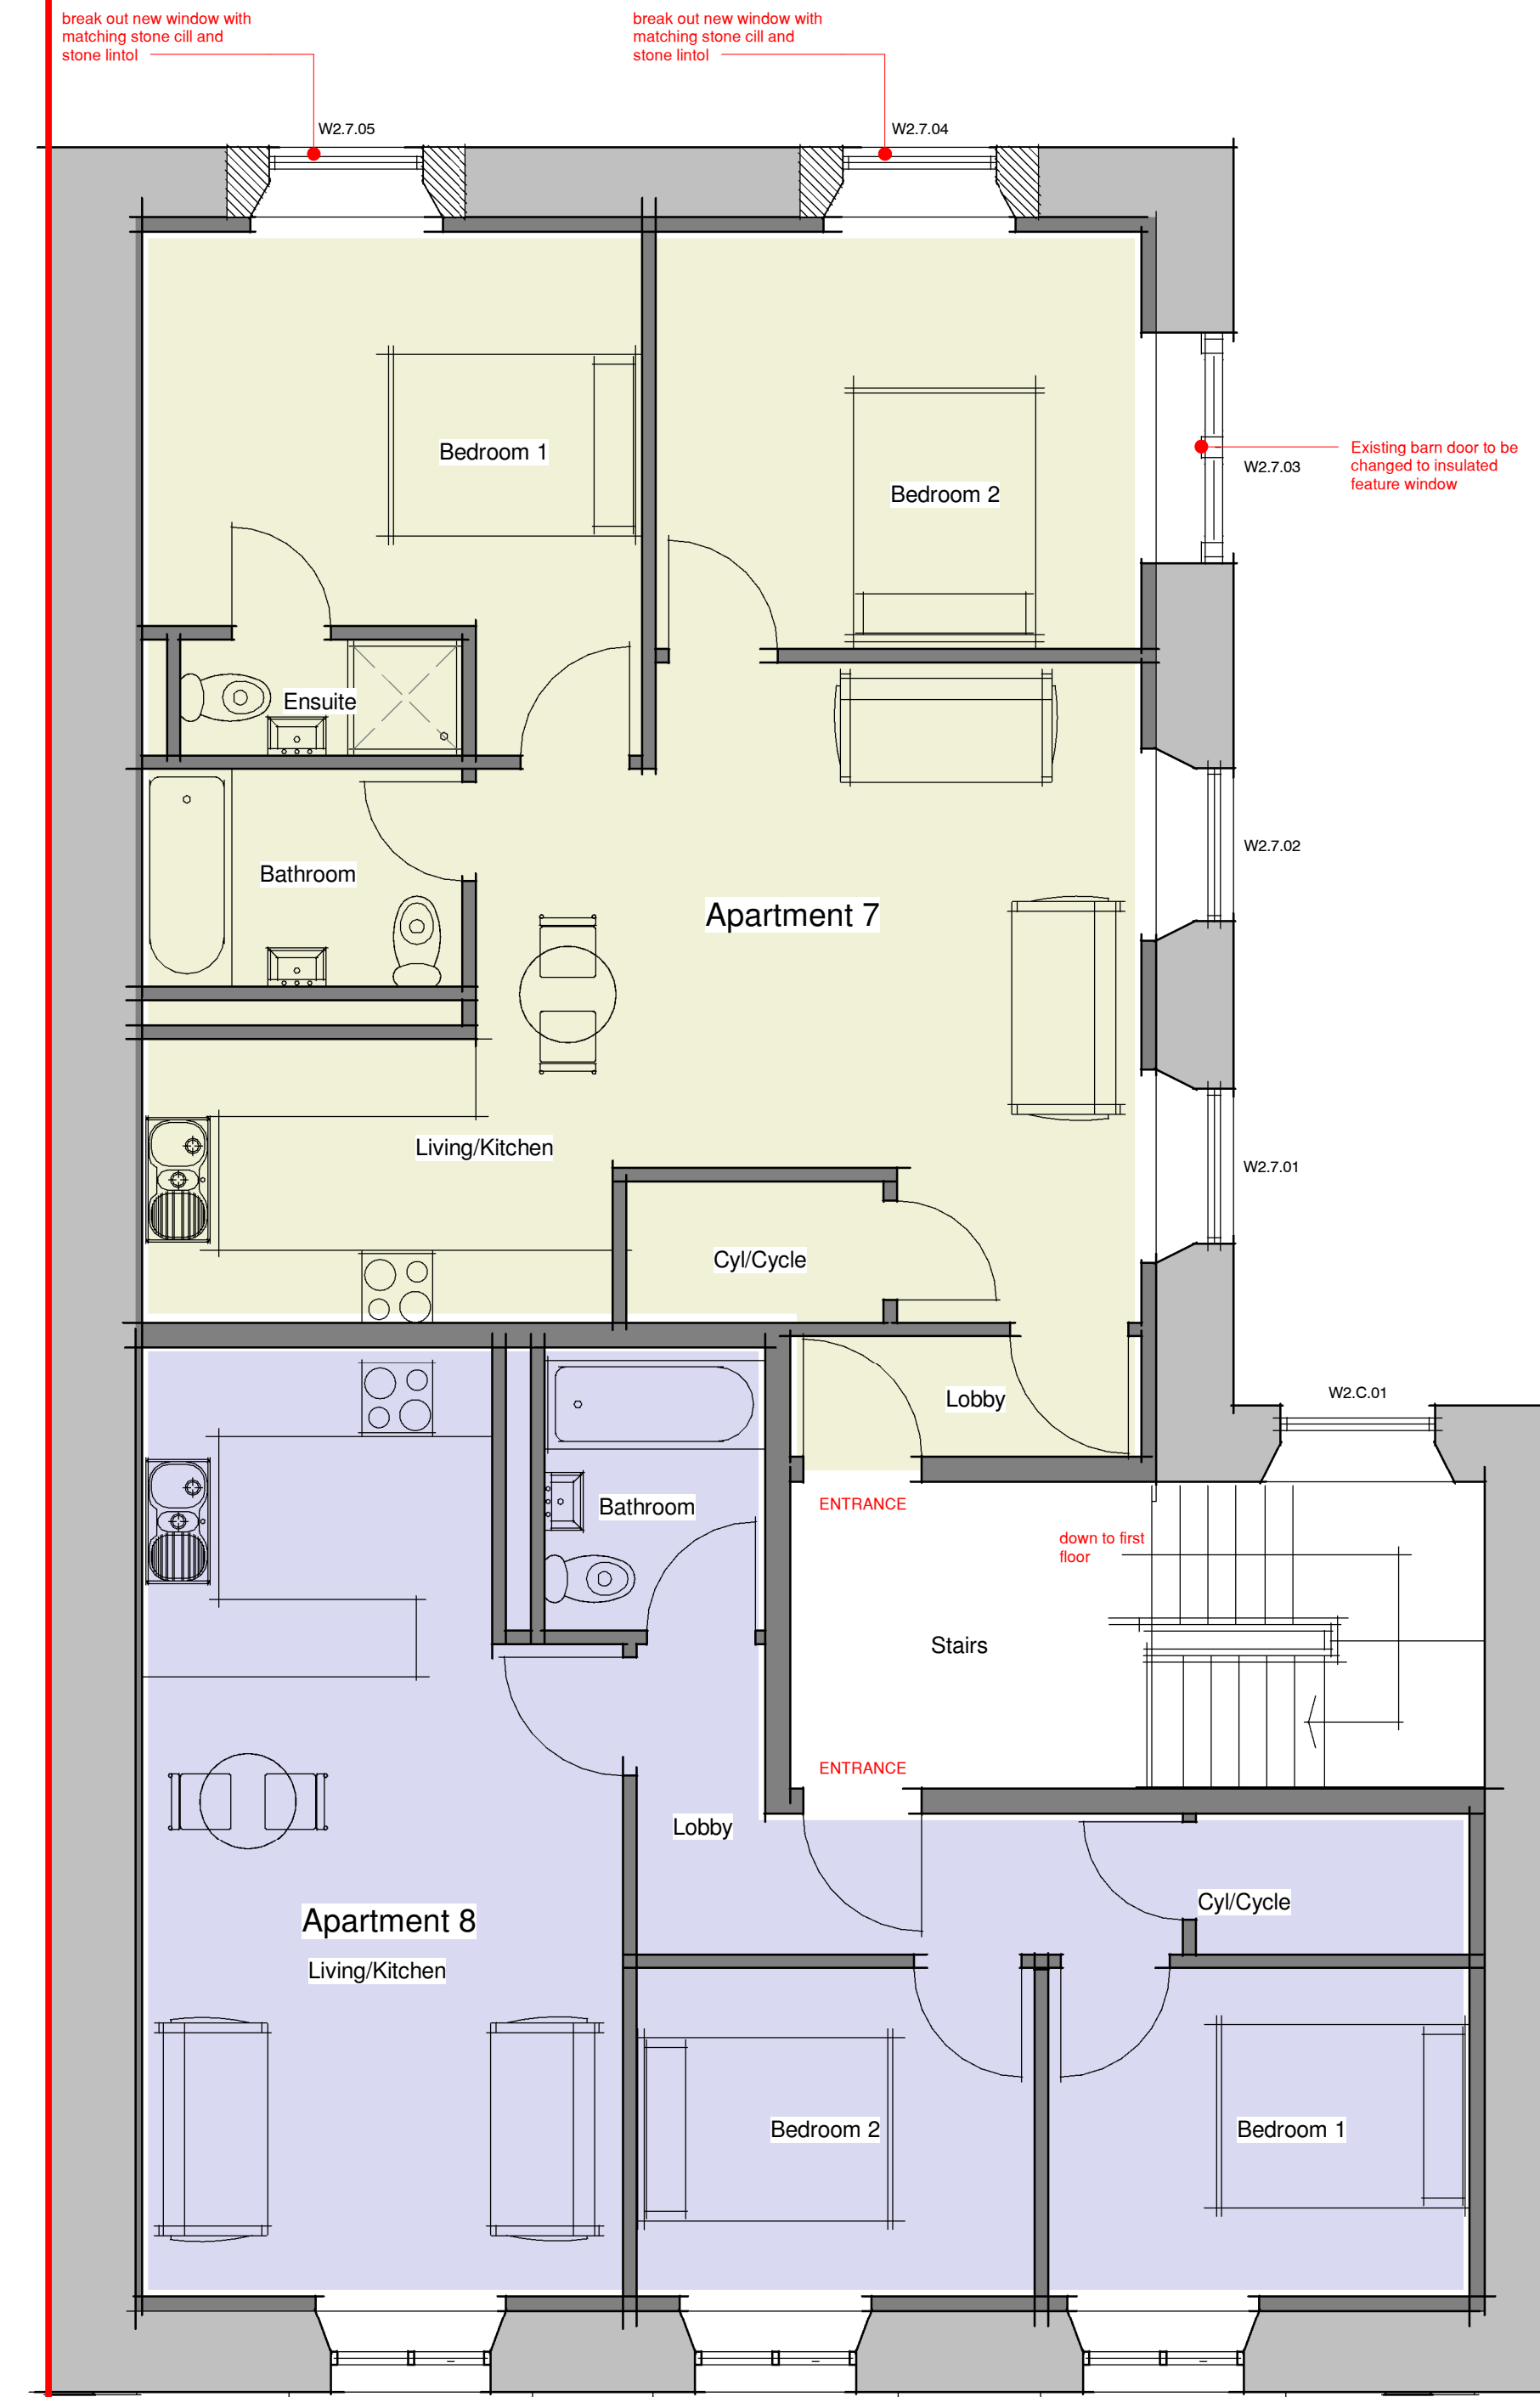

02 Second Floor Plan
1 : 50

 

SCALE 1:50 @ A1-Landscape

Box	Description	Date
-----	-------------	------

DRAWING TITLE:
Proposed First and Second Floor
PROJECT DESCRIPTION:
Conversion of existing into Apts

PROJECT ADDRESS:
22 Station Rd, Batley, WF17 5SU

Planning Drawing



Unit 5 | Killingbeck Office Village | Killingbeck Court | Leeds | LS14 6FD
0113 467 6001 www.pdg-arch.co.uk email: info@pdg-arch.co.uk

DATE: Jan 2023 Dwg No: Rev.

SCALE: 1 : 50 @A1 21057-8004