




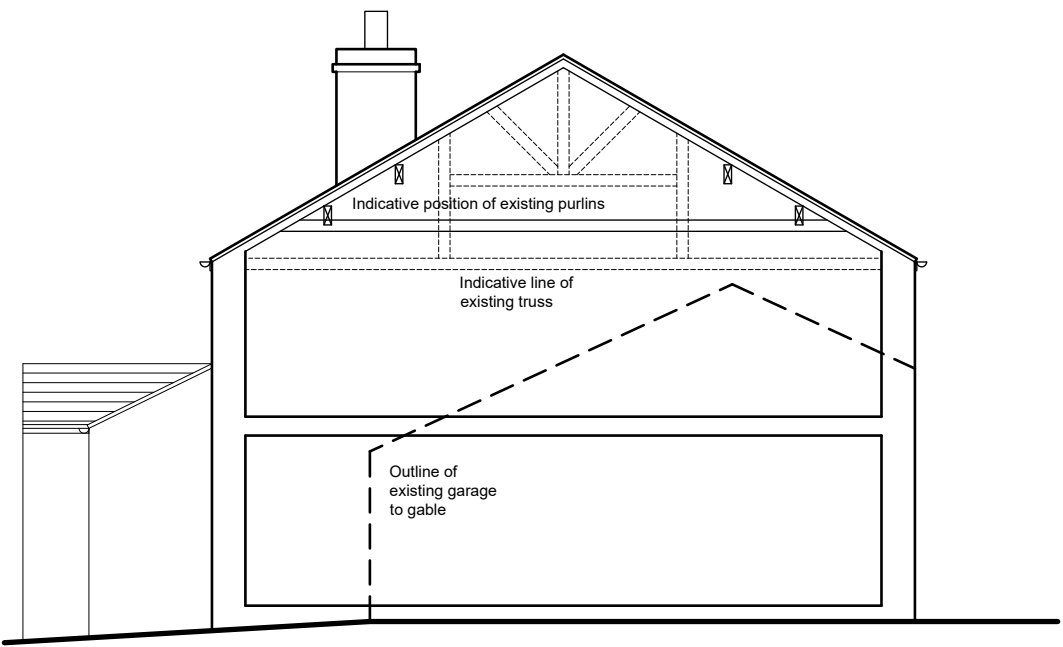

SECTION

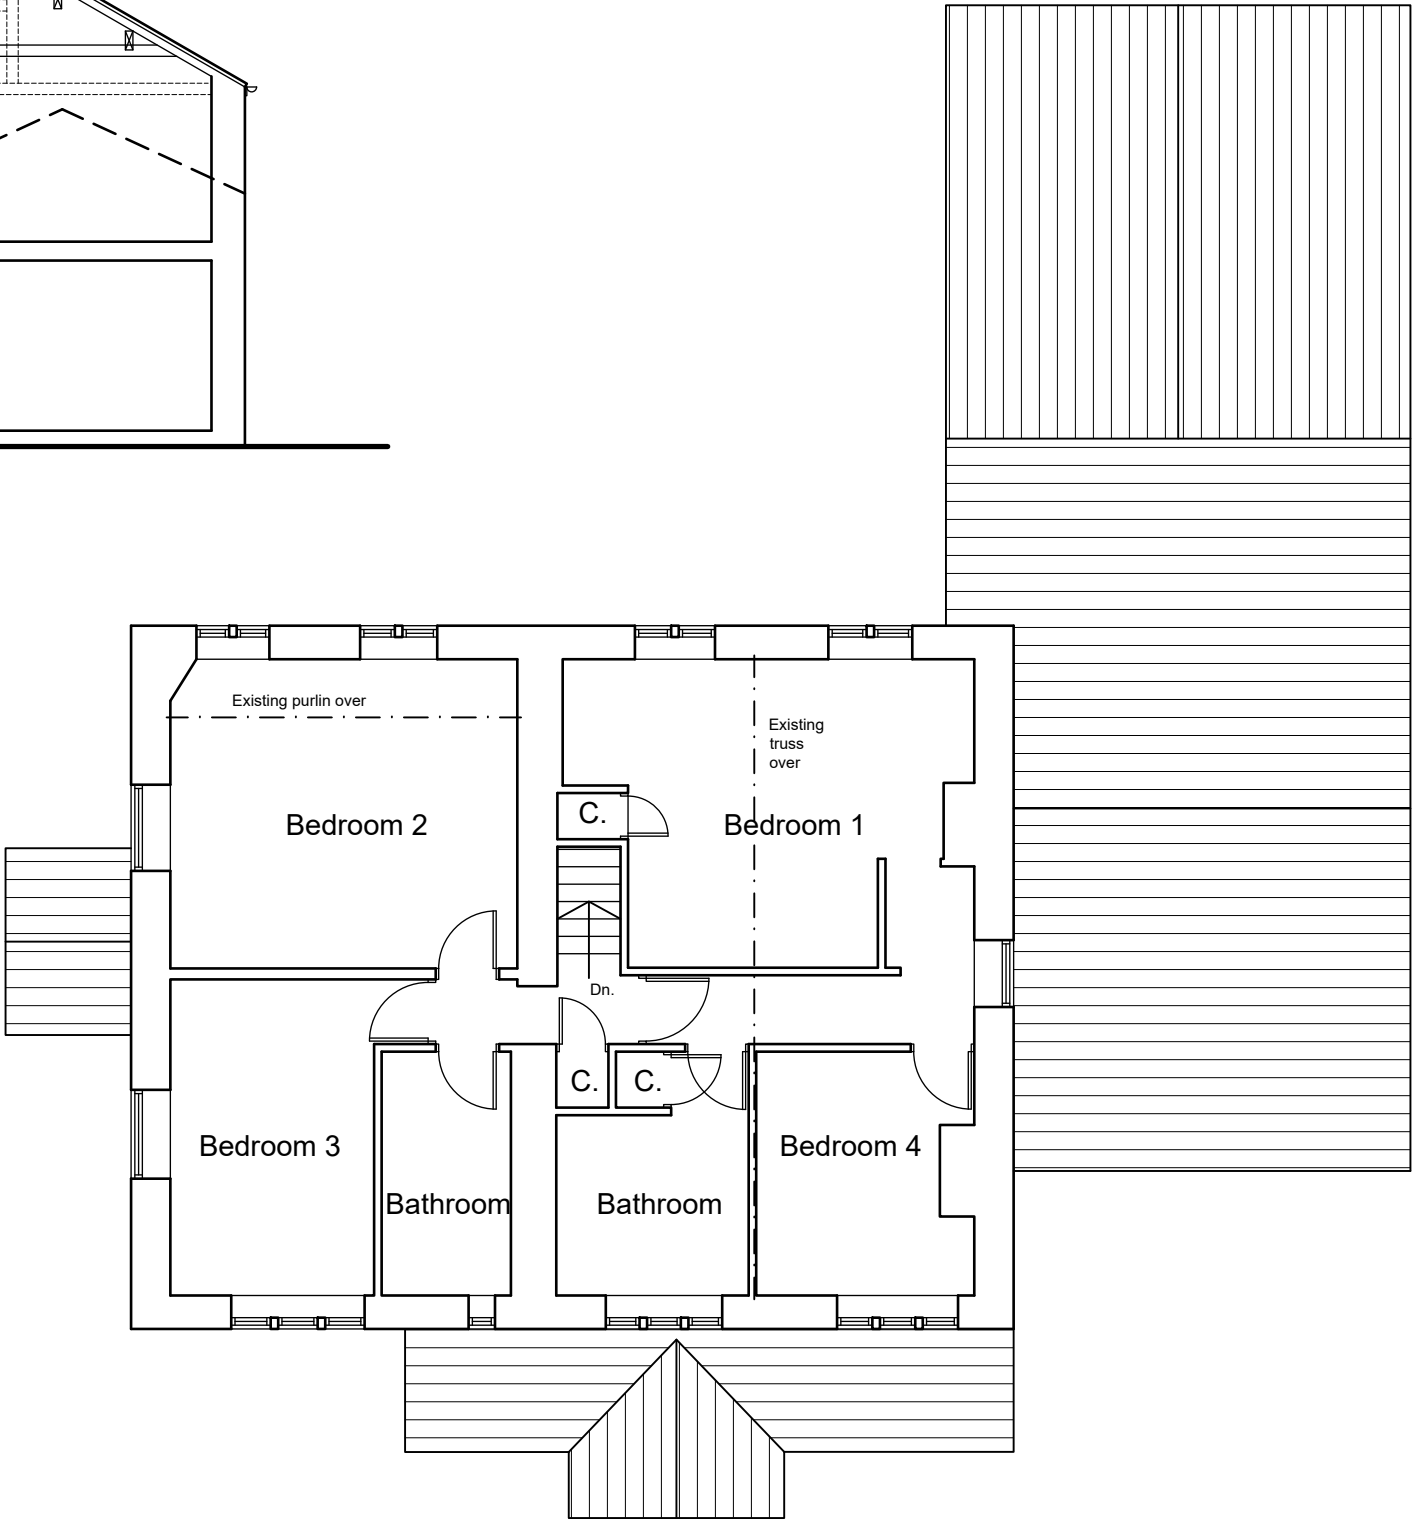

FIRST FLOOR PLAN

 

NOTES

This drawing has been prepared specifically for the purpose of obtaining Planning and or Building Regulations Approval. Its suitability for other purposes without additional supplementary details and specifications cannot be guaranteed.

All dimensions are to be checked on site, any discrepancies are to be reported to the designer before work commences. Use only figured dimensions.

All structural components shown are indicative only. Details / calculations of structural members are to be provided by the Structural Engineer.

This drawing is not to be copied or divulged to a third party without written permission.



Revisions		
P01	Preliminary Issue	18.02.22

Project:

Remodeling and Alterations

at Holme Farm
 Holt Head Road
 Meltham
 HD7 5TU

for Mr & Mrs. Dhurmea

Existing First Floor Plan

Purpose of issue: PLANNING

Drawn	DRH
Date	February 2022
Scales	1:100 @ A3
Drawing No.	2213 - 0102 - P01