


-01 New Basement Level
 1:50



00 Ground Floor
 1:50

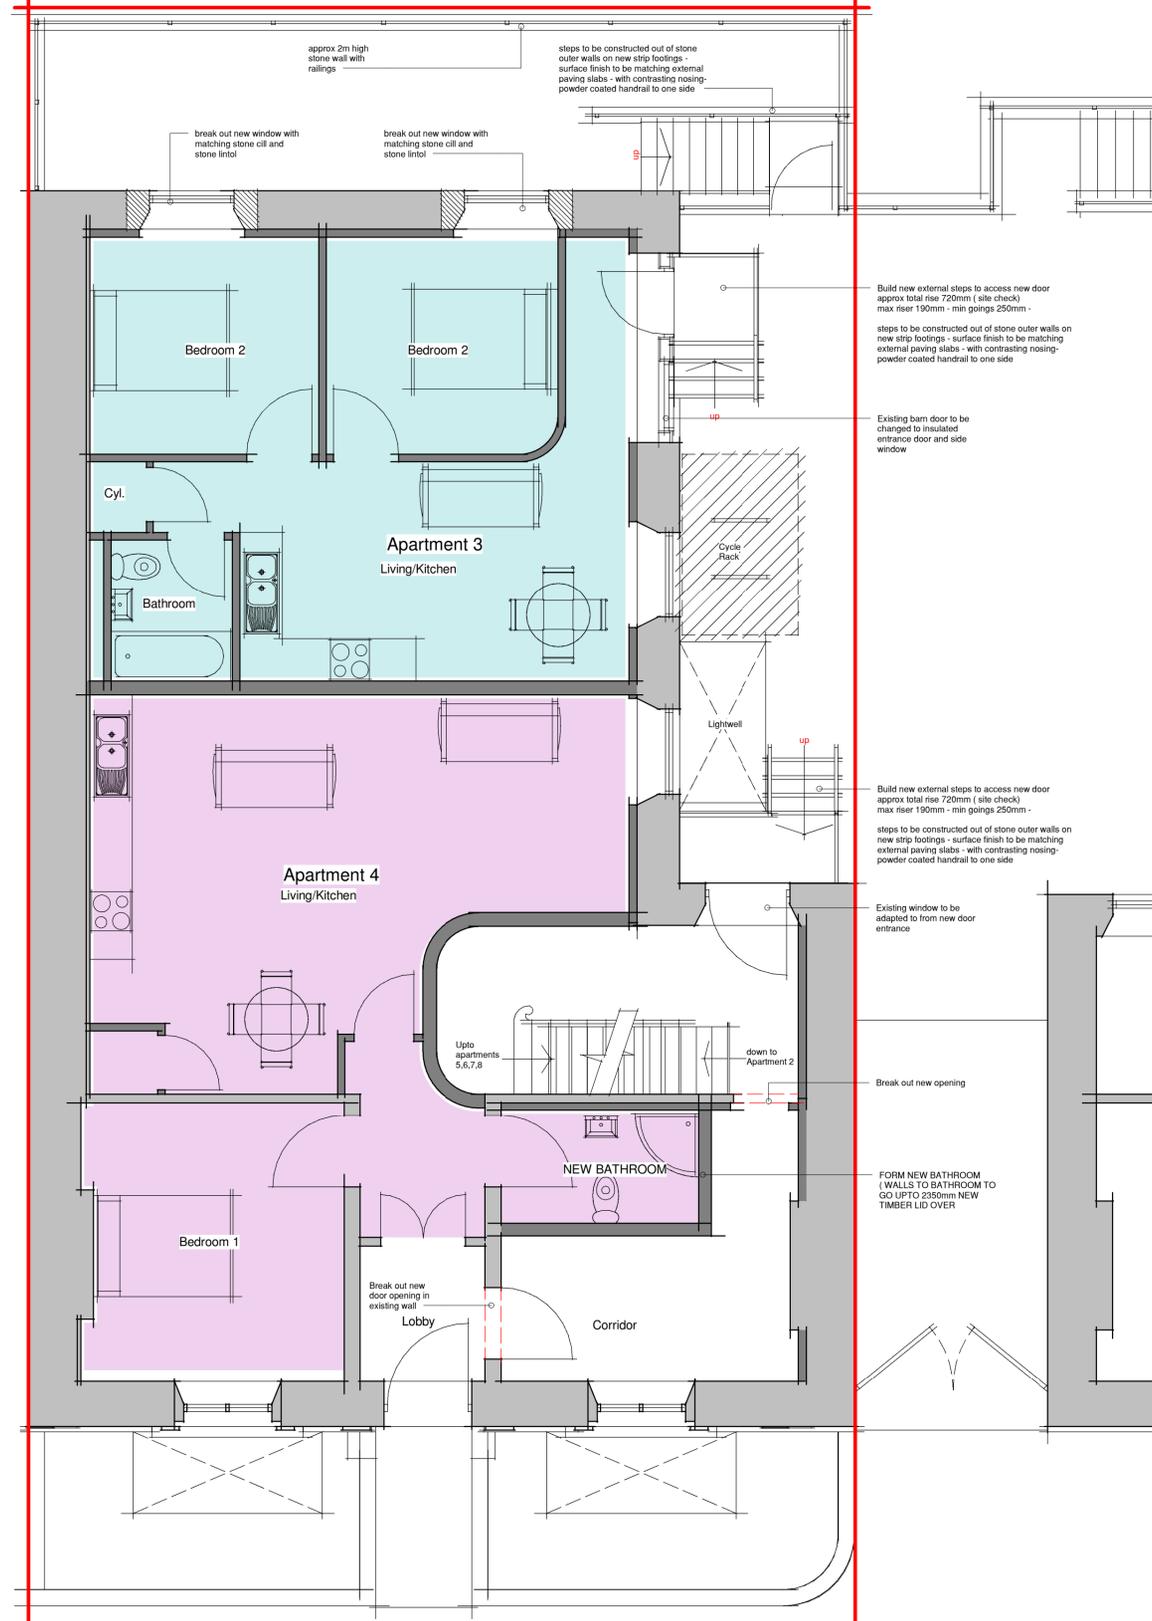

SCALE 1:50 @ A1-Landscape

Date	Description	Date

DRAWING TITLE:
Proposed Basement/Ground Floor Plan
 PROJECT DESCRIPTION:
Conversion of existing into Apts
 PROJECT ADDRESS:
22 Station Rd, Batley, WF17 5SU

Planning Drawing



Unit 5 | Killingbeck Office Village | Killingbeck Court | Leeds | LS14 6FD
 0113 467 6001 | www.pdgarch.co.uk | email: info@pdgarch.co.uk

DATE: Jan 2023 Dwg No: 21057-8003 Rev.
 SCALE: 1:50 @A1