




04_Proposed Front Elevation
 1 : 100



00_Proposed Rear Elevation
 1 : 100



01_Proposed Side 1 Elevation
 1 : 100

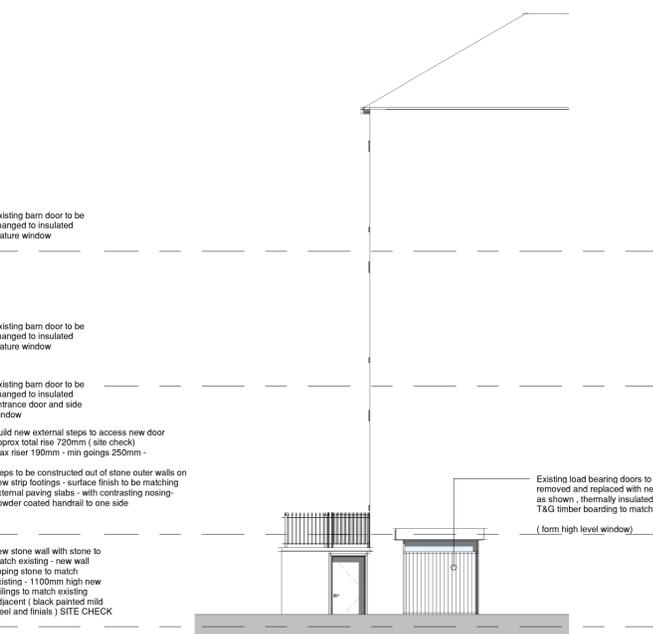

03_Proposed Side 2 Elevation
 1 : 100



SCALE 1:100 @ A1-Landscape

Rev	Description	Date

DRAWING TITLE:
Proposed Elevations
 PROJECT DESCRIPTION:
Conversion of existing into Apts
 PROJECT ADDRESS:
22 Station Rd, Batley, WF17 5SU

Planning Drawing



Unit 5 | Killingbeck Office Village | Killingbeck Court | Leeds | LS14 6FD
 0113 467 6001 www.pdgarch.co.uk email: info@pdgarch.co.uk

DATE: Jan 2023 Dwg No: 21057-8001 Rev.
 SCALE: As indicated