

BUILDING SURVEY KEY

LEVEL ABBREVIATIONS

ACL	Arch Crown Level	FL	Floor Level	SPL	Spring Point Level
BS	Bottom of Slope	IL	Invert Level	TS	Top of Slope
CL	Ceiling Level	JL	Joint Level	WAC	Window Arch Crown Level
CL	Cover Level	PL	Pitch Level	WH	Window Head Level
DH	Door Head	R	Ridge Level	WS	Window Sill Level
EL	Eaves Level	RL	Roof Level	WSP	Window Spring Point Level
FCL	False Ceiling Level	SL	Soft Level		

GENERAL ABBREVIATIONS

AB	Alarm Bell	GV	Gas Valve
ACD	Auto Cash Dispenser	HB	Hand Basin
BGP	Break Glass Point	HWC	Hot Water Cylinder
BL	Basement Light	IC	Inspection Cover
Box	Box	JB	Junction Box
BT	British Telecom Cover	LS	Light Switch
C	Ceiling Type	MH	Manhole
CED	Card Entry Point	NFI	No Further Information
CN	Cistern	Rad	Radiator
CS	Coping Stone	RE	Rodding Eye
Cup	Cupboard	RM	Rising Main
DR	Dry Riser	RSC	Roller Steel Column
DS	Double Socket	RSJ	Roller Steel Joist
EM	Electric Meter	RWP	Rain Water Pipe
FT	Floor Type	Syn D	Smoke Detector
FA	Fire Alarm	SI	Skylight
FB	Fuse Box	Spk	Sprinkler
FBK	Fire Blanket	SS	Stop Valve
FBuk	Fire Bucket	SV	Soil Vent
FEx	Fire Extinguisher	SVP	Soil Vent Pipe
FH	Fire Hydrant	V	Vent
FHR	Fire Hose Reel	VP	Water Pipe
FLG	Flashing	WC	Water Closet
G	Gully	WP	Waste Pipe
GM	Gas Meter		

HEIGHT ABBREVIATIONS

H 1.23m at the side of a symbol			
F/B	Floor to Beam Height	F/H	Floor to Heater Height
F/C	Floor to Ceiling Level	F/SC	Floor to Susp Ceiling
F/L	Floor to Light Height	F/Ws	Floor to Window Sill
F/D	Floor to Duct Height	F/WH	Floor to Window Head
F/P	Floor to Pipe Height	F/DH	Floor to Door Head
F/U	Floor to A/C Unit	W/WH	Window Sill to Window Head

SYMBOLS

	Double Socket DS		Light
	Single Socket SS		Phone Point BT, MT
	Double Light Switch LS		Triangle Position (Elevation)
	Single Light Switch LS		Circle Position (Plan)

Revision	Description	By	Date
----------	-------------	----	------

Surv.	Drawn	Date	Chkd	Date	Appr'd	Date
SH,GH	SH	3/1/22				

This drawing is the property of H&H Surveys. Copyright is reserved by them and the drawing is issued on the condition that it is not copied either wholly or in part without consent in writing of H&H Surveys. Figured dimensions to take preference over those scaled. All dimensions to be checked on site before commencement of any work or shop drawings. This drawing is to be read in conjunction with the specification when existing and all other consultants drawings.

Client.

Northern Design Partnership


Title.
FLOOR PLANS
Site.
Prospect House
Huddersfield

HH
SURVEYS LTD
41 Brampton Crescent
Wombwell
Barnsley
Yorkshire S73 0SZ
Tel: 01226 734099 Fax: 01226 734102
Email: stephen@hhsurveys.co.uk


THIS IS A CAD DRAWING - DO NOT ALTER

Dwg No. NDP/379/FP
Sheet No. 1 OF 2

SCALE	1/100	REV.	
-------	-------	------	--

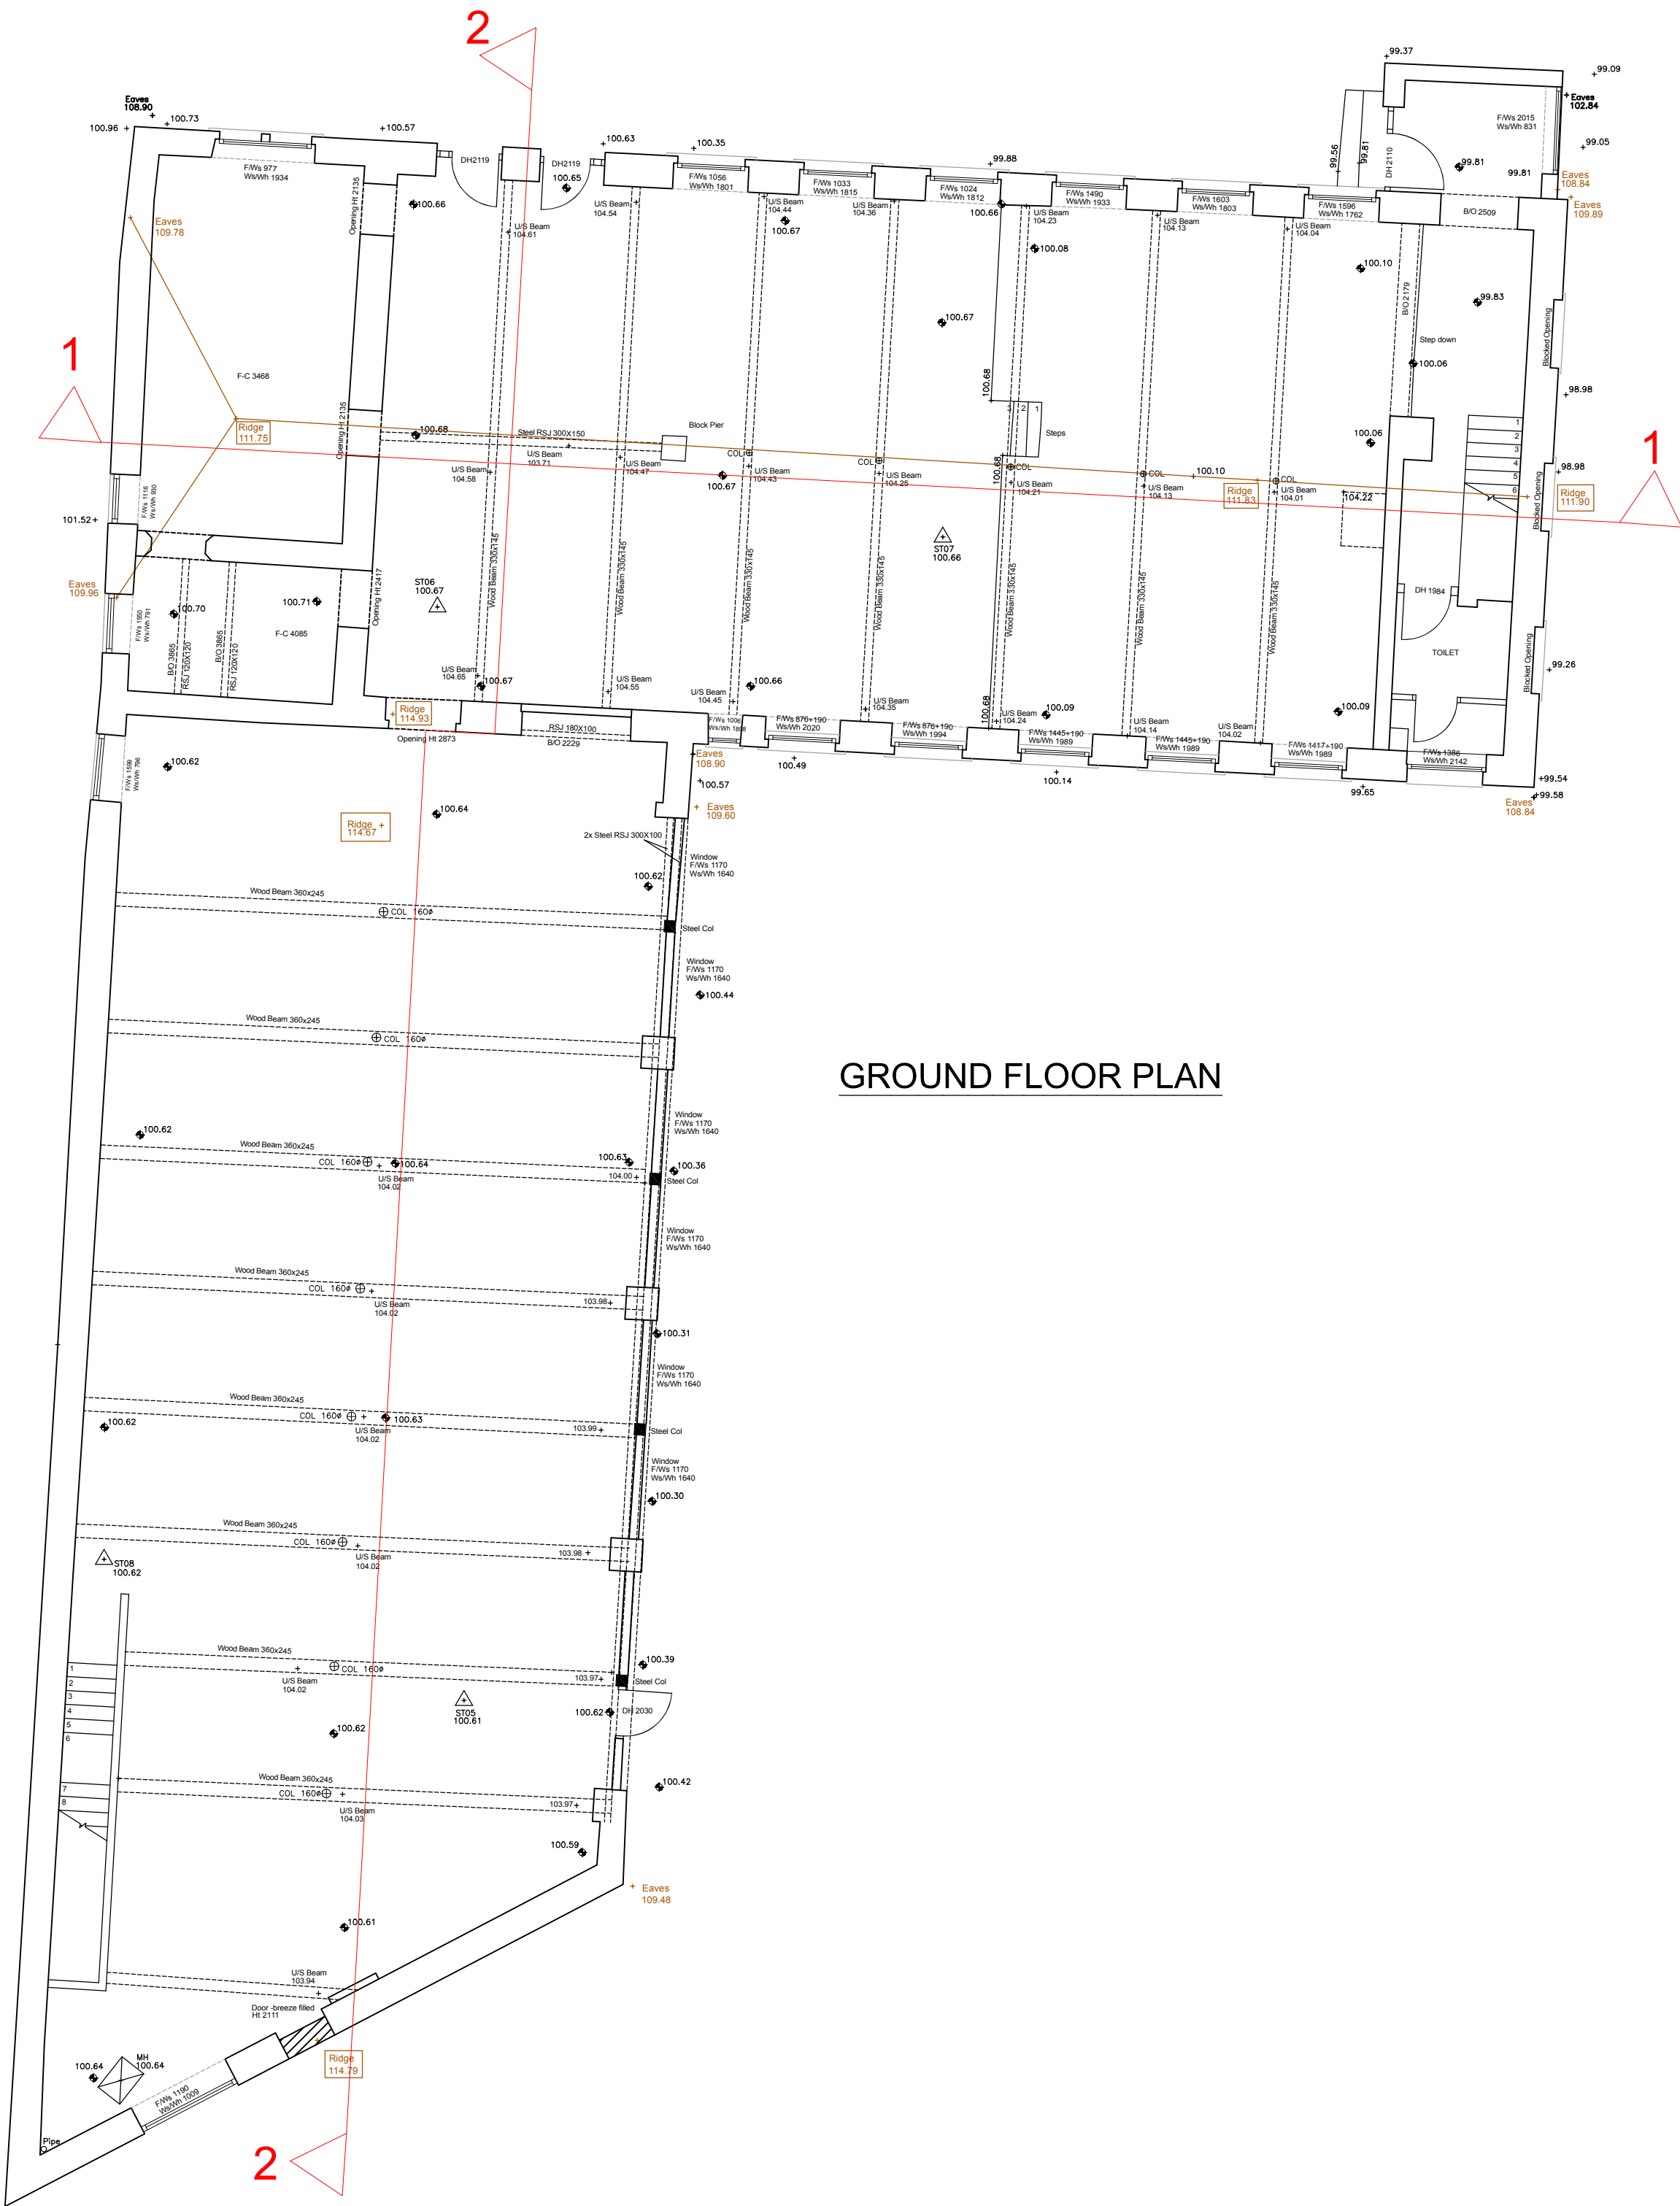

GROUND FLOOR PLAN

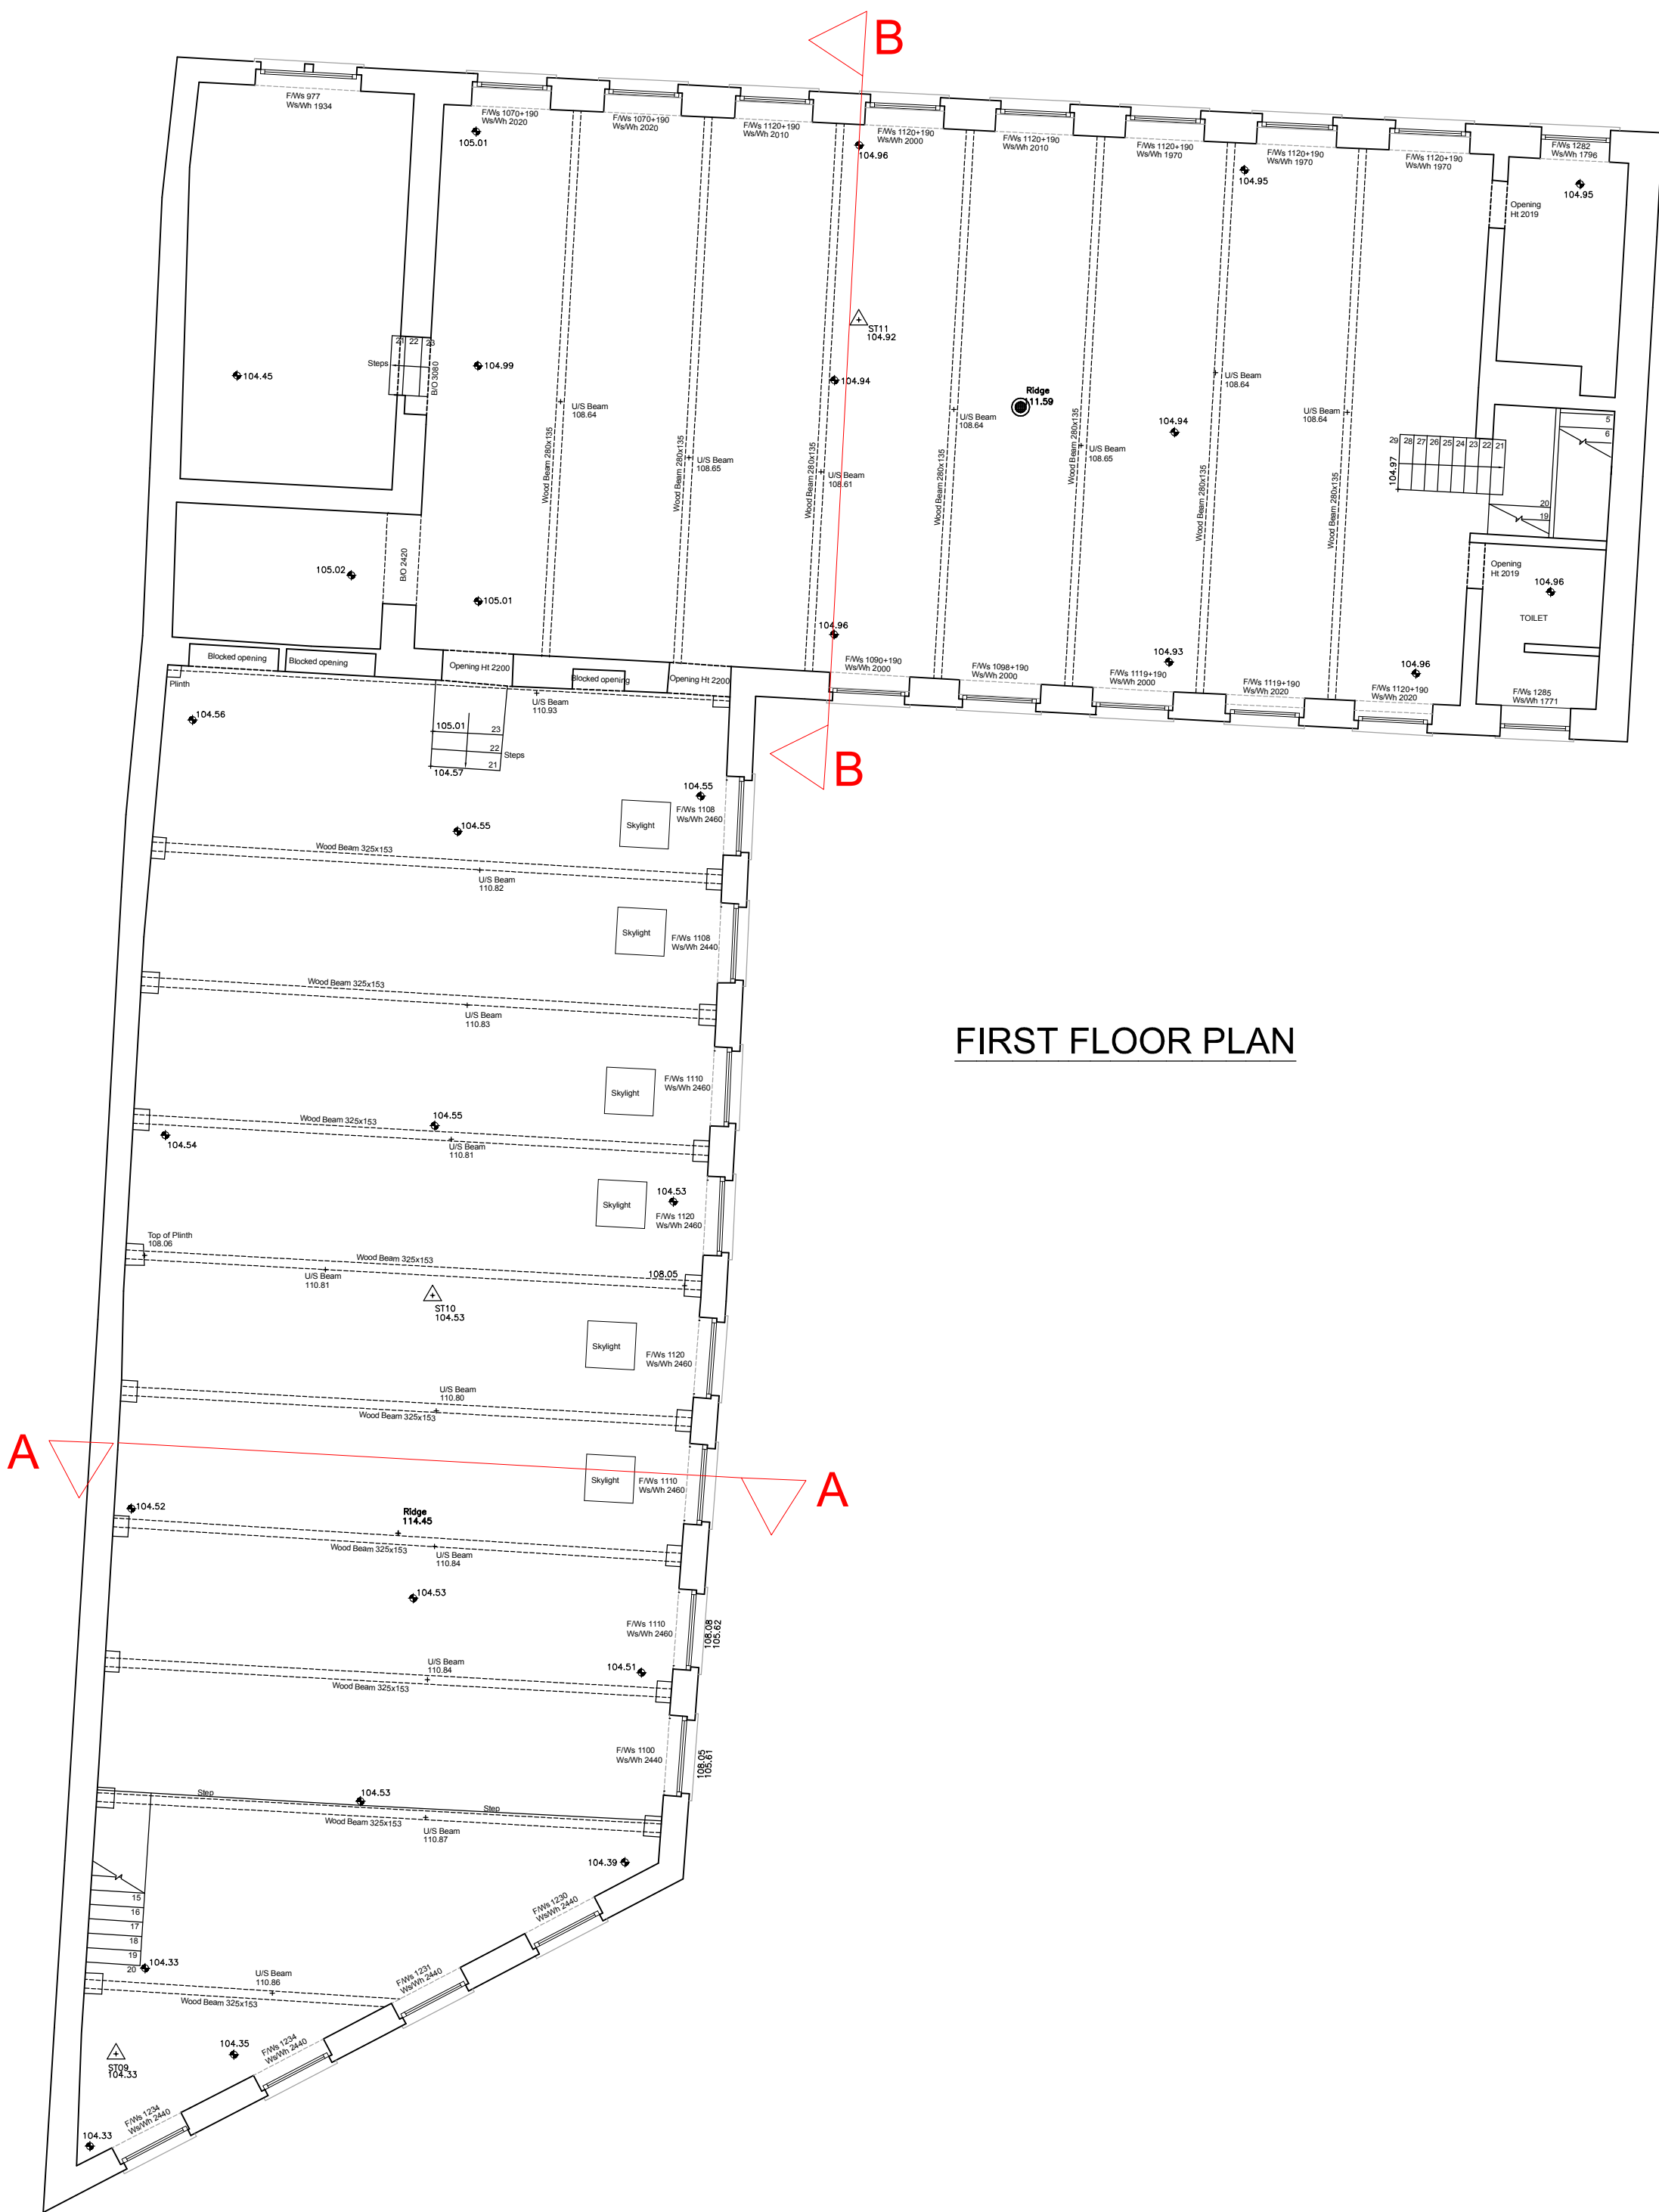

FIRST FLOOR PLAN



Indicative Section View