


IF IN ANY DOUBT PLEASE ASK THE ARCHITECT FOR CLARIFICATION.
DO NOT SCALE FROM DRAWING. ALL DIMENSIONS TO BE CHECKED ON SITE.
THE COPYRIGHT FOR THESE DRAWINGS REMAINS THE PROPERTY OF THE ARCHITECT,
THEY MUST NOT BE REPRODUCED IN ANY WAY WITHOUT THE ARCHITECT'S PRIOR
WRITTEN CONSENT.




PROPOSED EAST ELEVATION

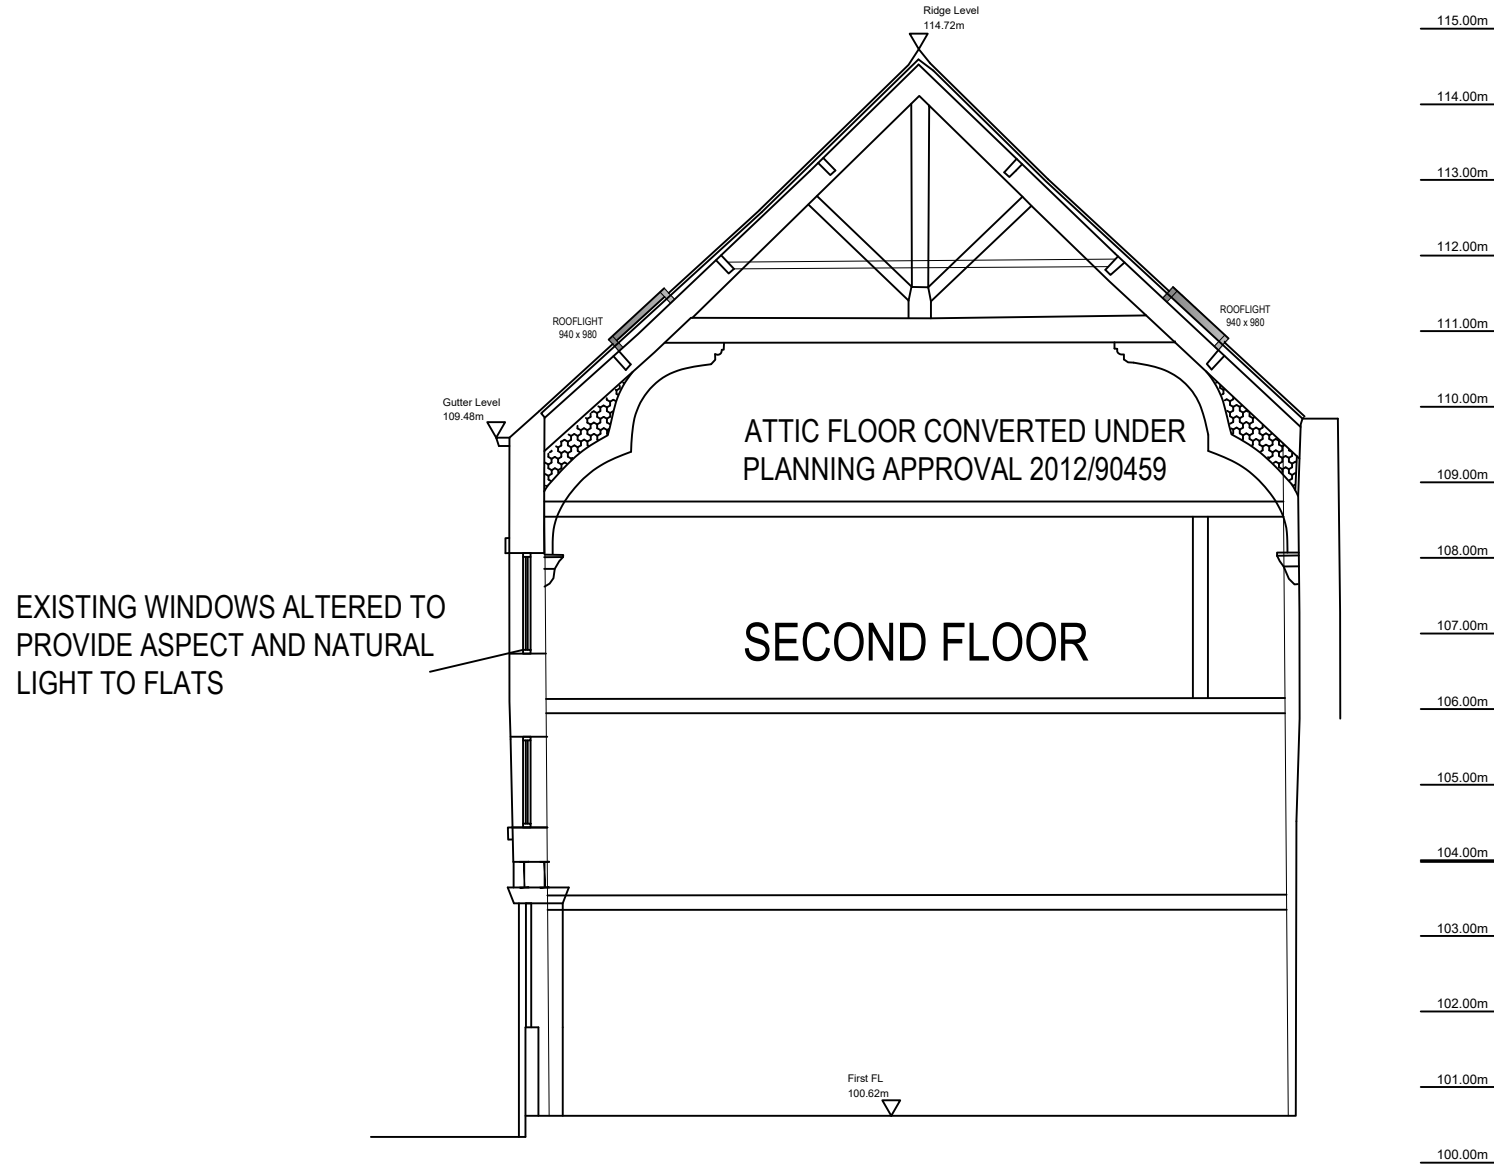


PROPOSED SECTION

EXISTING LINKED
BUILDING

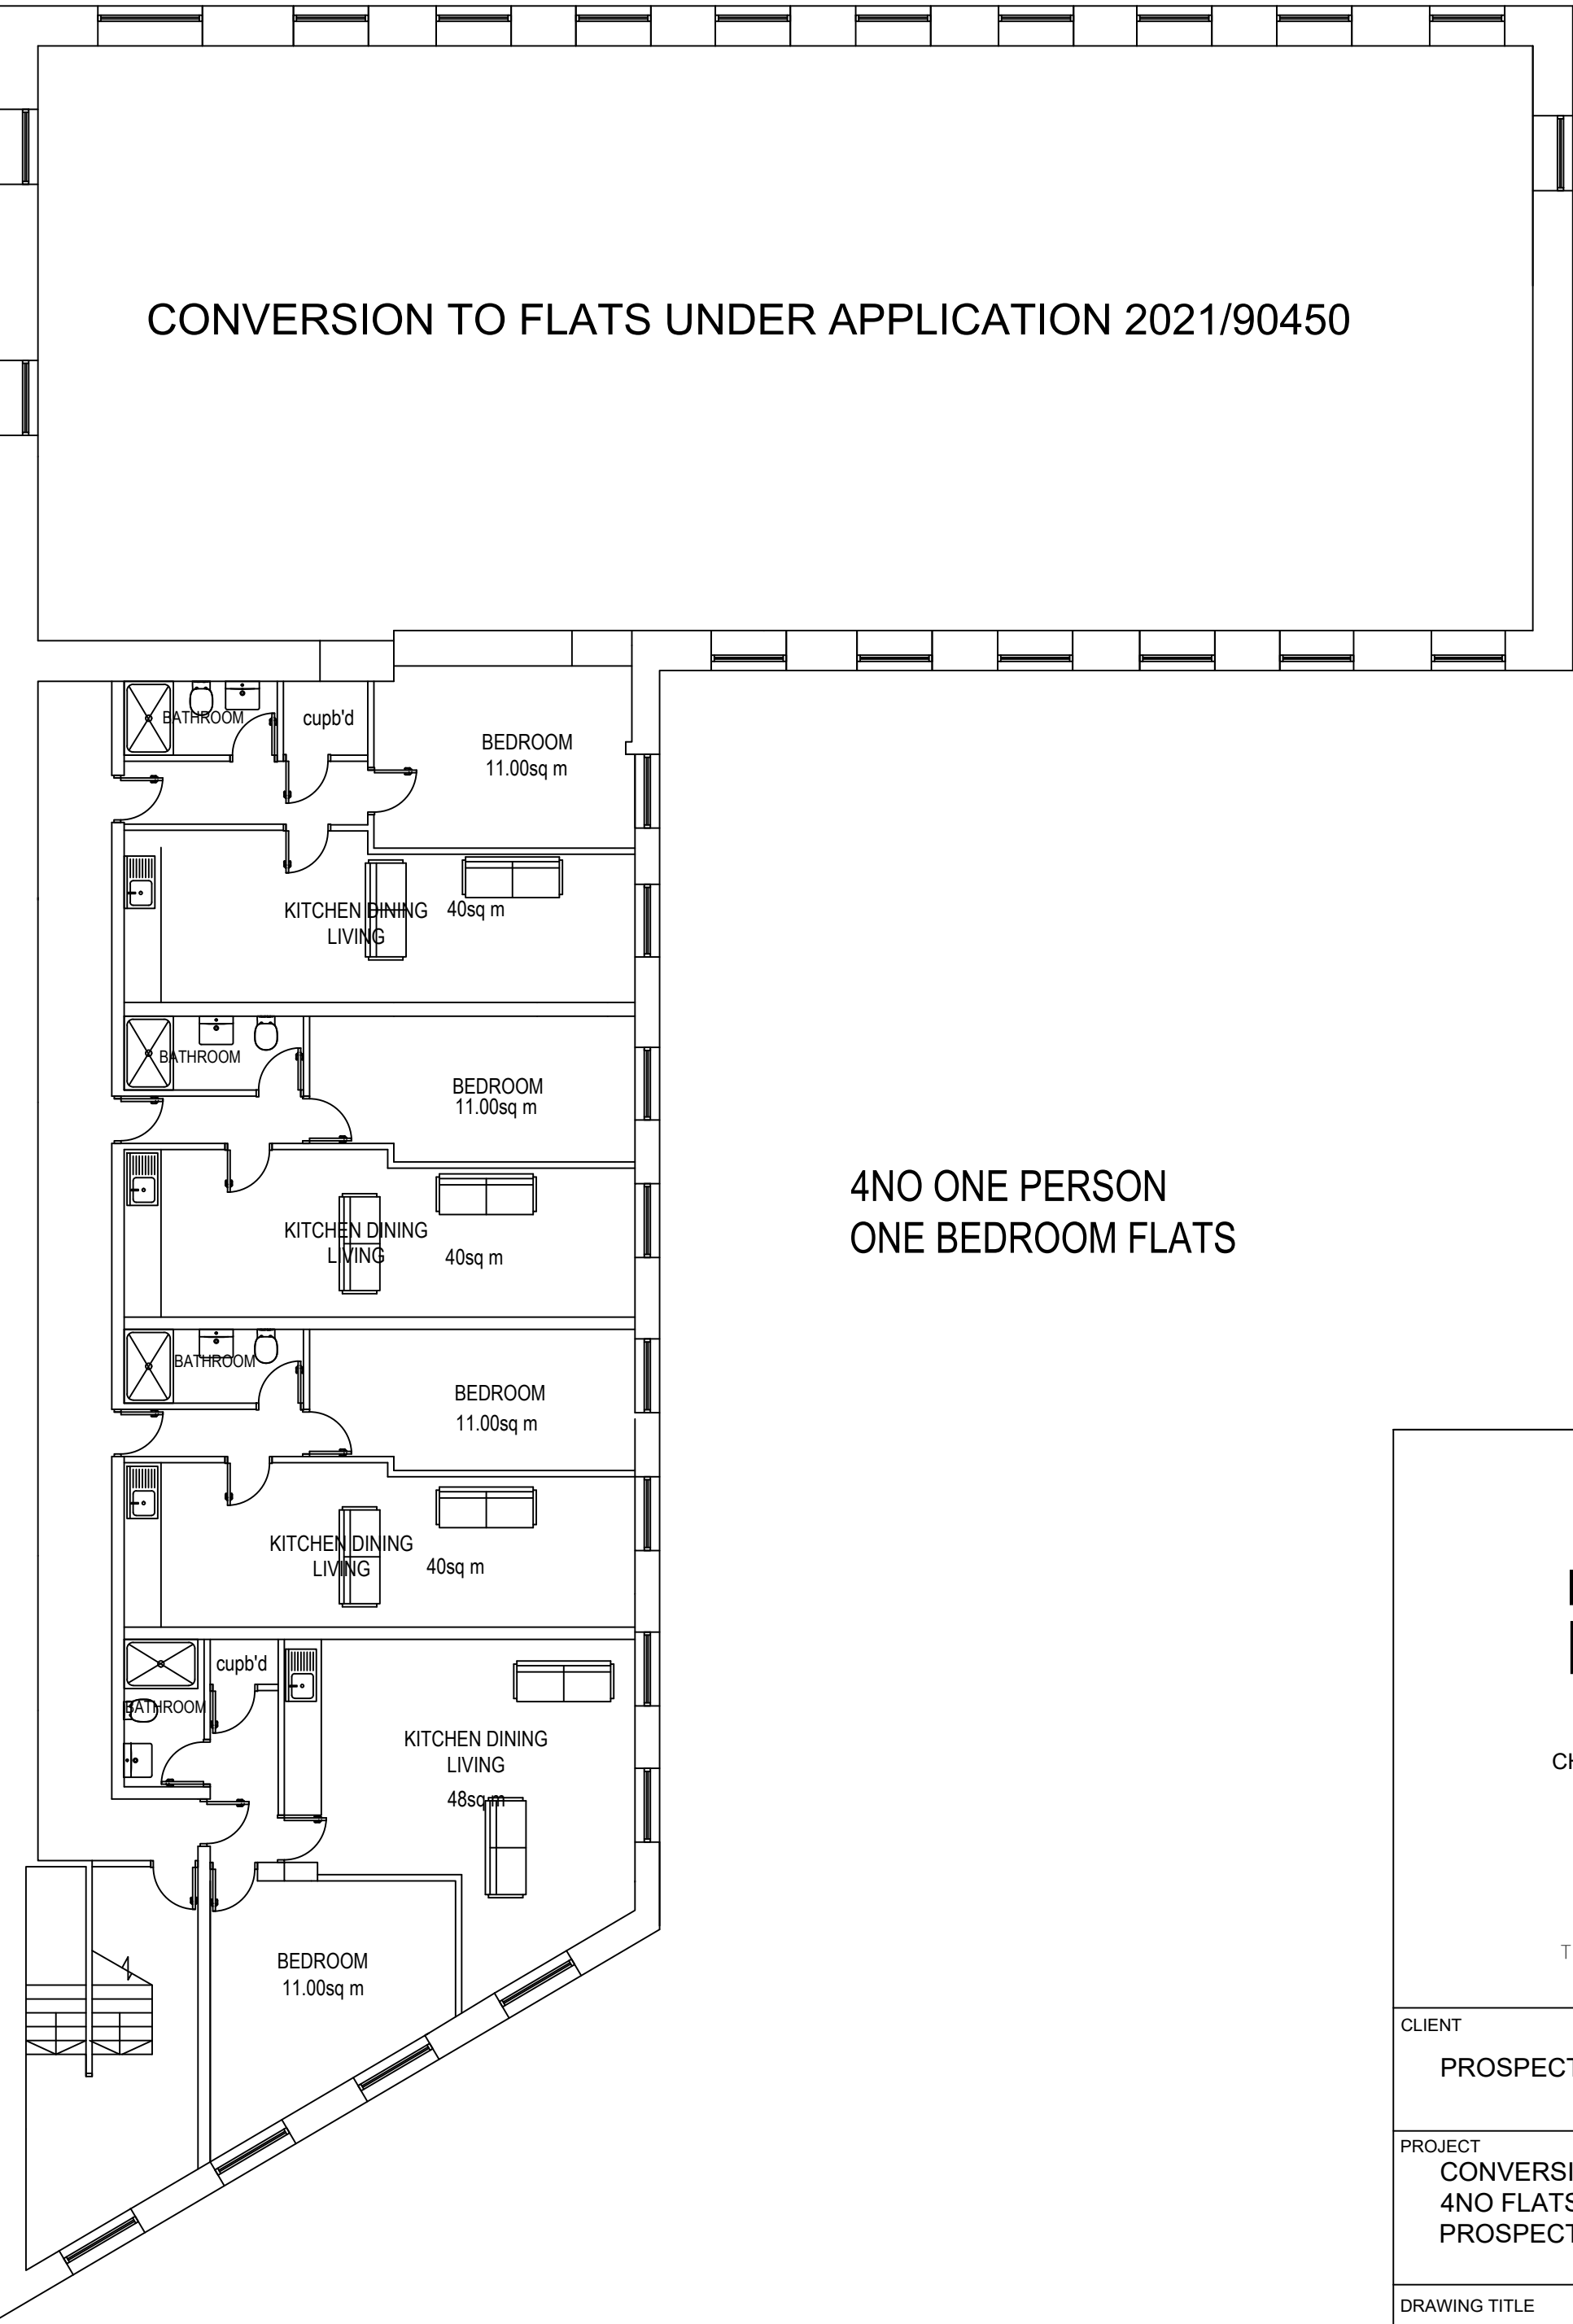

4NO ONE PERSON
ONE BEDROOM FLATS

PROPOSED SECOND FLOOR PLAN

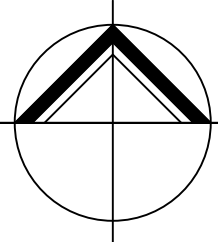

**NORTHERN
DESIGN**
(OLDHAM)
CHARTED ARCHITECTS

NORTHERN DESIGN
17 STATION LANE
GROTTON
OLDHAM
OL4 5GY
TELEPHONE : 07753 859616

CLIENT			
PROSPECT HOUSE LTD			
PROJECT			
CONVERSION OF SECOND FLOOR TO 4NO FLATS PROSPECT HOUSE PROSPECT ST HUDDERSFIELD			
DRAWING TITLE			
PROPOSED PLAN ELEVATIONS AND SECTION			
Rev.	Notes	Date	Drawn
A	PLANNING	12.22	AD
B	REVISED PROPOSAL	03.23	AD
SCALE			
1:100 AT A1		12/22	AD
PROJECT No.		DRAWING No.	Rev.
2193		06	B