



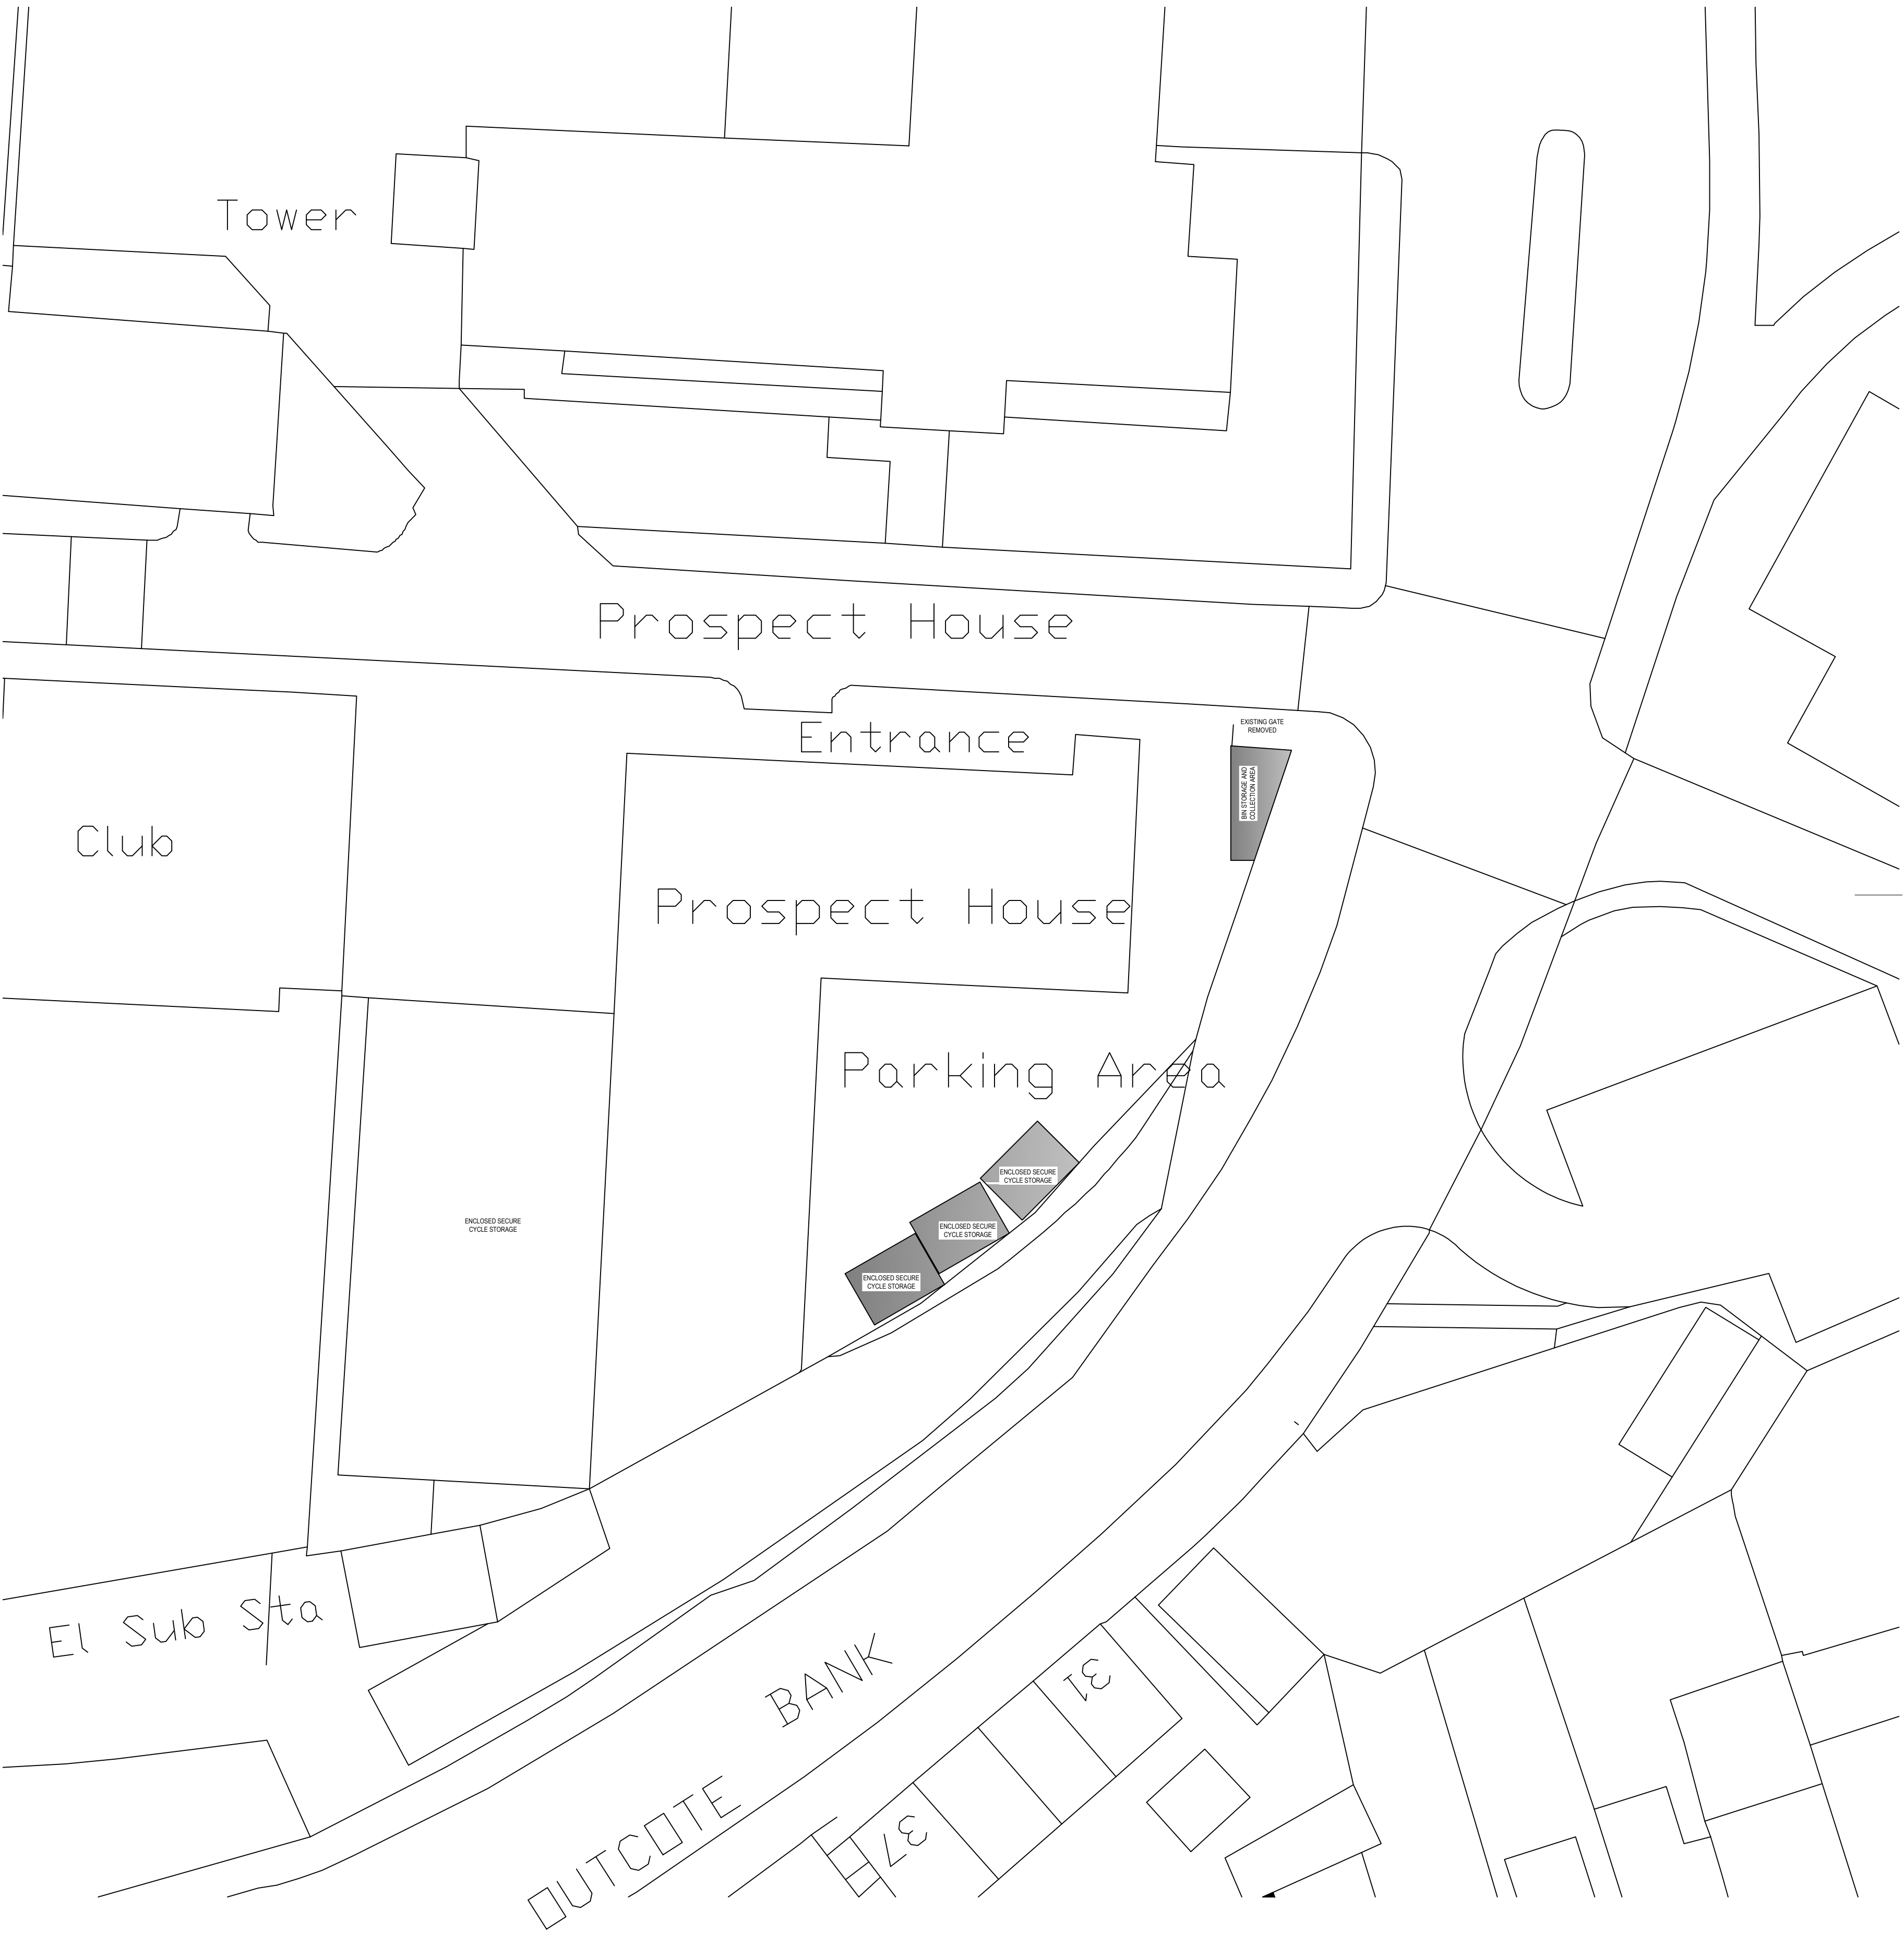


PROPOSED SITE PLAN

IF IN ANY DOUBT PLEASE ASK THE ARCHITECT FOR CLARIFICATION.
DO NOT SCALE FROM DRAWING. ALL DIMENSIONS TO BE CHECKED ON SITE
THE COPYRIGHT FOR THESE DRAWINGS REMAINS THE PROPERTY OF THE ARCHITECT,
THEY MUST NOT BE REPRODUCED IN ANY WAY WITHOUT THE ARCHITECT'S PRIOR
WRITTEN CONSENT.

TIMBER FRAME AND CLAD BIN
STORE WITH PROFILE SHEET ROOF

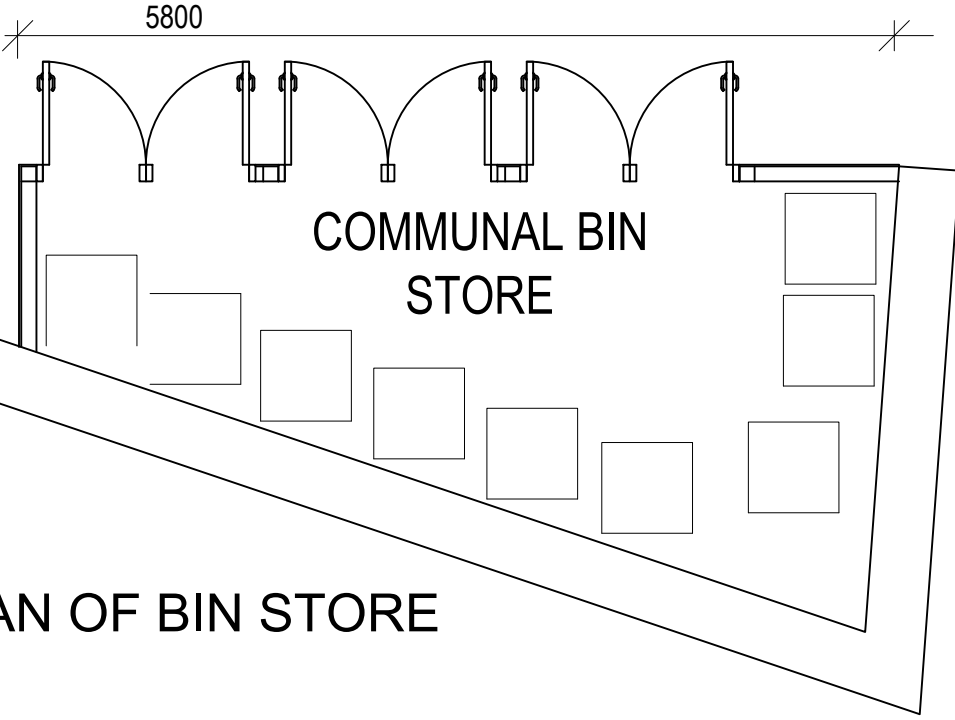

PROPOSED PLAN OF BIN STORE

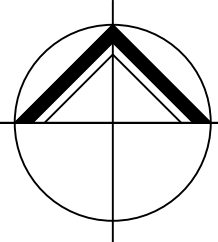

**NORTHERN
DESIGN**
(OLDHAM)
CHARTED ARCHITECTS

NORTHERN DESIGN
17 STATION LANE
GROTTON
OLDHAM
OL4 5GY
TELEPHONE : 07753 859616

CLIENT

PROSPECT HOUSE LTD

PROJECT

CONVERSION TO APARTMENTS
PROSPECT HOUSE
PROSPECT ST HUDDERSFIELD

DRAWING TITLE

PROPOSED SITE PLAN
DISCHARGE OF CONDITIONS

Rev.	Notes	Date	Drawn
A	PLANNING	10.21	AD

SCALE

1:200 AT A1

08/21

AD

PROJECT No.	DRAWING No.	Rev.
2193	10DOC	A