




South Elevation

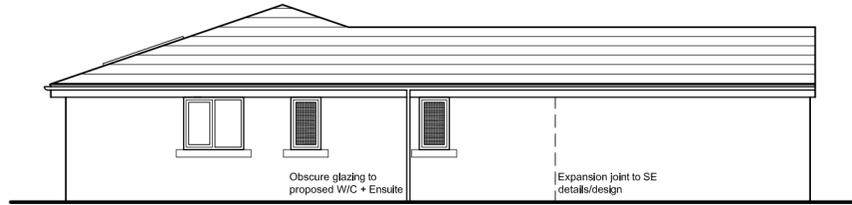


East Elevation

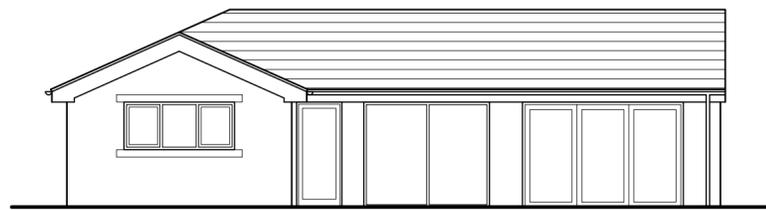


North Elevation

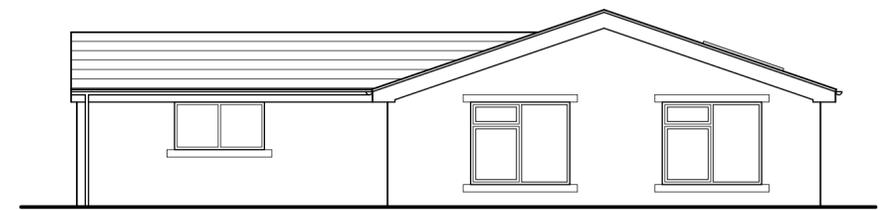


West Elevation

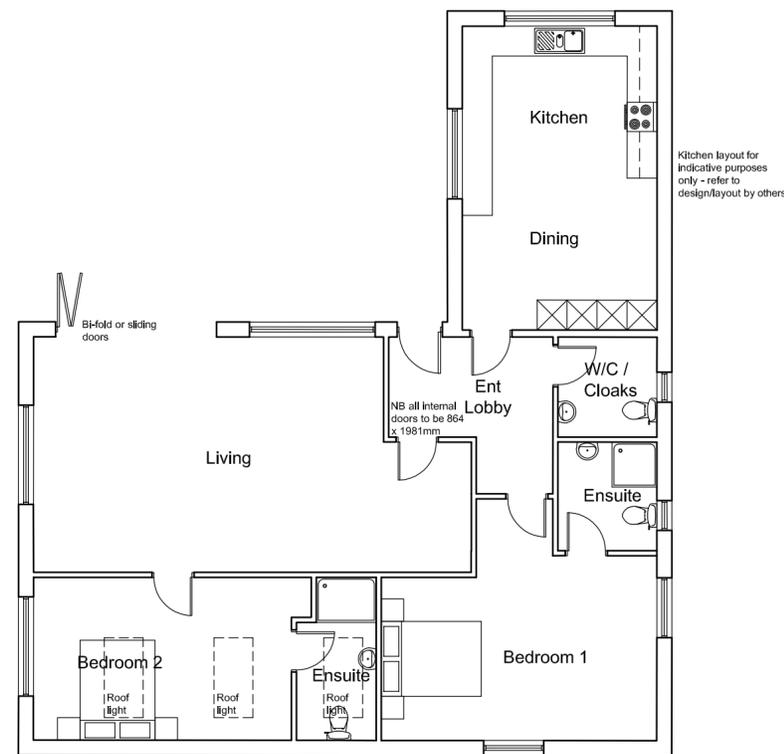

Ground Floor Plan

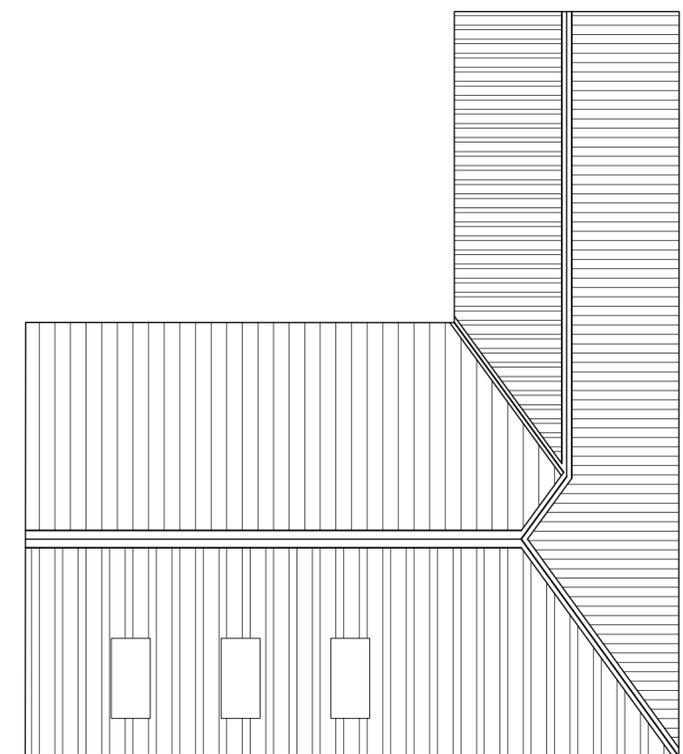

Roof Plan

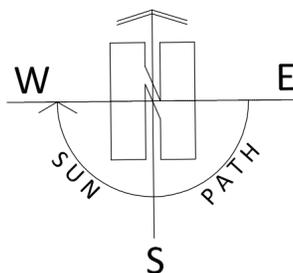

ARCHITECTURE | PLANNING | DESIGN

Malkin Farm
Brow Lane
Holmfirth
HD9 2RJ
07946872499
paul@paulmatthewsarchitectural.co.uk
www.paulmatthewsarchitectural.co.uk

Company Registration Number: 09898149 - Company Registered in England and Wales

Project
Erection of Detached Dwelling to rear of 3 East Fold, Busker Lane, Skelmanthorpe, HD8 9EZ.
Client

Mr Malcom Steel

Drawing Title/Issue

Proposed Plans and Elevations

scale 1:100 date 08/2022 sheet size A2 dwg. no. 22/801/05c