



NOTES:

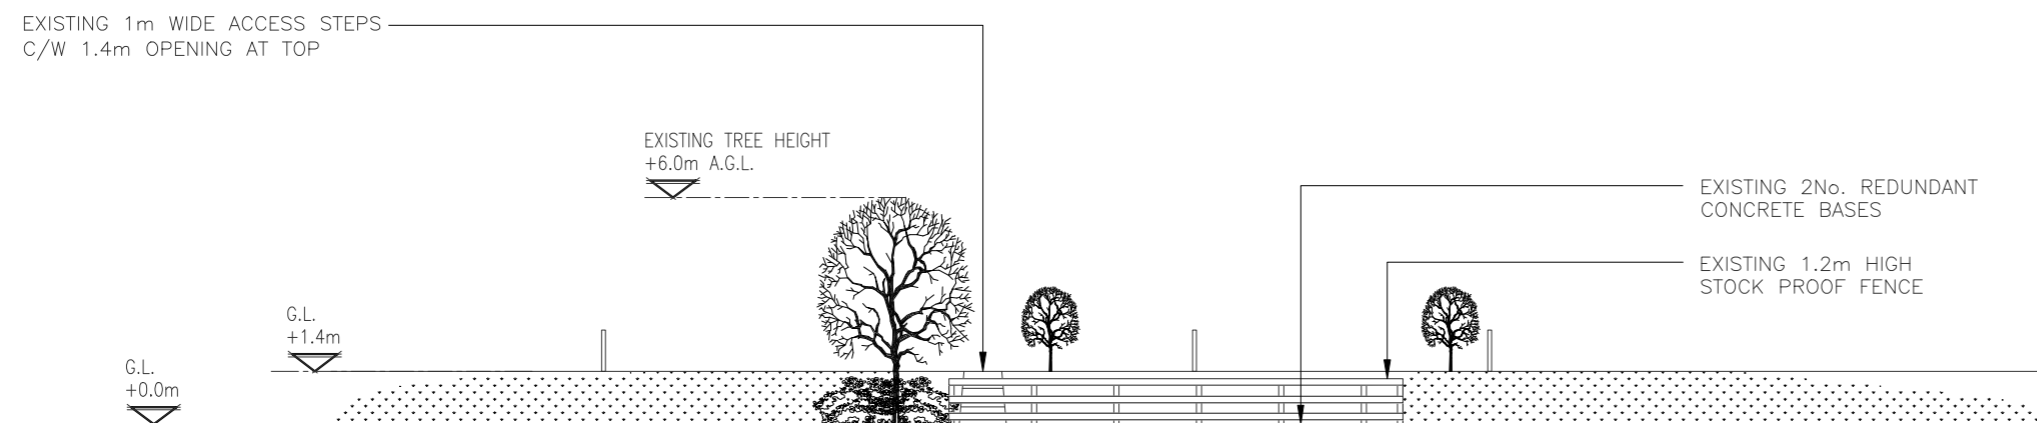

EXISTING NORTH WEST ELEVATION
(SCALE 1:200)

 

A	INITIAL ISSUE	JCCS	JEM	22.02.23
REV.	MODIFICATION	BY	CHK.	DATE



ICON TOWER REFERENCE No.:
GBR-KIR0002

OPERATOR 2 REFERENCE No.:
N/A

OPERATOR 3 REFERENCE No.:
N/A

SITE NAME AND ADDRESS:
WHEATLEY HILL FARM
CLAYTON WEST
HUDDERSFIELD
HD8 9LG

DRAWING TITLE:
EXISTING SITE ELEVATION

PURPOSE OF ISSUE:
PLANNING

DRAWING NUMBER:
300

SURVEYED BY: JEM		ORIGINAL SIZE: A3		ISSUE: A
DRAWN: JCCS	DATE: 22.02.23	CHECKED: JEM	DATE: 22.02.23	

1:1