

NOTES

This drawing has been prepared specifically for the purpose of obtaining Planning and or Building Regulations Approval. Its suitability for other purposes without additional supplementary details and specifications cannot be guaranteed.

All dimensions are to be checked on site, any discrepancies are to be reported to the designer before work commences. Use only figured dimensions.

All structural components shown are indicative only. Details / calculations of structural members are to be provided by the Structural Engineer.


This drawing is not to be copied or divulged to a third party without written permission.



West Elevation



East Elevation

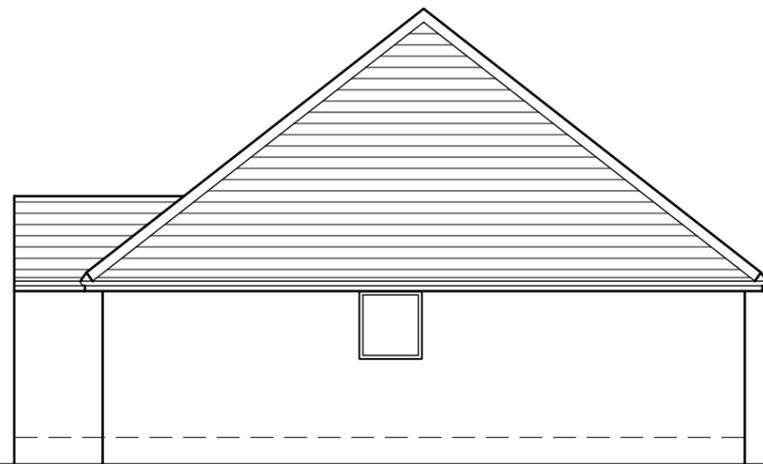

South Elevation



North Elevation



Revisions	
P01	Preliminary Issue 07.03.23

Project:
Rear Single Storey Extension

at 40 Town End Road
Holmfirth
HD9 1AH

for Mrs. J. Daniels

Existing Elevations

Purpose of issue: PLANNING

Drawn DRH
Date March 2023
Scales 1:100 @ A3
Drawing No. 2318 - 0102 - P01

Scale 1:100

