




REAR ELEVATION SCALE 1:100 (SOUTH FACING)

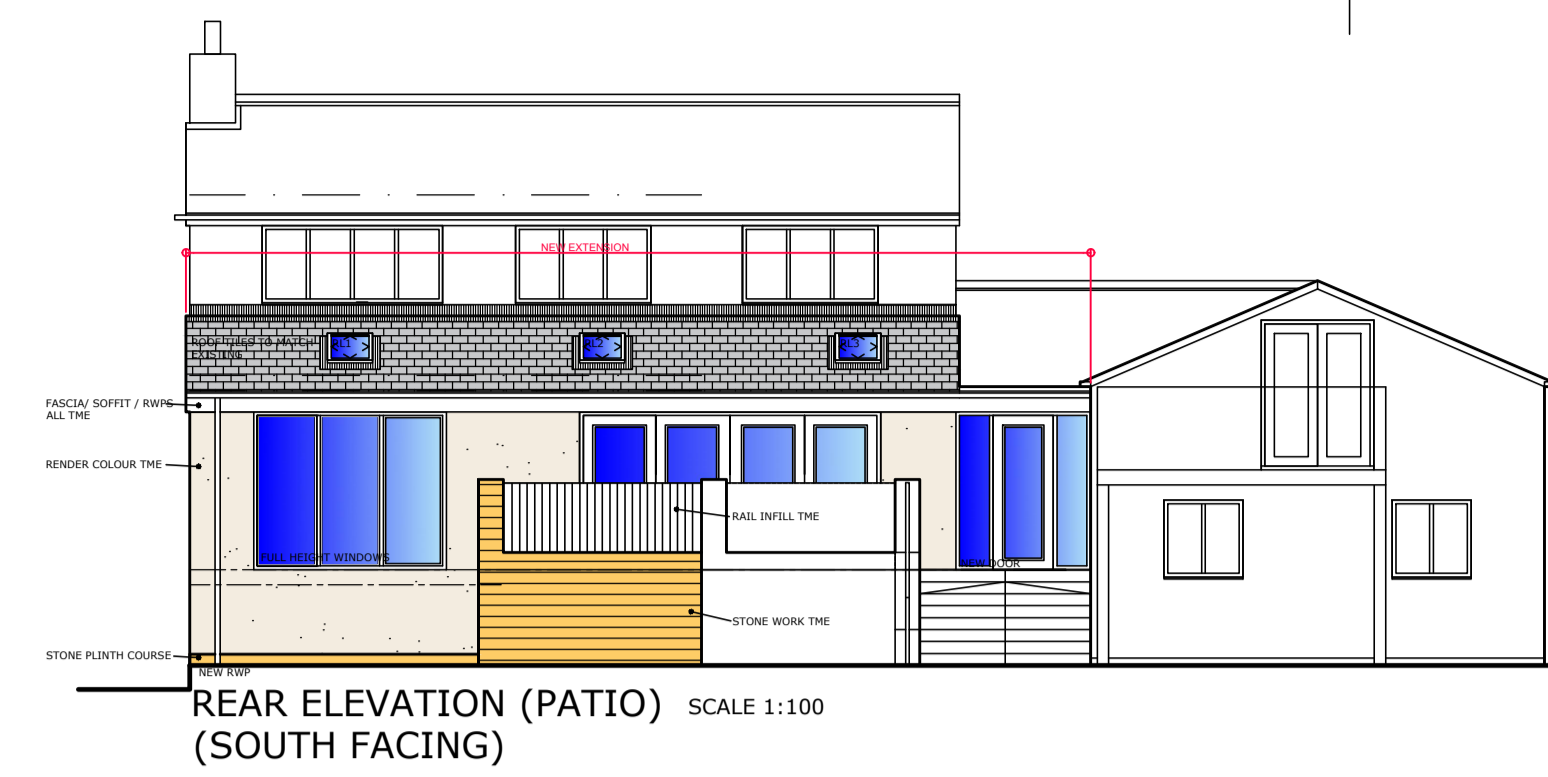


REAR ELEVATION (PATIO) SCALE 1:100 (SOUTH FACING)

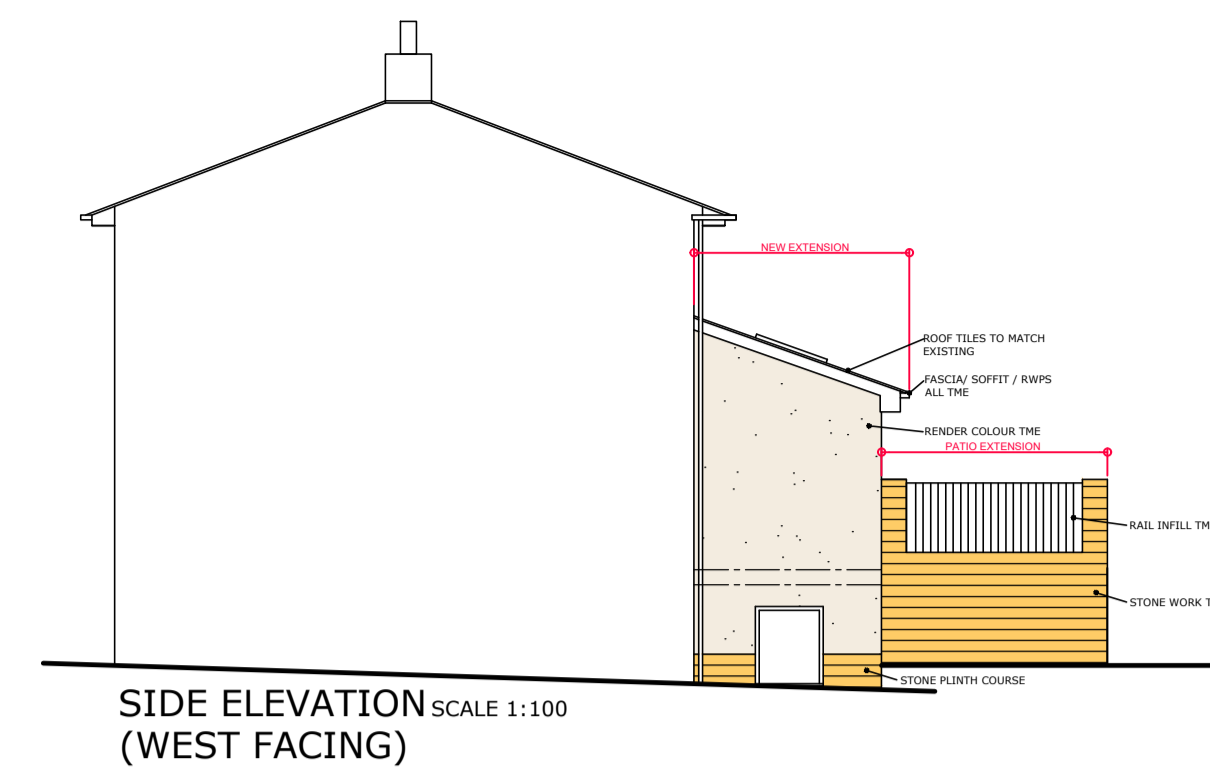

SIDE ELEVATION SCALE 1:100 (WEST FACING)

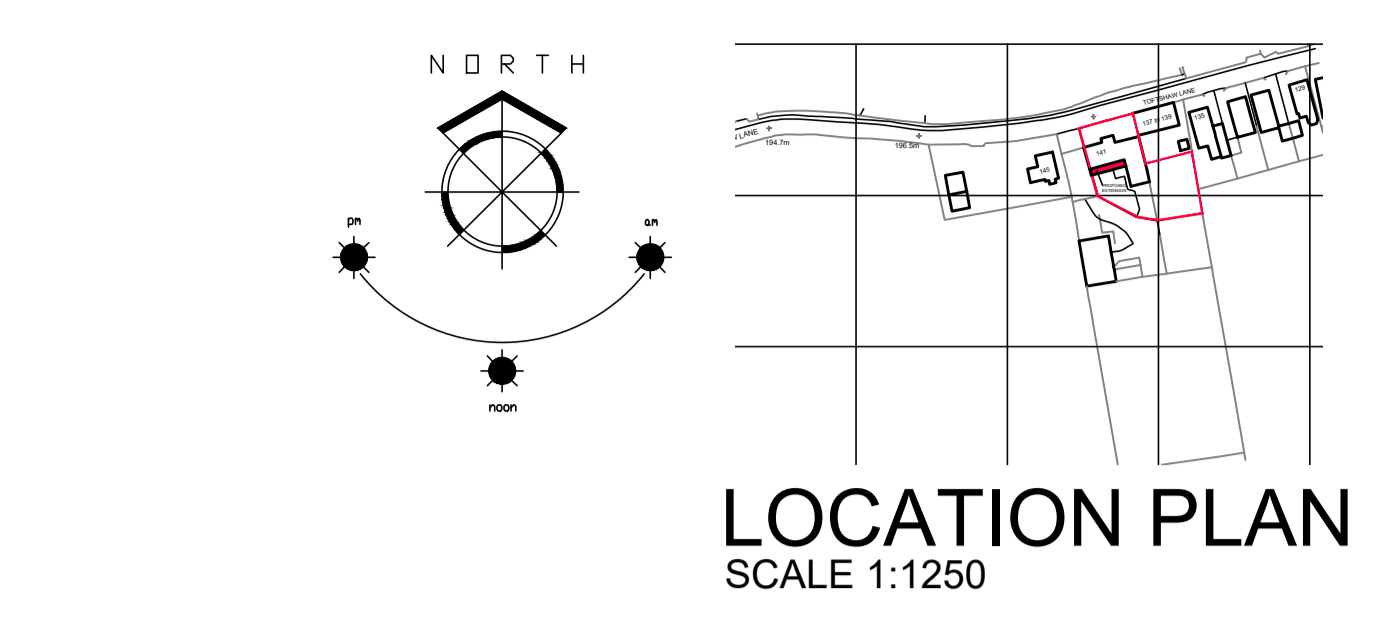


LOCATION PLAN SCALE 1:1250

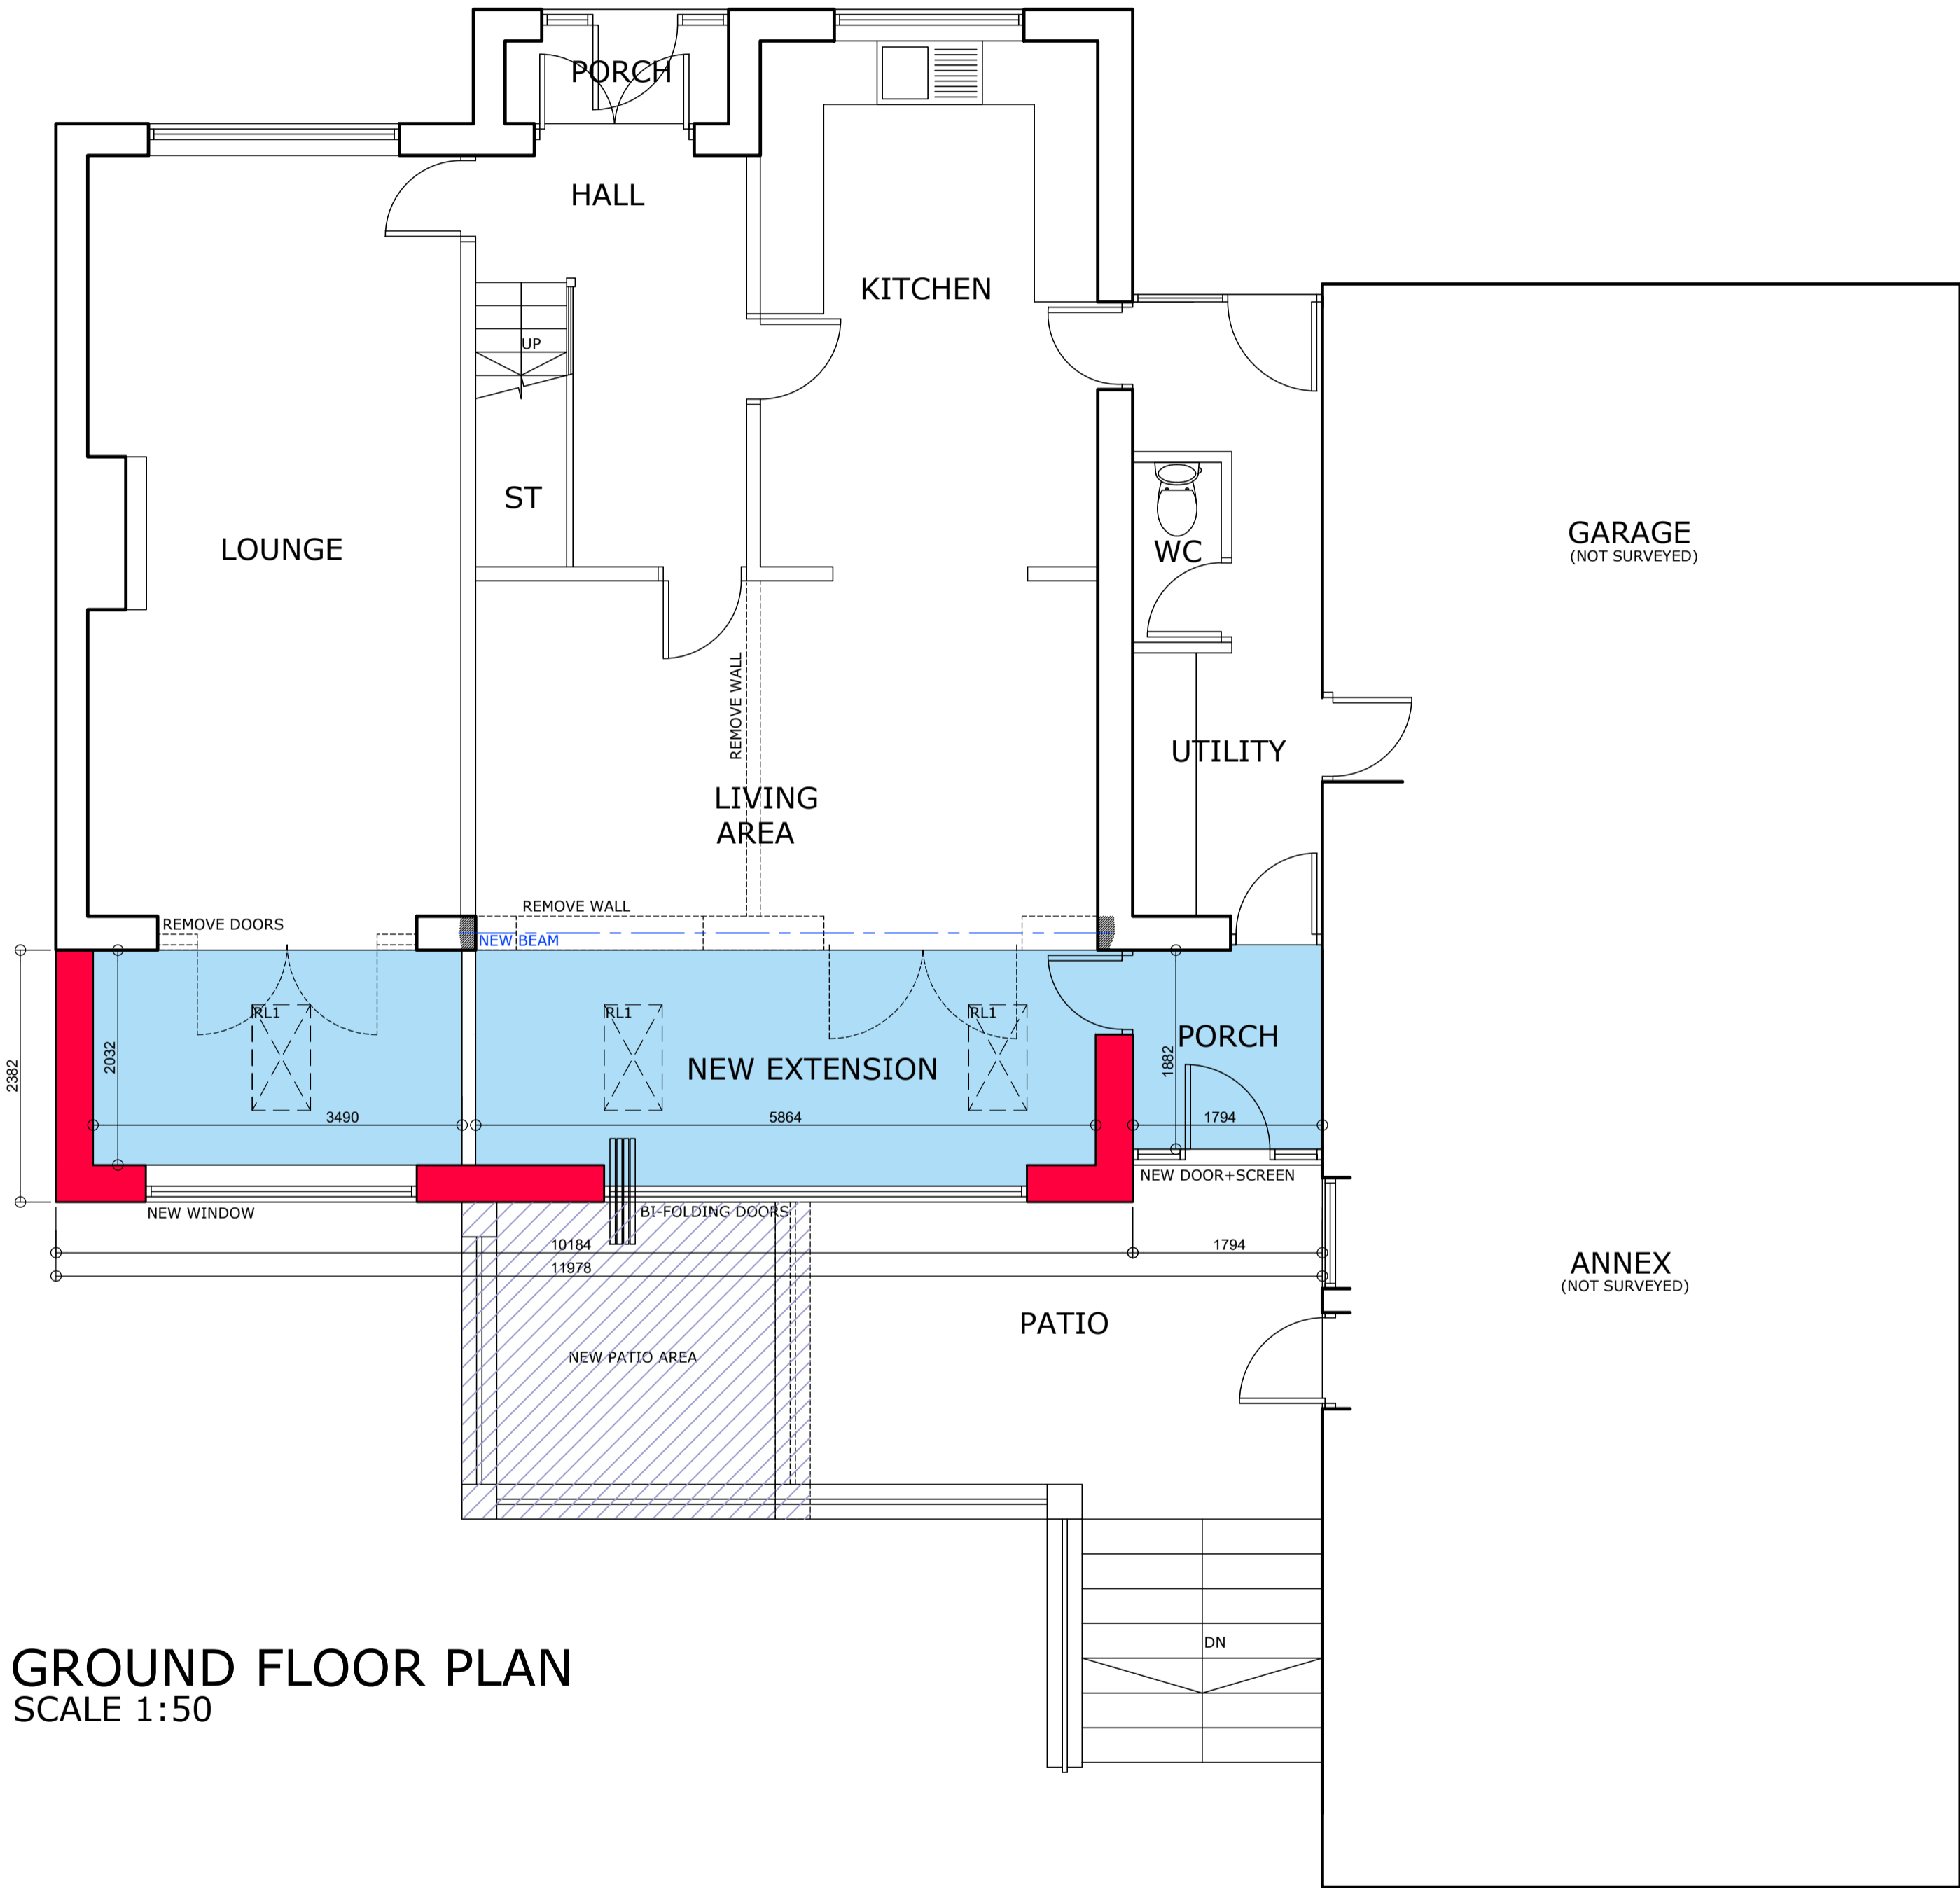


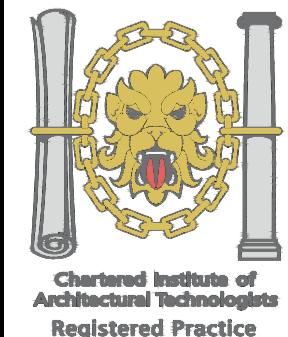
GROUND FLOOR PLAN SCALE 1:50



BLOCK PLAN SCALE 1:500

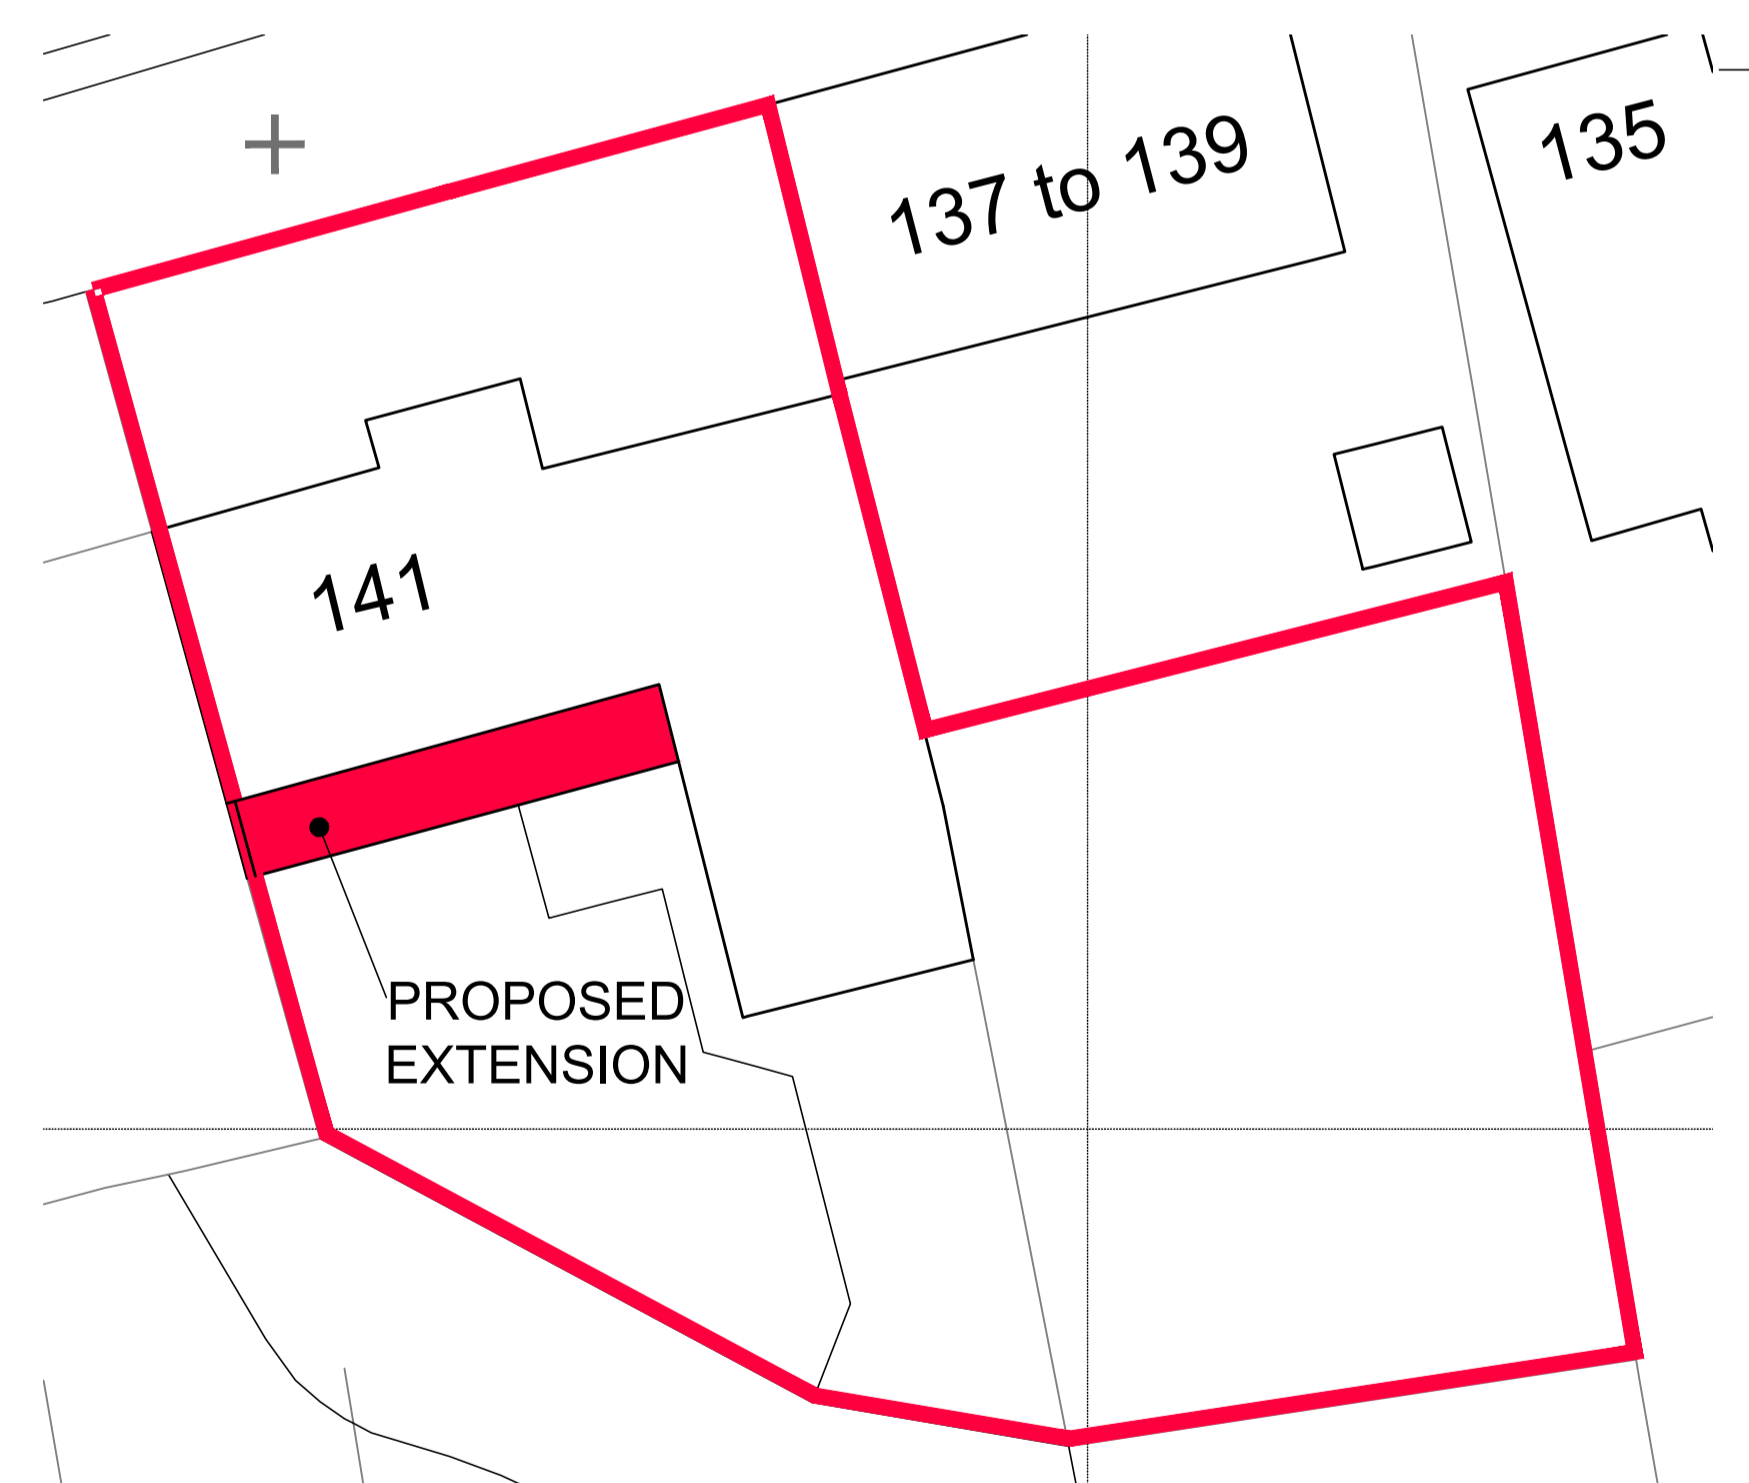

SITE PLAN SCALE 1:200

		<p>1. THIS DRAWING AND THE COPYRIGHTS AND PATENTS THEREIN ARE THE PROPERTY OF NYP ARCHITECTURAL SERVICES LTD REGISTERED IN ENGLAND AND WALES No. 4631338 AND MAY BE USED OR REPRODUCED ONLY UNDER CONTRACT.</p> <p>2. CONTRACTORS AND SUB-CONTRACTORS MUST CHECK AND AGREE ALL DIMENSIONS BEFORE PREPARING SHOP DRAWINGS OR COMMENCING WORK ON SITE.</p> <p>3. CONTRACTORS ARE RESPONSIBLE FOR INFORMING THE DESIGNER OF ANY DISCREPANCY DISCOVERED ON THIS DRAWING OR BETWEEN THIS DRAWING AND ANY OTHER RELATED DOCUMENT ISSUED UNDER THE STANDARD FORM OF CONTRACT IN RESPECT OF THE WORK.</p> <p>4. WRITTEN DIMENSIONS ONLY ARE TO BE USED FROM THIS DRAWING. IF IN ANY DOUBT ASK FOR CLARIFICATION.</p>	<p>Notes.</p>	<p>Revisions.</p> <table border="1"> <thead> <tr> <th>Date</th> <th>Suffix</th> <th>Description</th> </tr> </thead> <tbody> <tr> <td> </td> <td> </td> <td> </td> </tr> </tbody> </table>			Date	Suffix	Description				<p>Revisions.</p> <table border="1"> <thead> <tr> <th>Date</th> <th>Suffix</th> <th>Description</th> </tr> </thead> <tbody> <tr> <td> </td> <td> </td> <td> </td> </tr> </tbody> </table>			Date	Suffix	Description				<p>NYP ARCHITECTURAL SERVICES LIMITED <small>88C, Innovation Way, Barnsley, S75 1JL. Tel: 01226 200889. E-mail: scott@nypas.co.uk / stephen@nypas.co.uk</small></p>		
				Date	Suffix	Description																		
Date	Suffix	Description																						
<p>Project: 141 TOFTSHAW LANE BRADFORD, BD4-6QS</p>		<p>Client: MR. C JONES</p>		<p>Drawing Title: PLANNING DRAWING PROPOSAL DRAWING</p>		<p>Date: JAN 2023</p>		<p>Scale: AS INDICATED</p>																
<p>Ref: 104-02</p>		<p>Dwg. No: 02</p>		<p>Rev: A</p>		<p>SHEET SIZE: A1</p>																		