



IF IN ANY DOUBT PLEASE ASK THE ARCHITECT FOR CLARIFICATION.
 DO NOT SCALE FROM DRAWING. ALL DIMENSIONS TO BE CHECKED ON SITE.
 THE COPYRIGHT FOR THESE DRAWINGS REMAINS THE PROPERTY OF THE ARCHITECT. THEY MUST NOT BE REPRODUCED IN ANY WAY WITHOUT THE ARCHITECT'S PRIOR WRITTEN CONSENT.

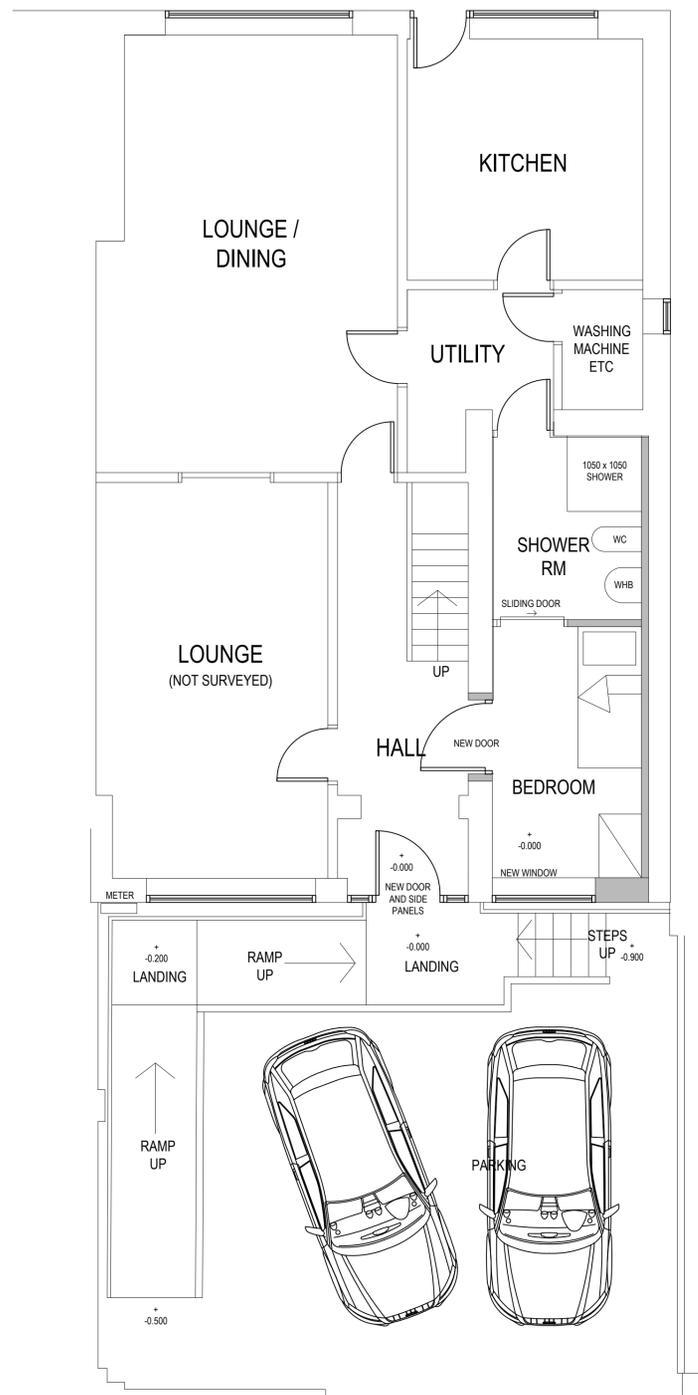

PROPOSED FLOOR LAYOUT



PROPOSED FRONT ELEVATION

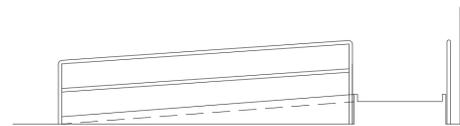

PROPOSED RAMP SIDE ELEVATION



northern design partnership

Chartered Architects
 The Chapel, Millmoor Road,
 Meltham, Holmfirth, HD9 5JU

www.northerndesignpartnership.co.uk
 Instagram: @northerndesignp
 Telephone: (01484) 854848

client: MRS SAFINA BI C/O KMC

project: ADAPTATIONS AND EXTERNAL RAMP
 30 HAREWOOD AVENUE
 HECKMONDWIKE
 WF16 0DE

drawing: PROPOSALS

revision	notes	date	drawn

scale: 1:50 AT A1 03.23 PB

project no.	drawing no.	revision
2267	02	