



IF IN ANY DOUBT PLEASE ASK THE ARCHITECT FOR CLARIFICATION.
DO NOT SCALE FROM DRAWING. ALL DIMENSIONS TO BE CHECKED ON SITE.
THE COPYRIGHT FOR THESE DRAWINGS REMAINS THE PROPERTY OF THE ARCHITECT. THEY MUST NOT BE REPRODUCED IN ANY WAY WITHOUT THE ARCHITECT'S PRIOR WRITTEN CONSENT.

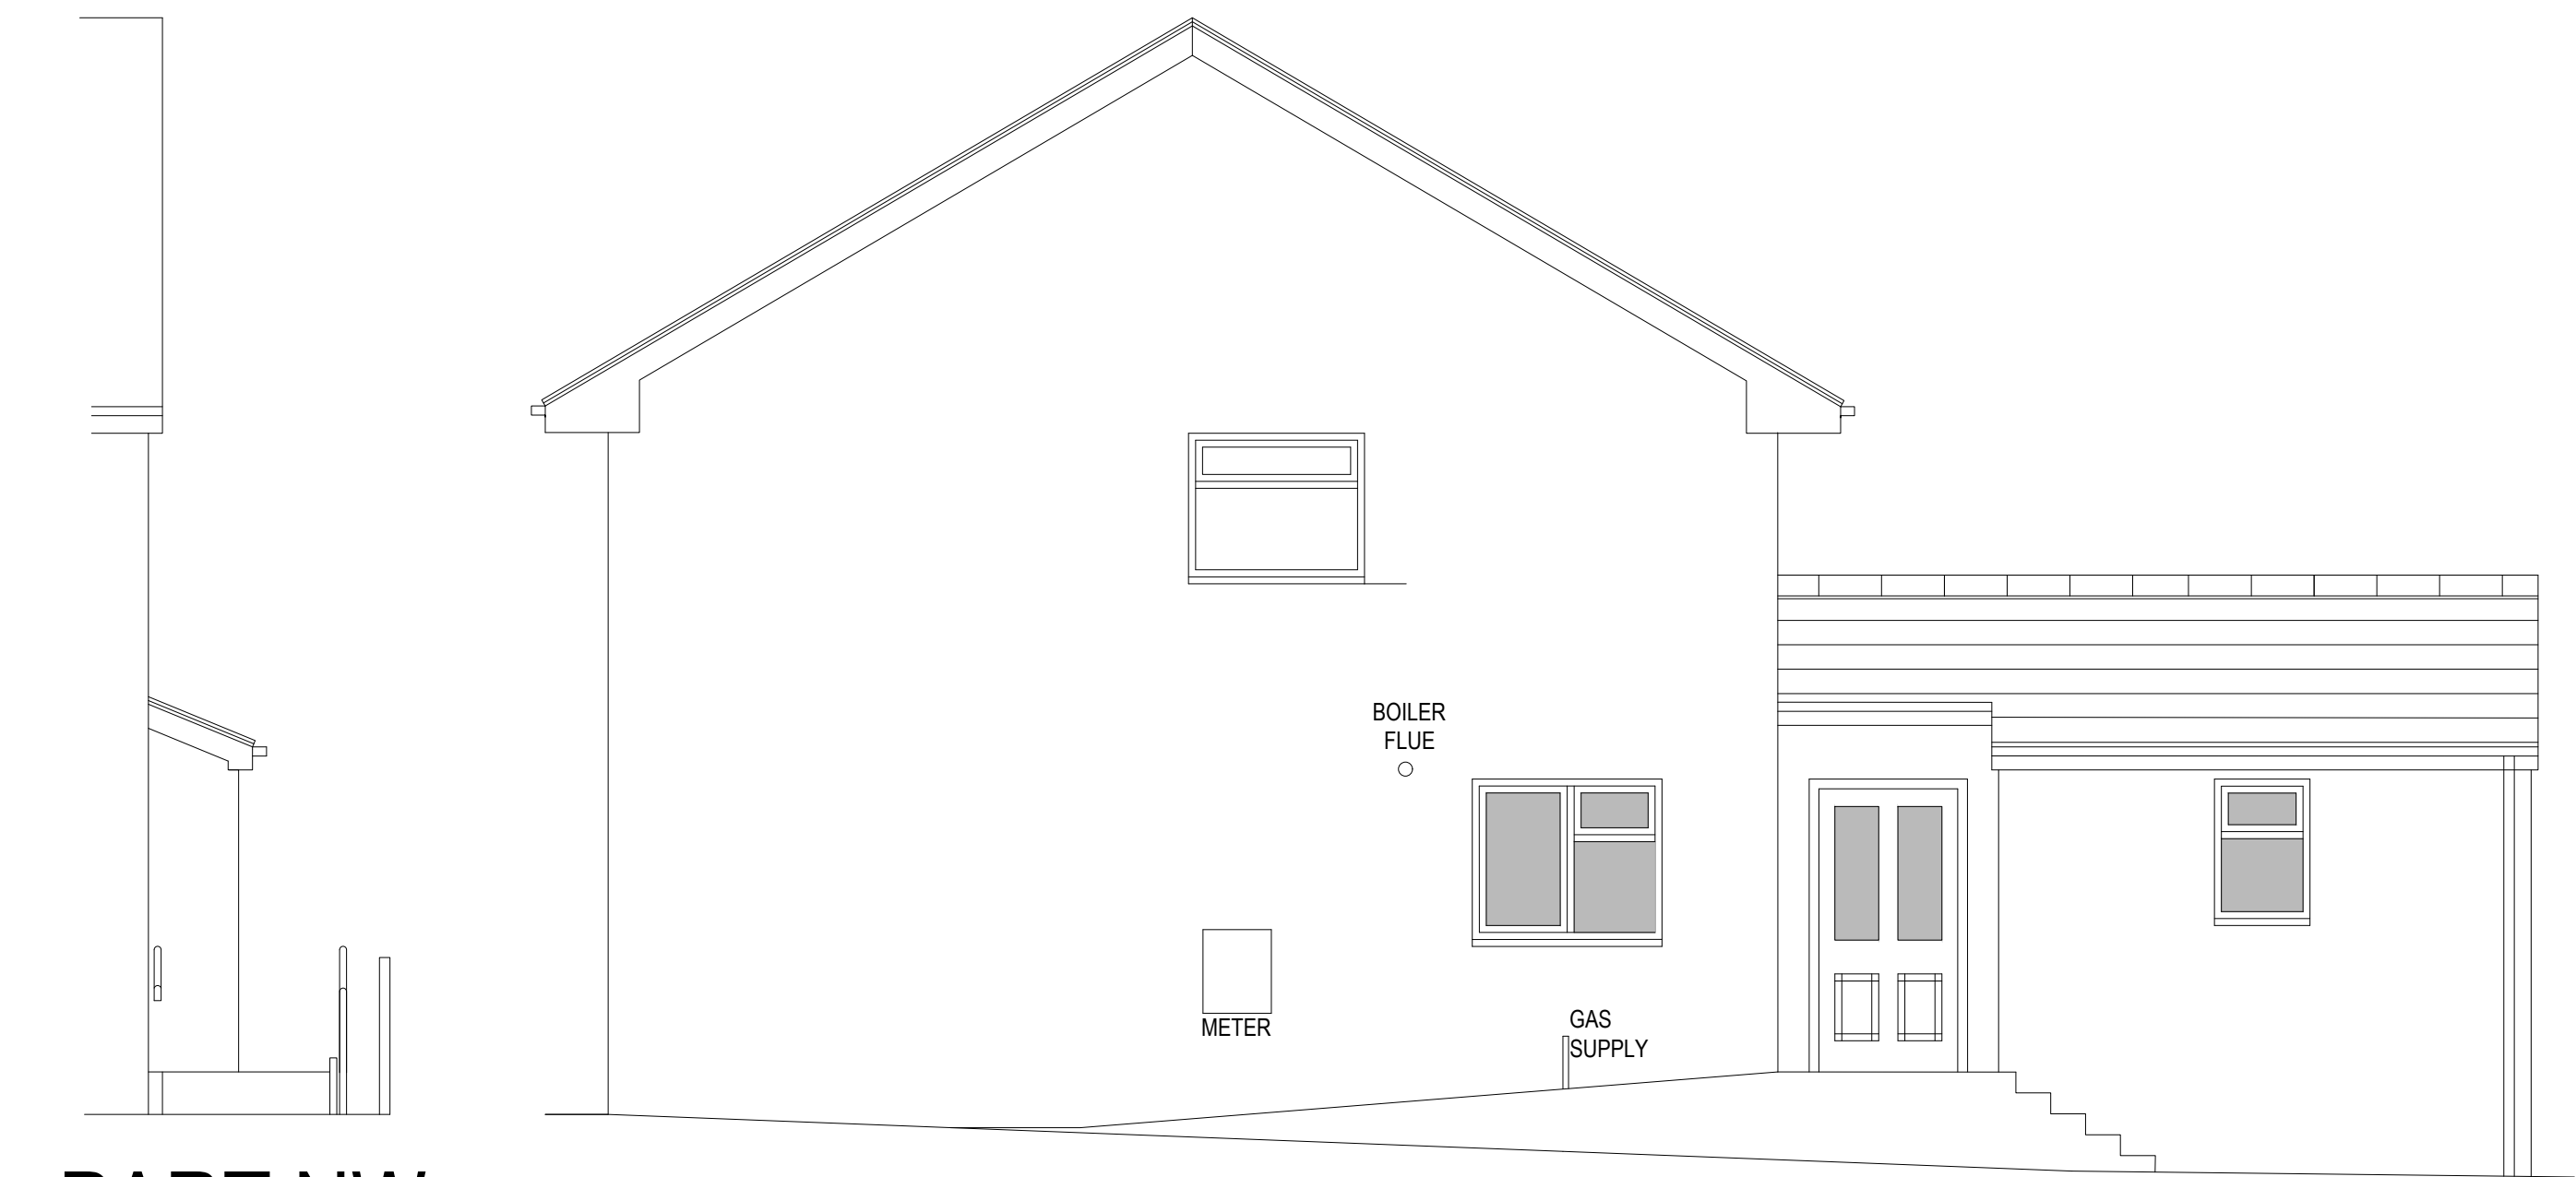


PART NW
ELEVATION


SW ELEVATION

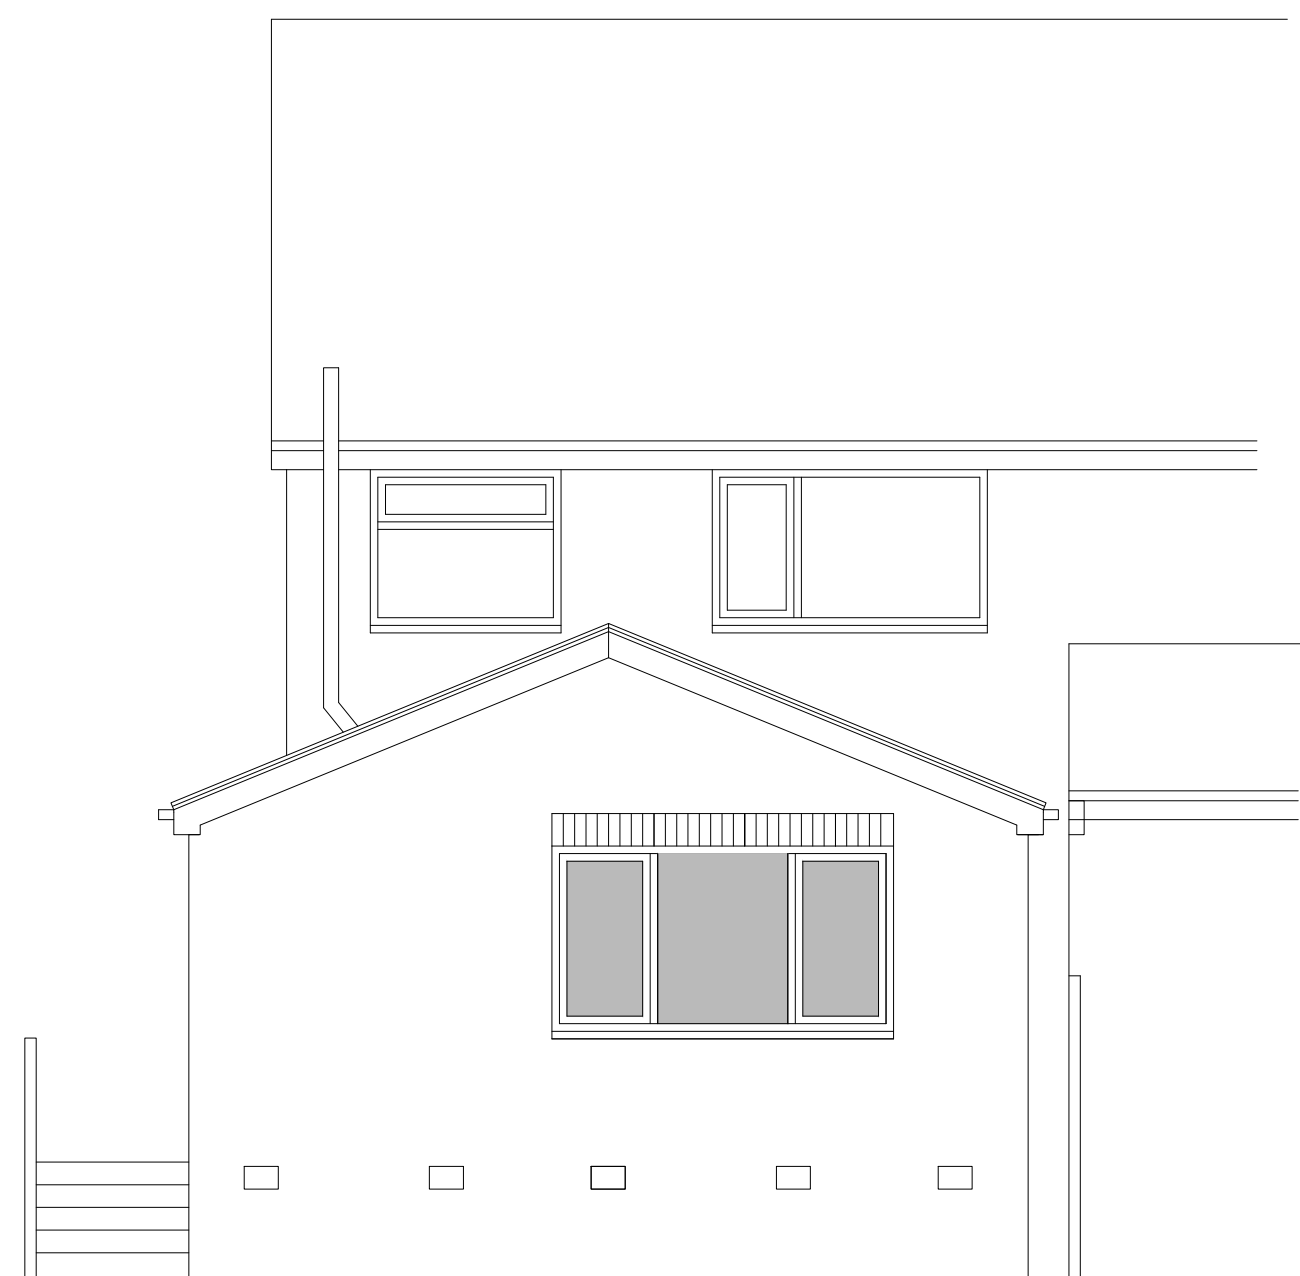


SE ELEVATION

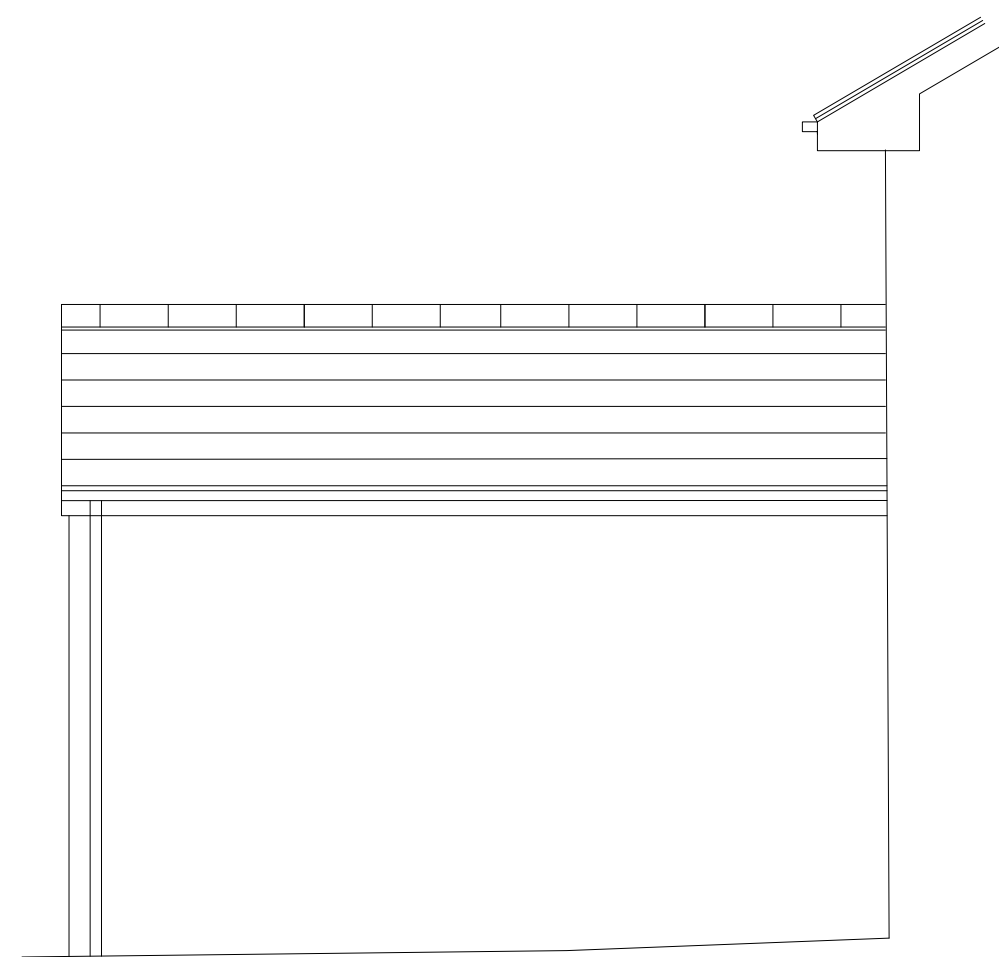


PART NE ELEVATION

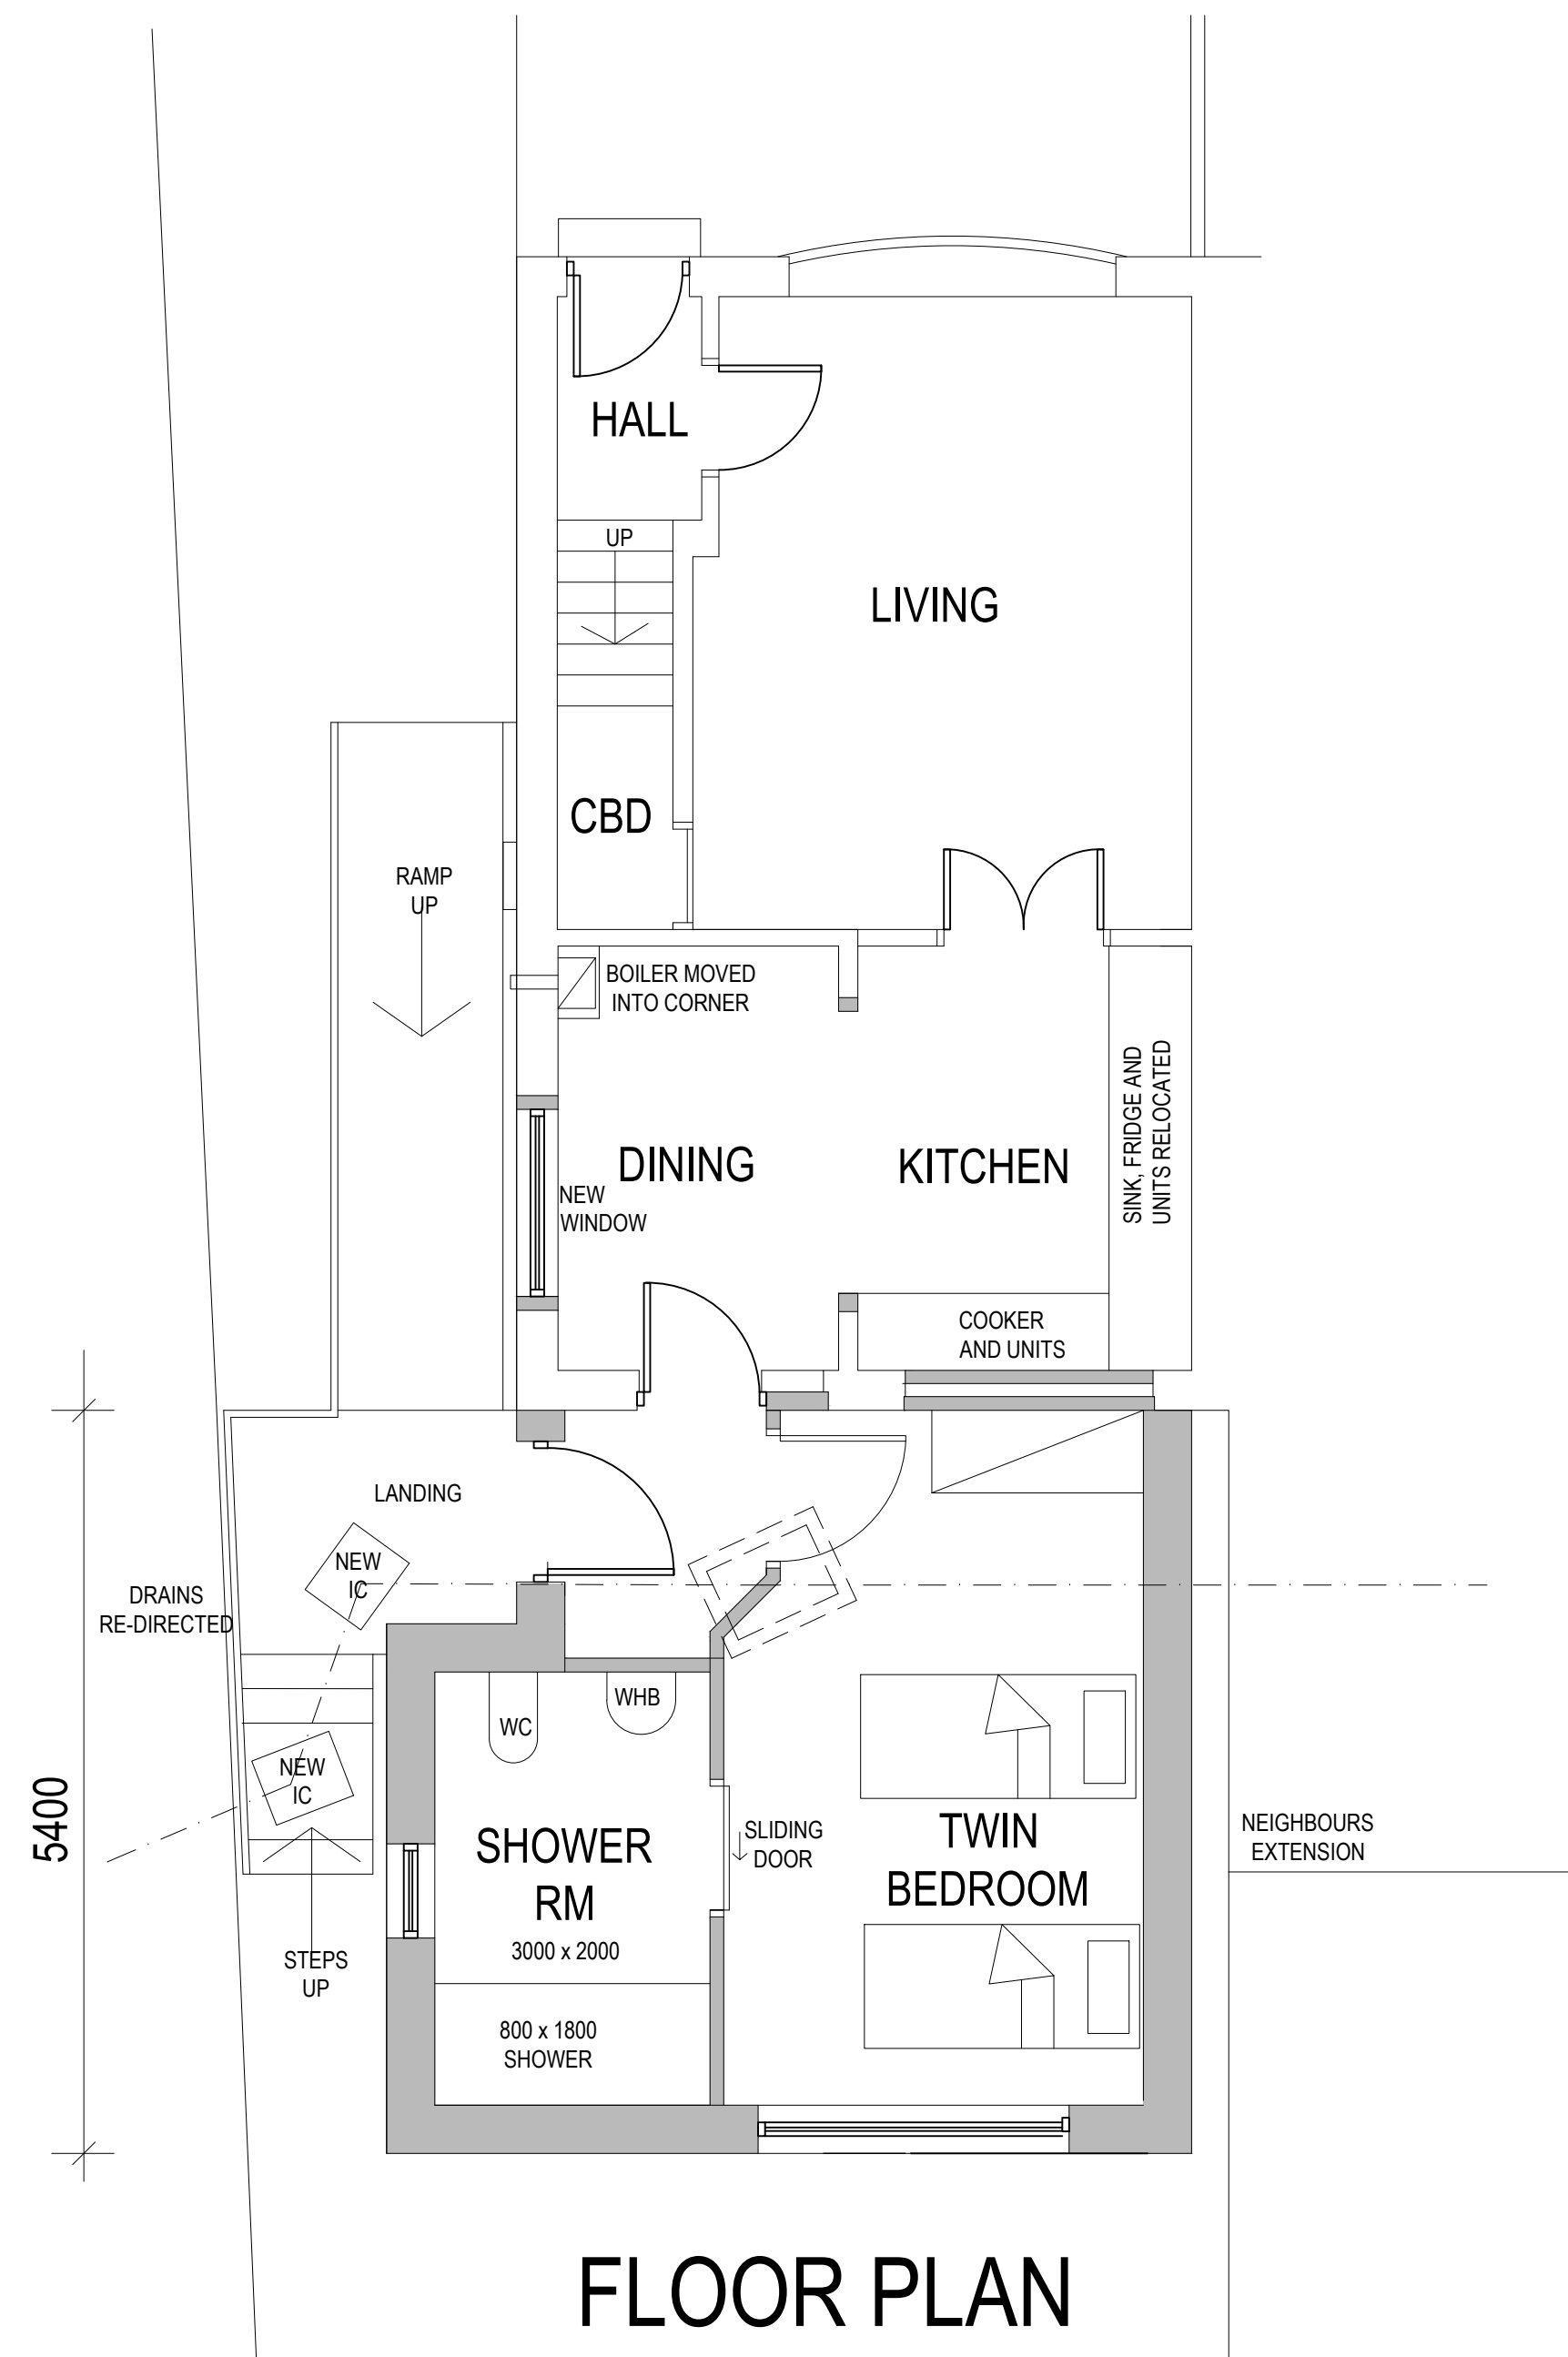

FLOOR PLAN

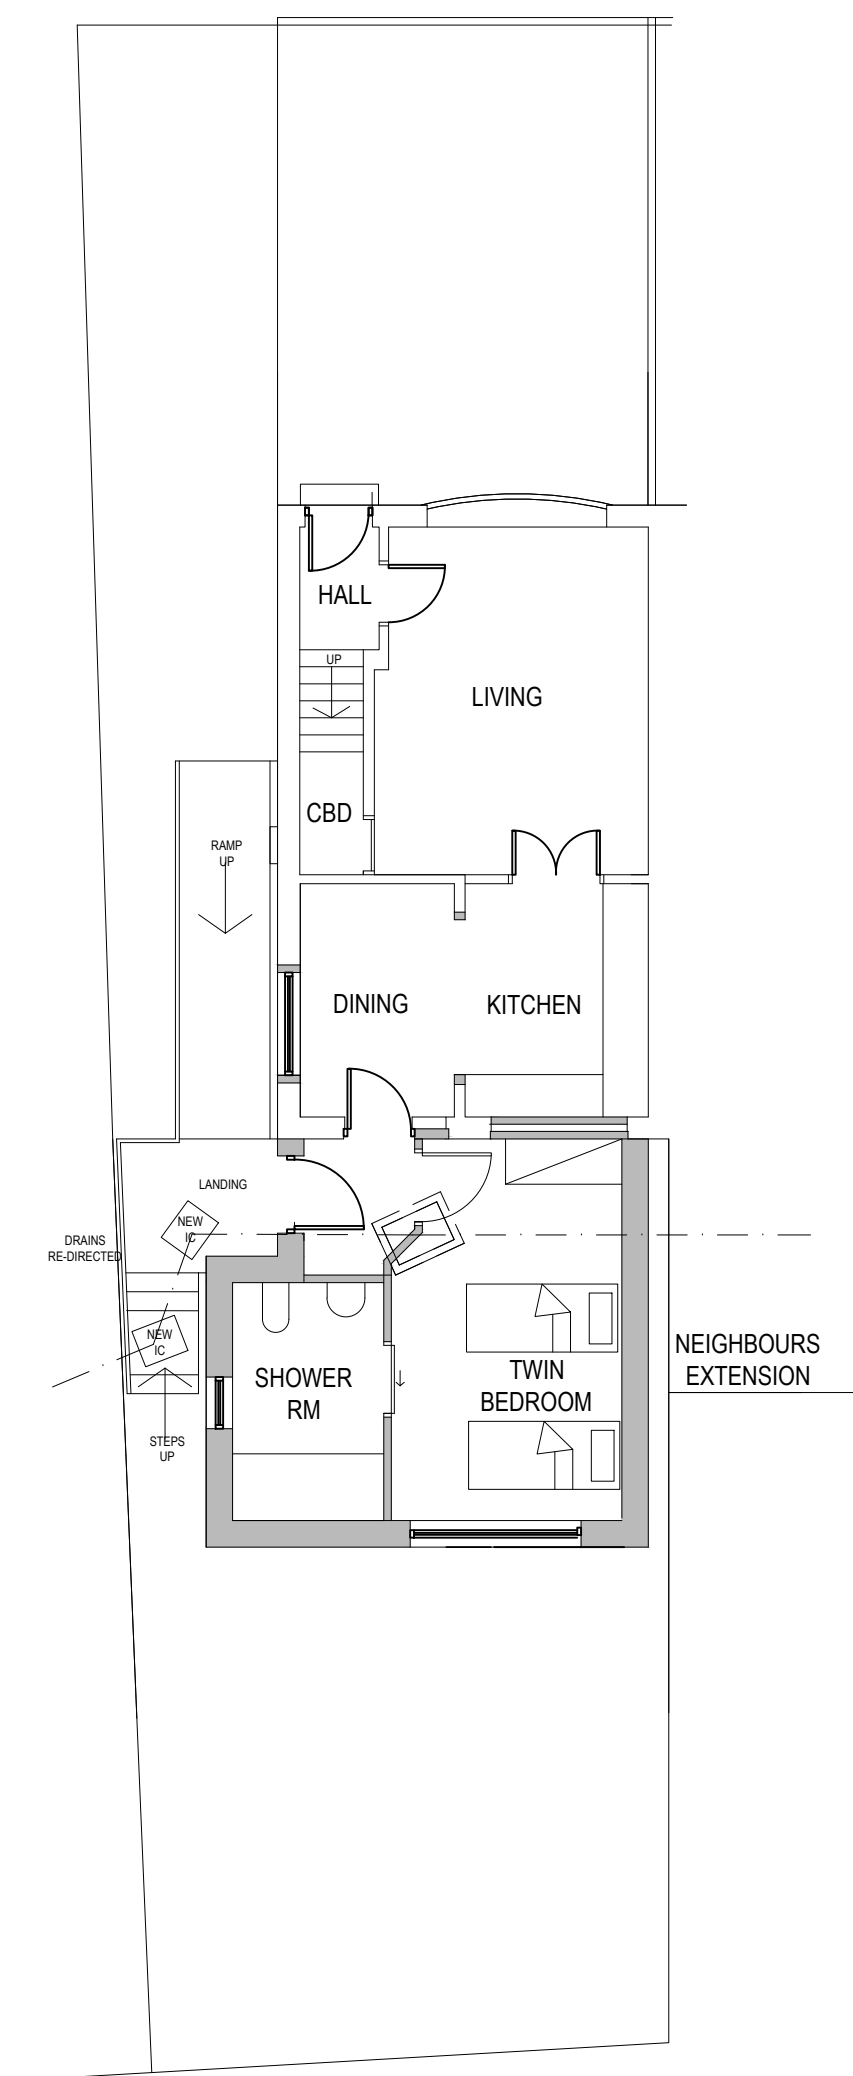

BLOCK PLAN 1:100

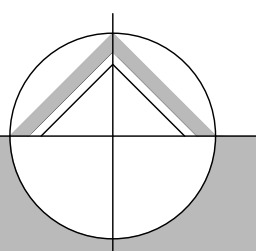 northern design partnership			
Chartered Architects The Chapel, Millmoor Road, Meltham, Holmfirth, HD9 5JU			
www.northerndesignpartnership.co.uk Instagram: @northerndesignp Telephone: (01484) 854848			
client	MRS YASMIN HUSSAIN C/O KMC		
project	EXTENSION AND ADAPTATIONS 10 CHAPEL FOLD STAINCLIFFE WF17 7AY		
drawing	PROPOSED PLANS AND ELEVATIONS		
revision	notes	date	drawn
A	ELEVATION NOTATION AMENDED	13.04.23	PB
scale :	1:50 AT A1	03.23	PB
project no.	drawing no.	revision	
2269	02	A	