




IF IN ANY DOUBT PLEASE ASK THE ARCHITECT FOR CLARIFICATION.
DO NOT SCALE FROM DRAWING. ALL DIMENSIONS TO BE CHECKED ON SITE
THE COPYRIGHT FOR THESE DRAWINGS REMAINS THE PROPERTY OF THE ARCHITECT. THEY MUST NOT BE REPRODUCED IN ANY WAY WITHOUT THE ARCHITECTS PRIOR WRITTEN CONSENT

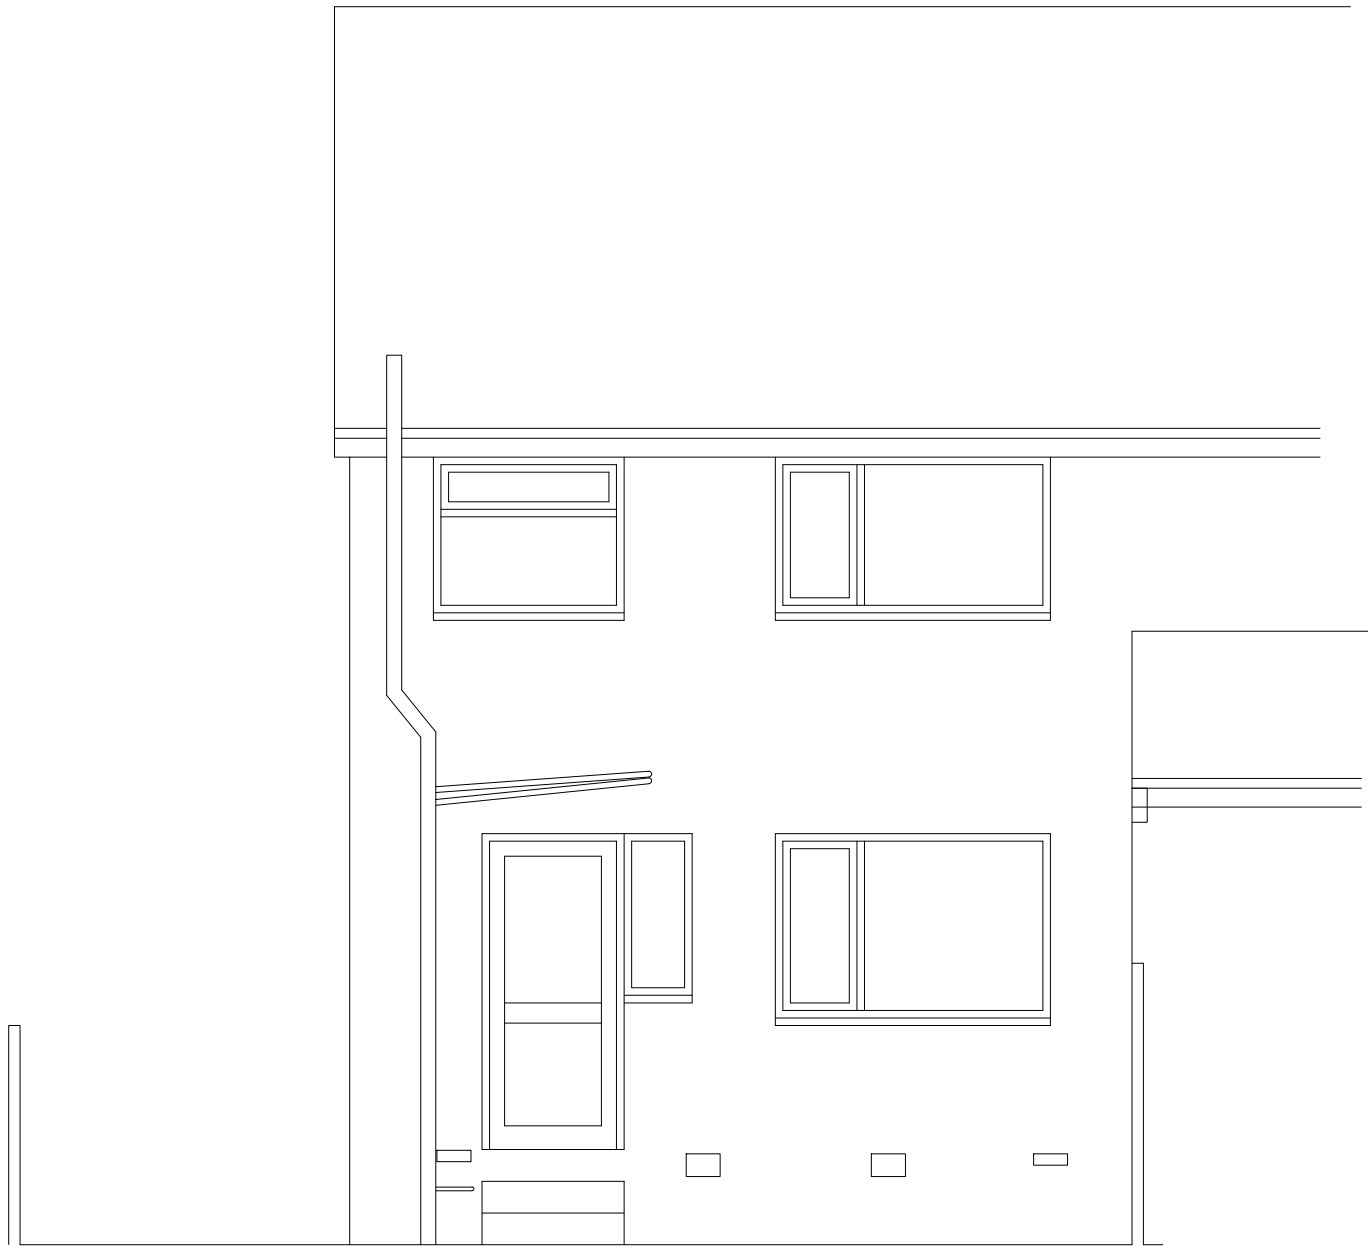


SE ELEVATION

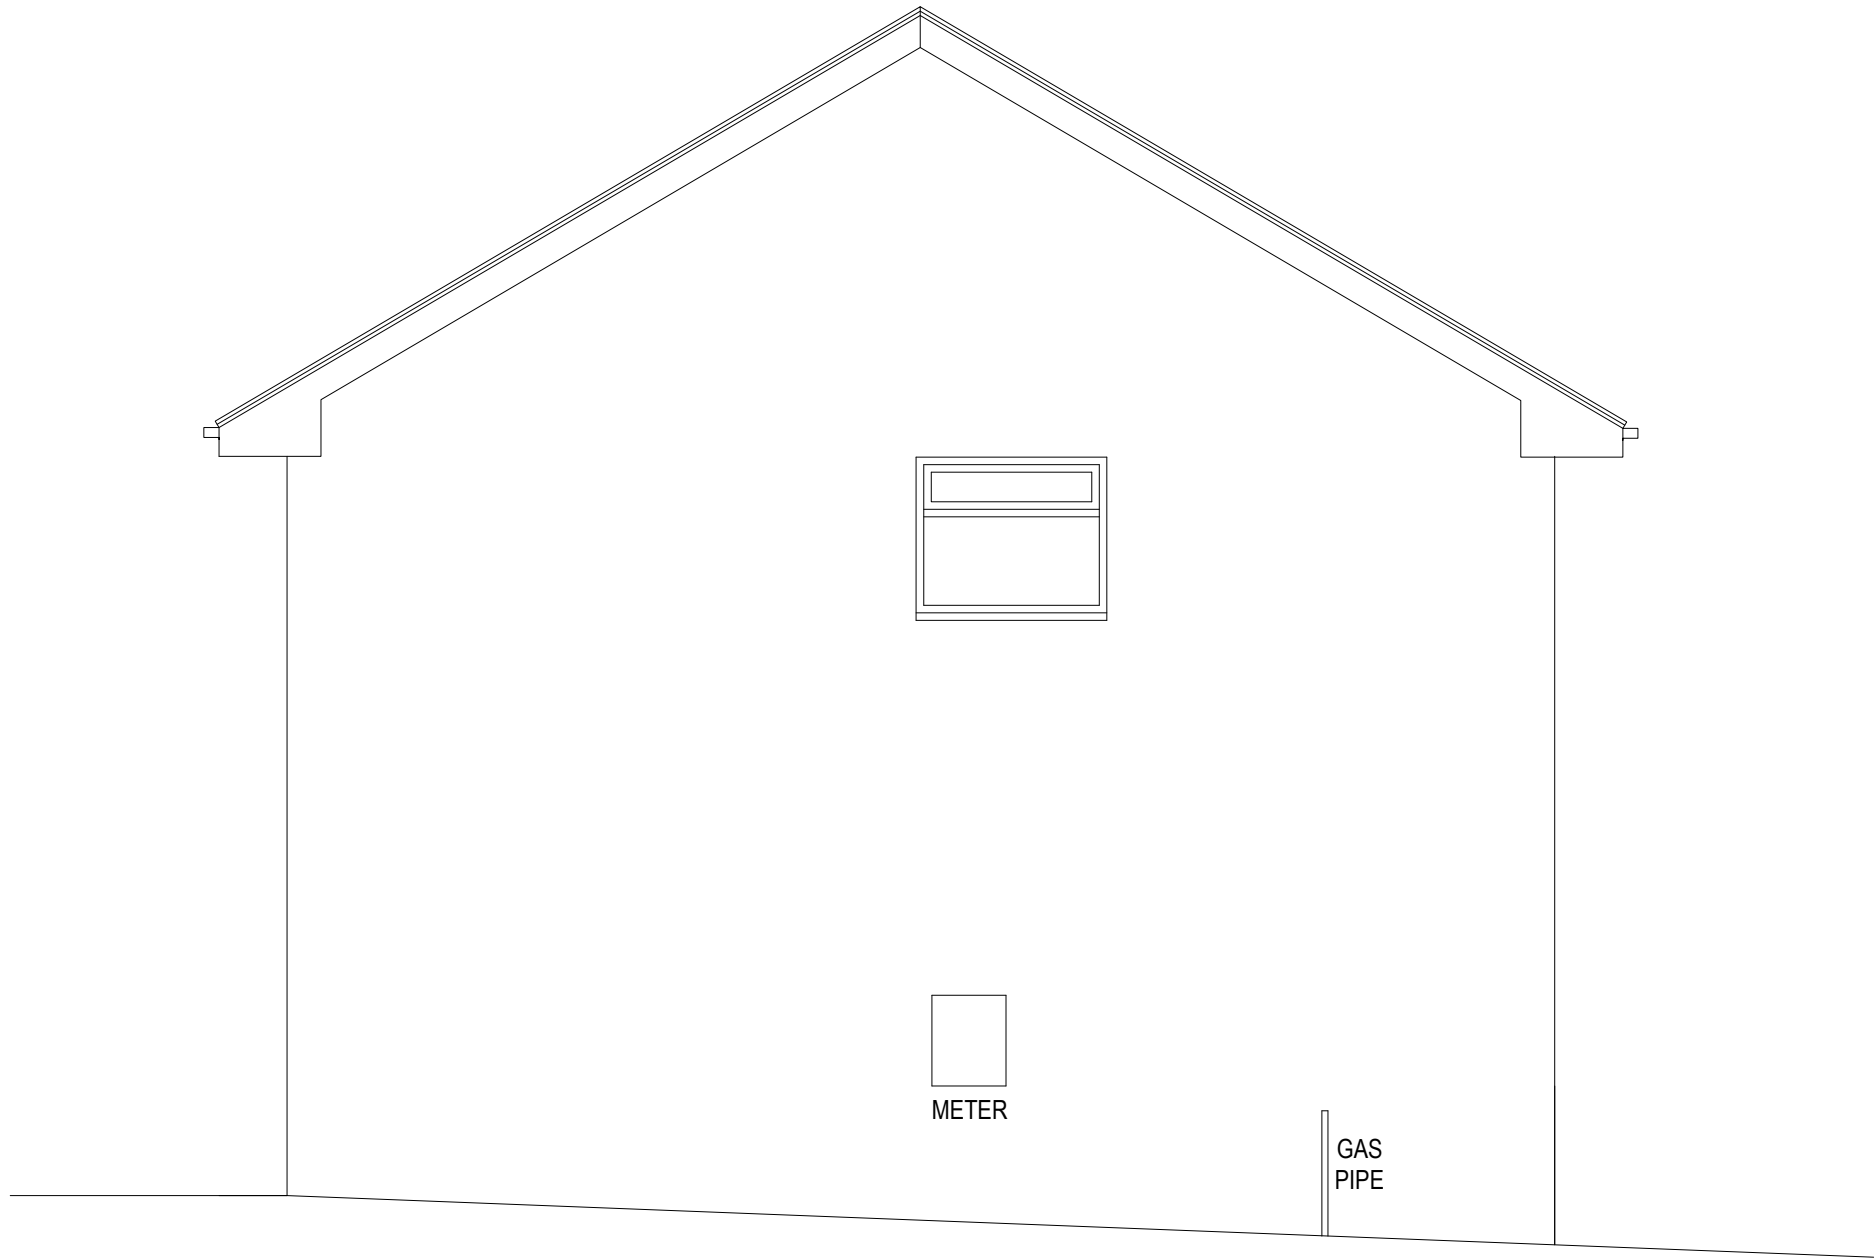


SW ELEVATION

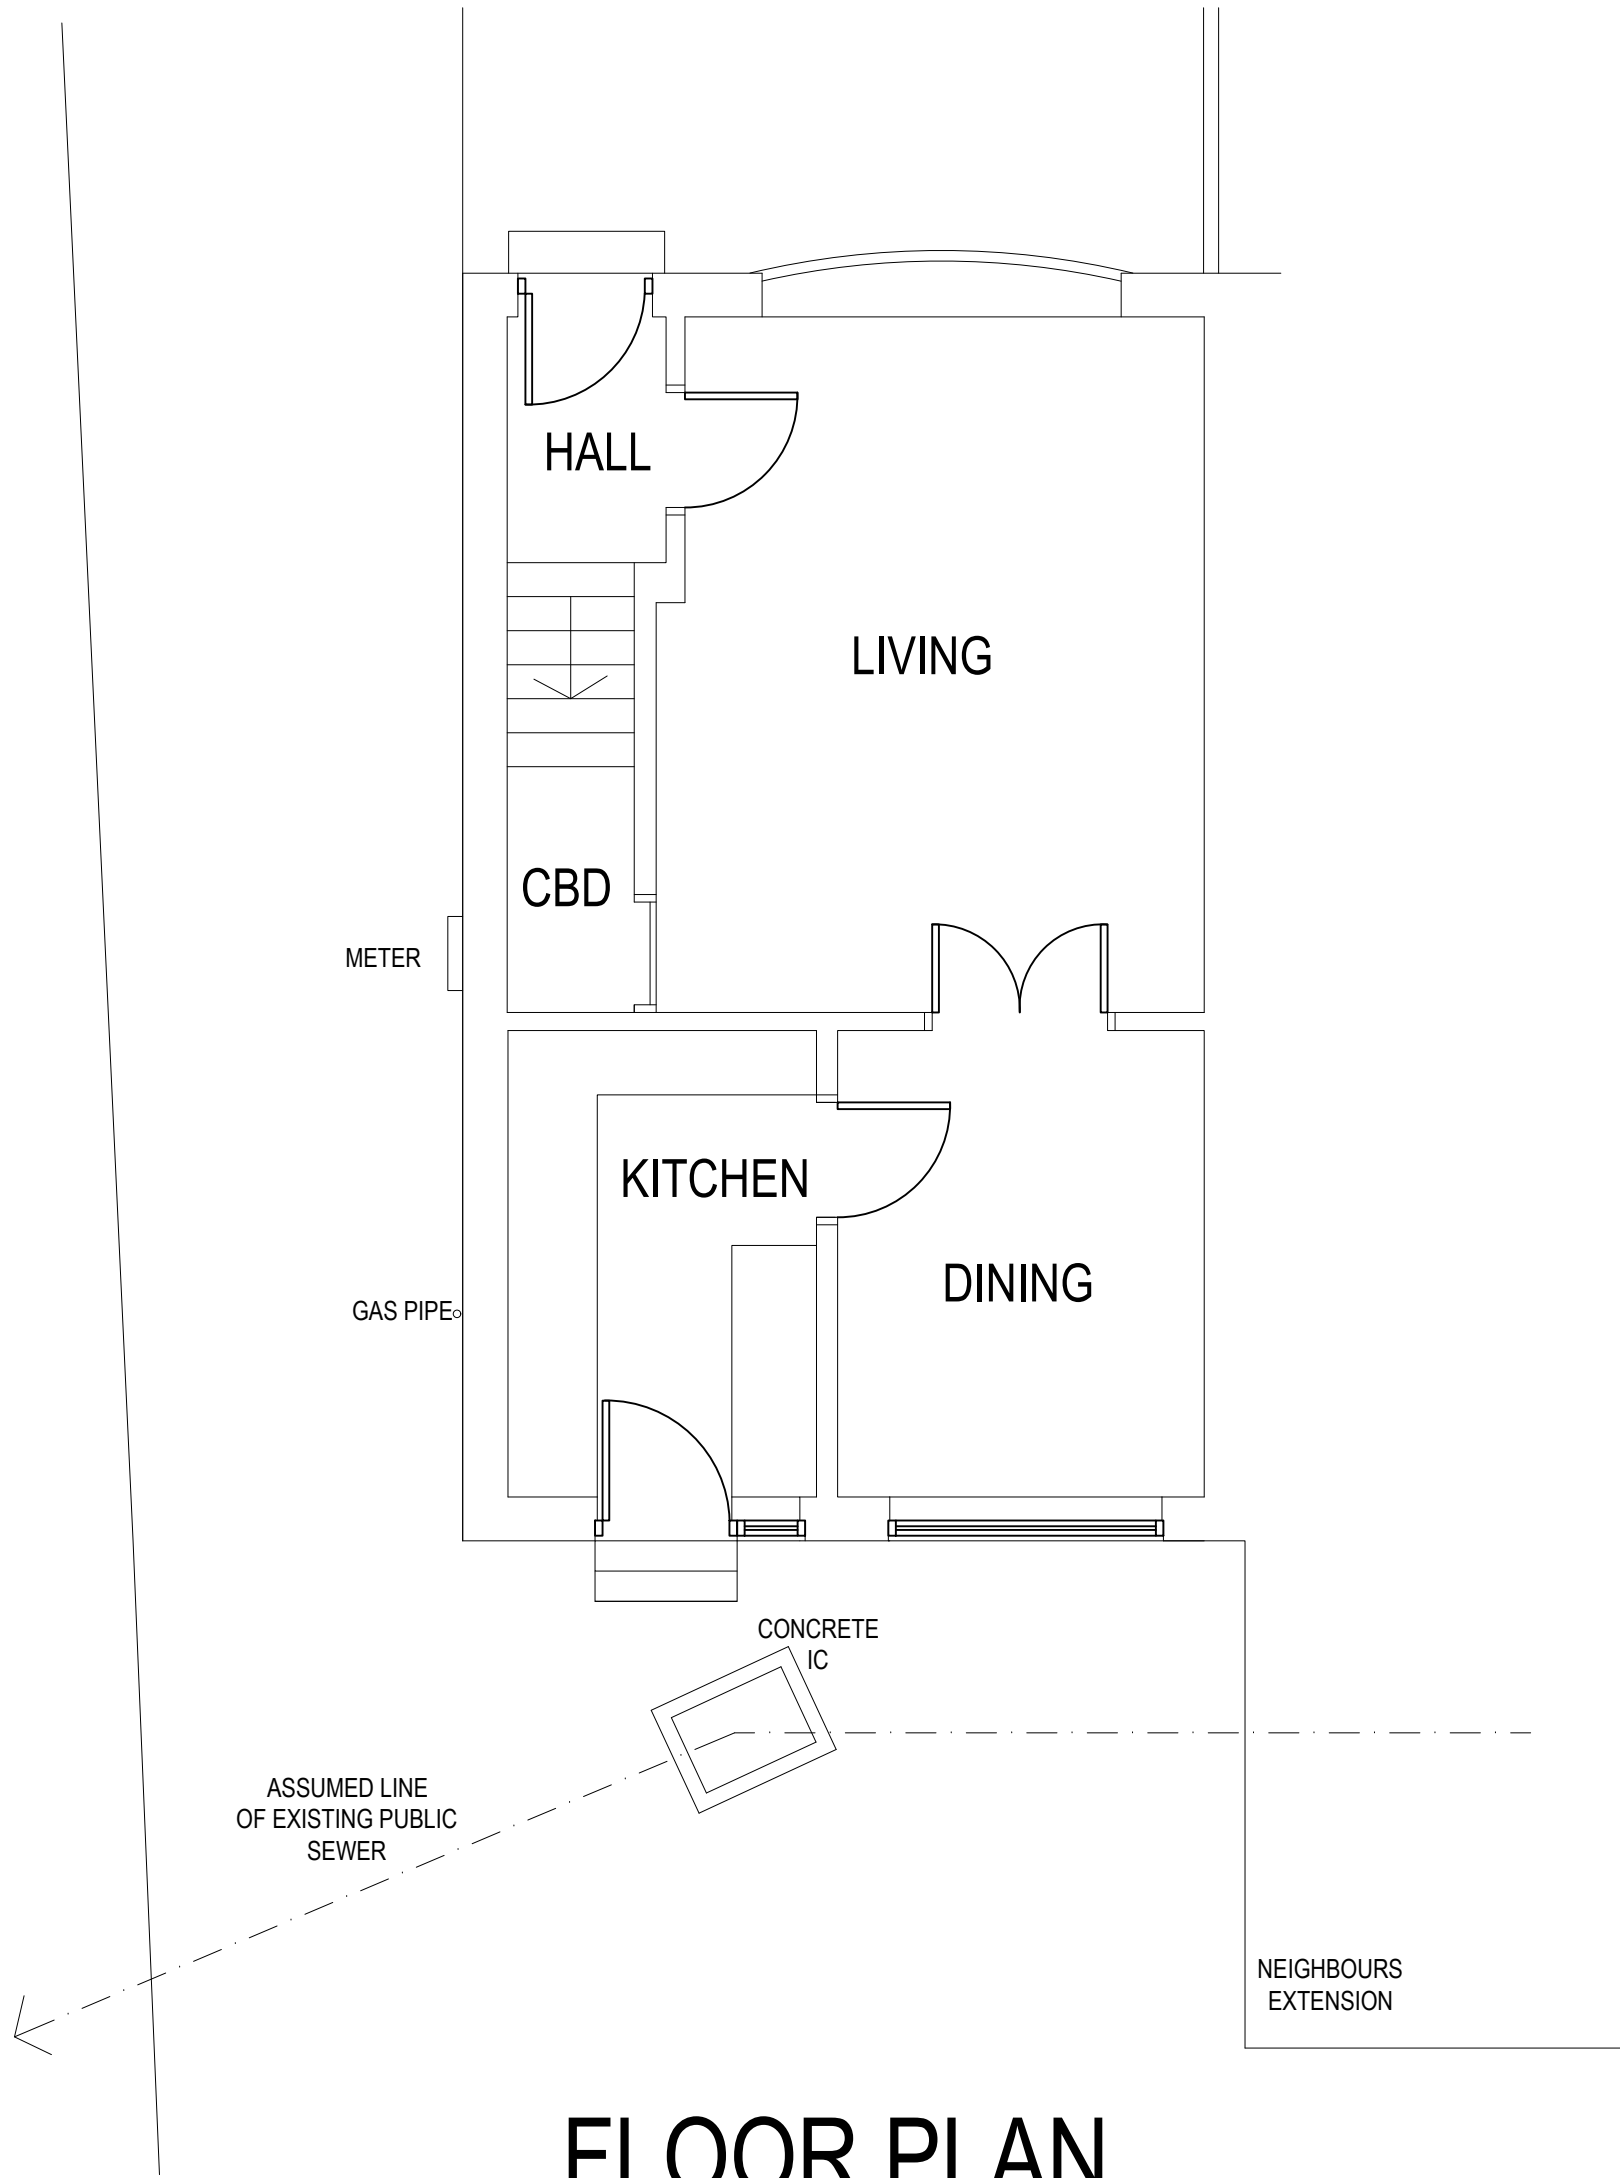

FLOOR PLAN

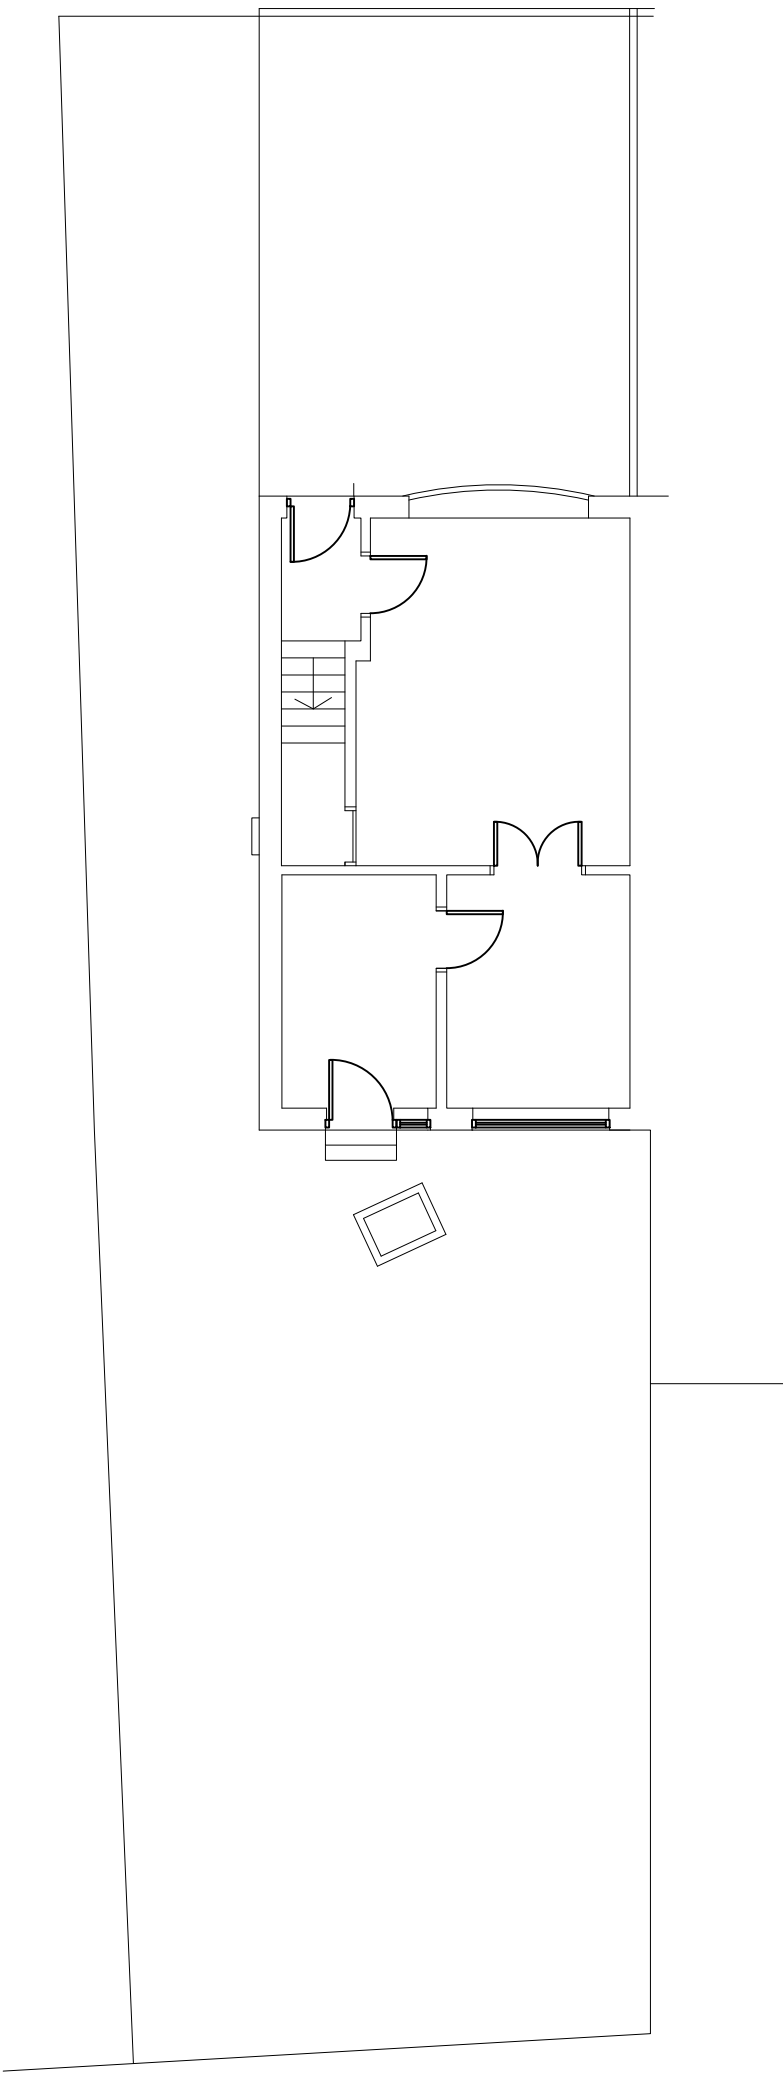

BLOCK PLAN

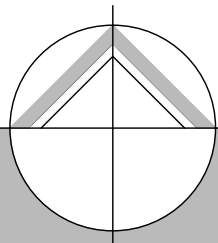

northern design
partnership

Chartered Architects
The Chapel, Millmoor Road,
Meltham, Holmfirth, HD9 5JU

www.northerndesignpartnership.co.uk
Instagram: @northerndesignp
Telephone: (01484) 854848

client	MRS YASMIN HUSSAIN C/O KMC		
project	EXTENSION AND ADAPTATIONS 10 CHAPEL FOLD STAINCLIFFE WF17 7AY		
drawing	EXISTING PLANS		
revision	notes	date	drawn
A	ELEVATION NOTATION AMENDED	04.23	PB
scale :	1:50 AT A1	03.23	PB
project no.	drawing no.	revision	
2269	01	A	