



Location
1:1250

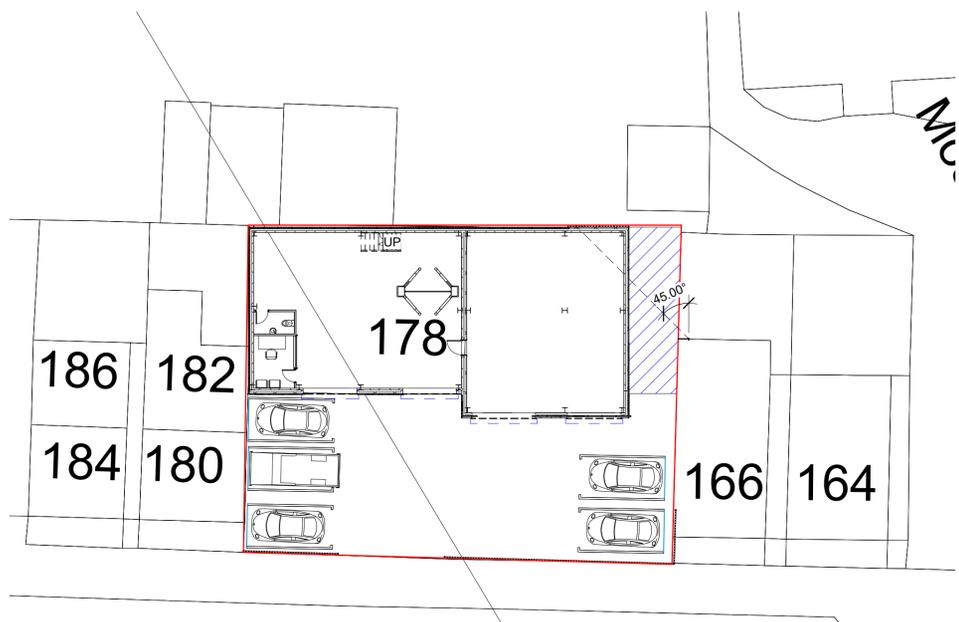

Site Plan
1:200

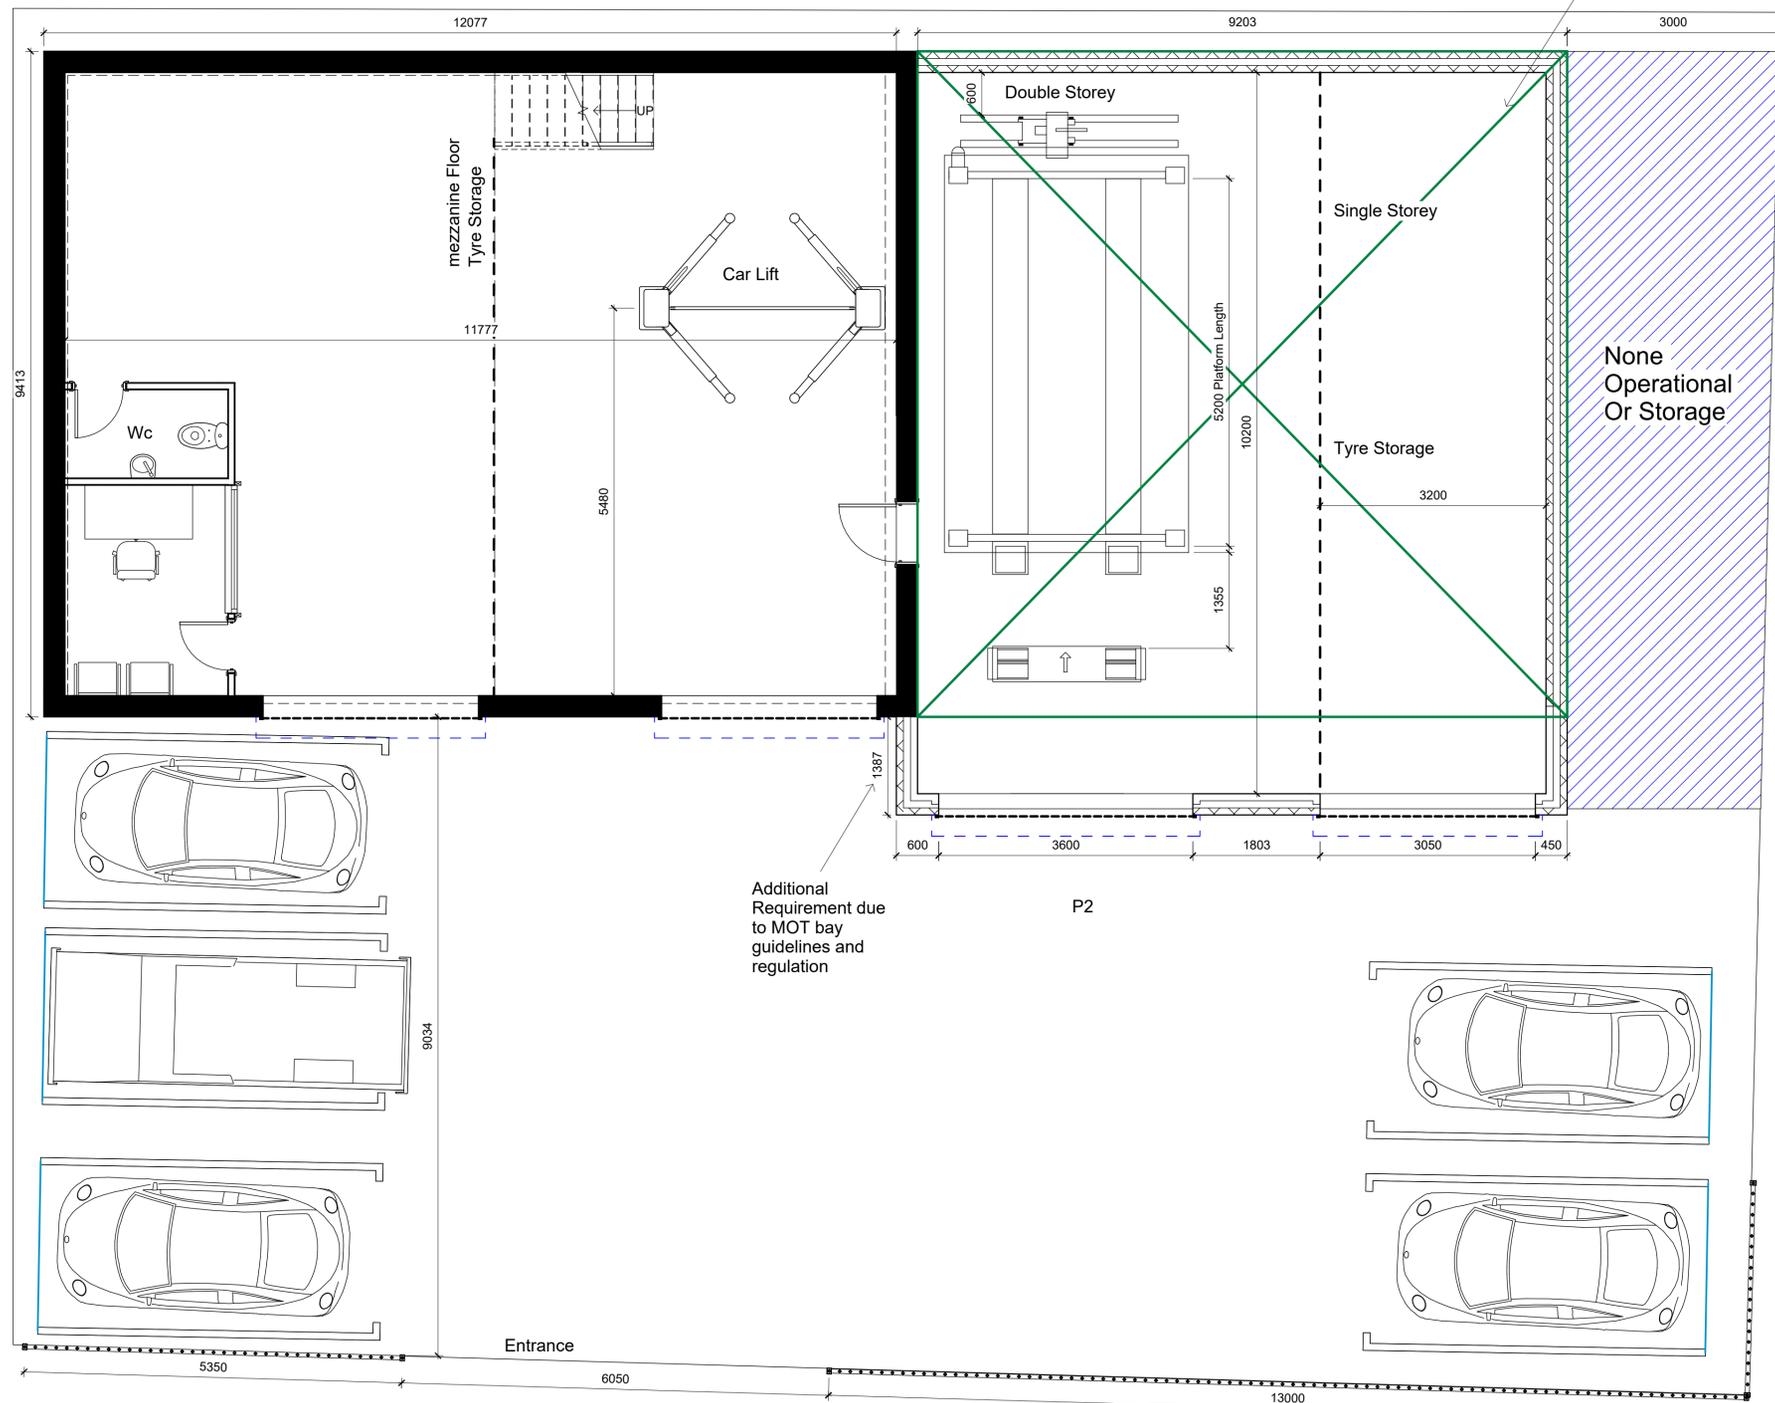

Ground Floor Plan
1:50



Project Name Lockwood Tyres, 178 Lockwood Road, Huddersfield, HD1 3QR	
Drawing Title: Location Site And Ground Floor Plans	
Drawing Number: TR-A23-0102-001	Scale: As indicated@A1
Date: 20/04/23	Revision: 3
Drawn By: AM	Checked by: JA
Reason For Issue: Planning	