



Location
1:1250

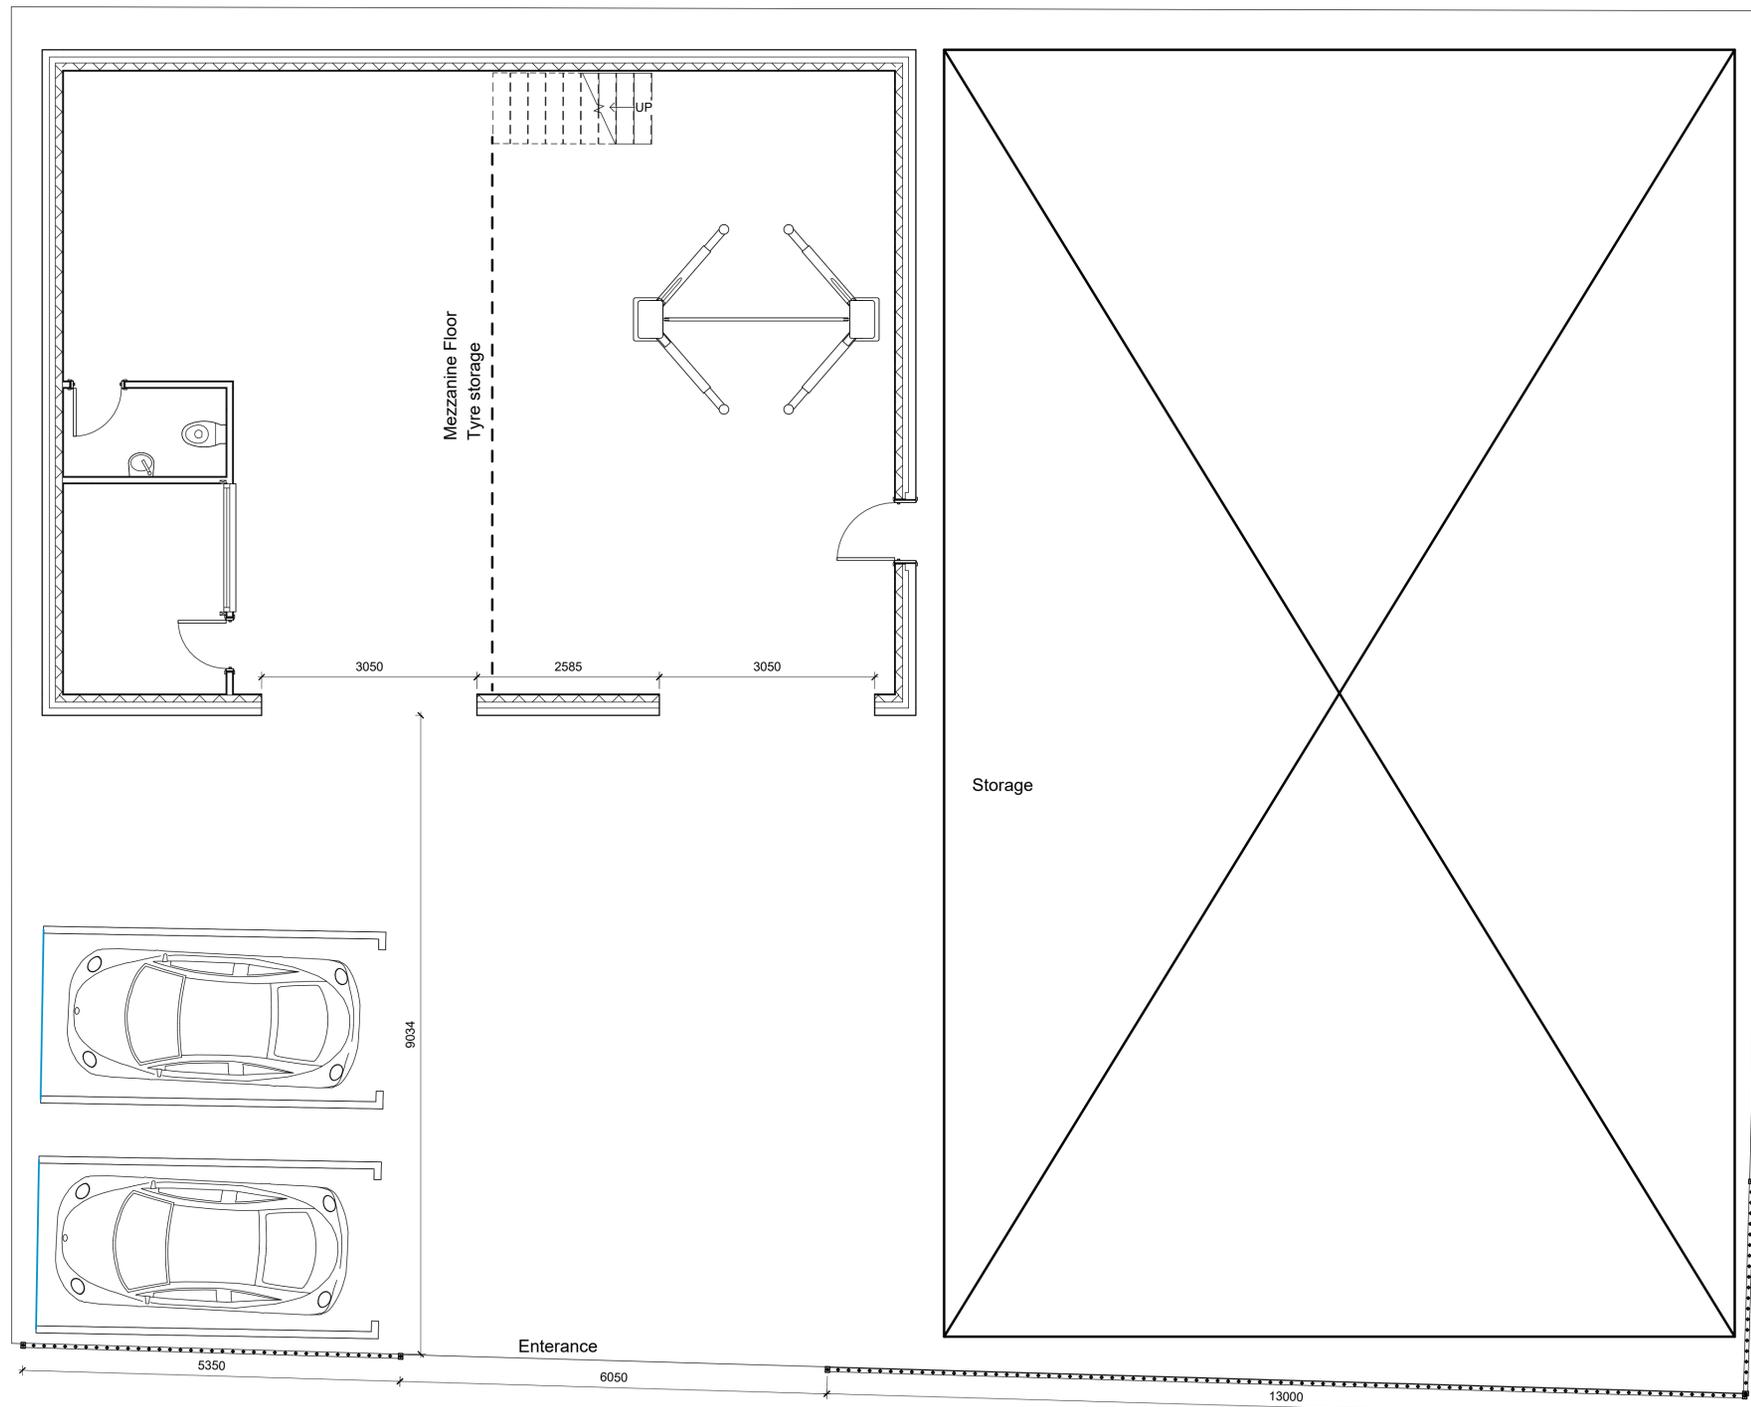

Existing Ground Floor
1:50

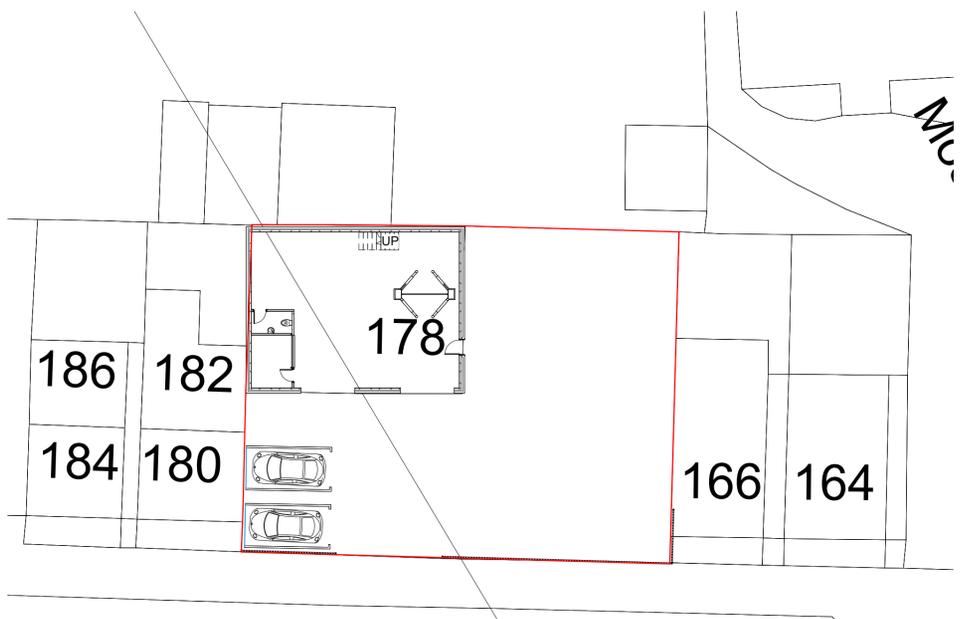

Site Plan
1:200



Project Name Lockwood Tyres, 178 Lockwood Road, Huddersfield, HD1 3QR	
Drawing Title: Site Plan And Existing Ground Floor	
Drawing Number: TR-A22-0601-001	Scale: As indicated@A1
Date: 20/04/23	Revision: 3
Drawn By: AM	Checked by: JA
Reason For Issue: Planning	