

ELEVATION STYLE 1, STONE & RENDER WITH HIPPED ROOF - PLOTS 27, 36, 37, 47 & 73



FRONT ELEVATION




SIDE ELEVATION




REAR ELEVATION



SIDE ELEVATION

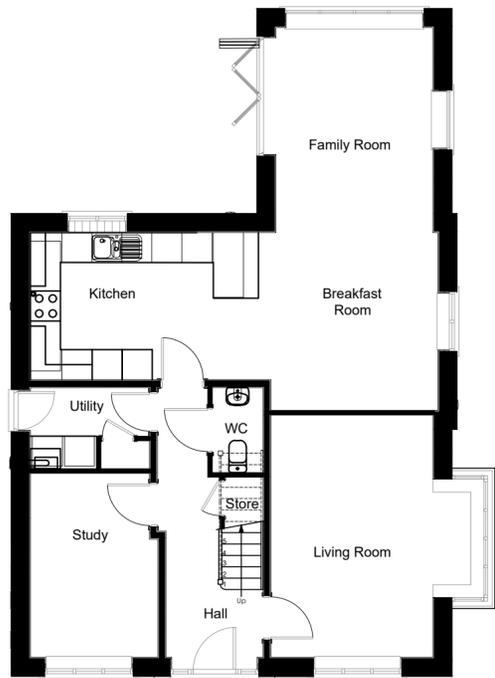

GROUND FLOOR PLAN

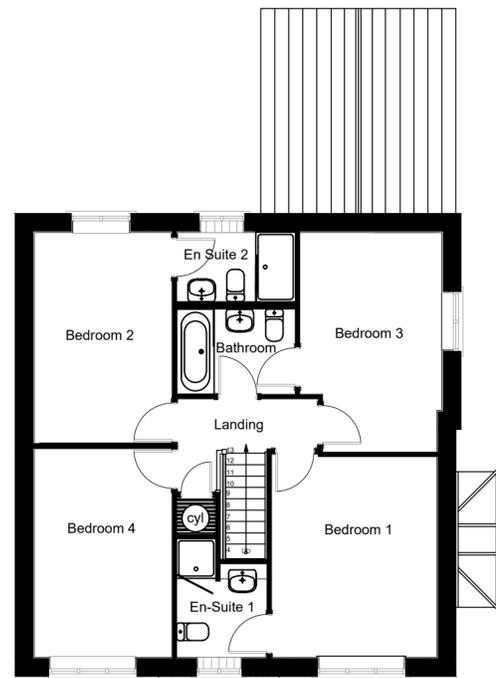

FIRST FLOOR PLAN

A 27/09/24 PG - UPDATED IN LINE WITH PROPOSED SITE LAYOUT REVISION XX & MATERIALS PLAN REVISION M.

rev	date	initials	initials	content
<b>PRIMROSE LANE</b>				
<b>BU(ct) - BUCKLEY CORNER TURNER PLANS &amp; ELEVATIONS</b>				
title: PRIMROSE LANE HIGHTOWN				
client: JONES HOMES				
client ref:		Niemen Architects Deck 2, The Waterscape 42 Leeds & Bradford Road Kirkstall, Leeds, LS5 3EG T: 0113 239 5400 office@niemen.co.uk		
date: 06/03/23	scale: 1:100@A2	drawn: JH	checked: PG	revision: A
drawing no: 3416-1-210		revision: A		

PLANNING  
 subject to structural review  
 subject to accurate measured survey