


ELEVATION STYLE 3, STONE & RENDER WITH GABLE ROOF - PLOTS 13, 14, 55 & 56



FRONT ELEVATION

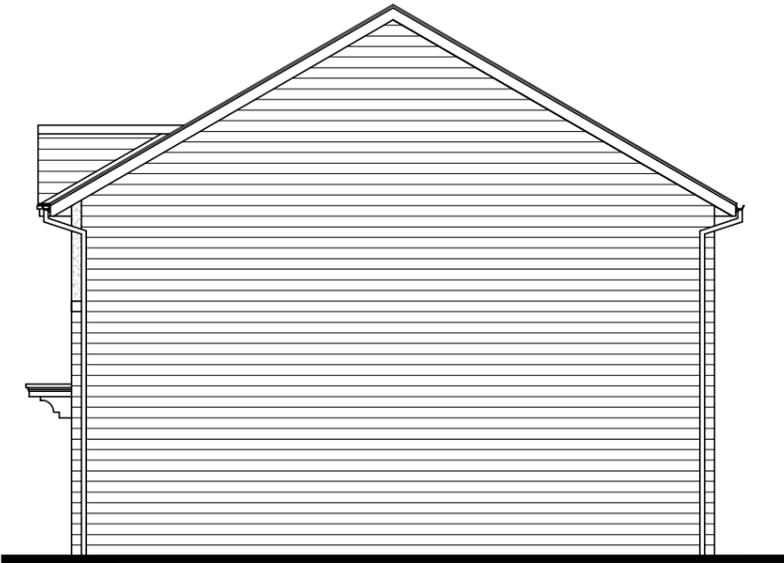


SIDE ELEVATION




REAR ELEVATION



SIDE ELEVATION

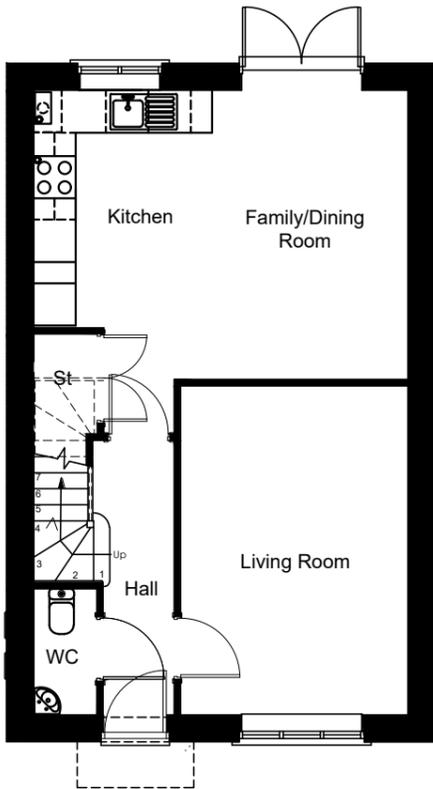

GROUND FLOOR PLAN

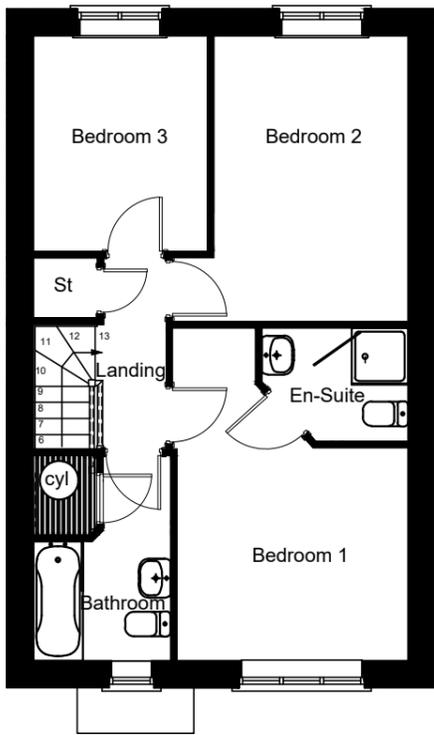

FIRST FLOOR PLAN

rev	date	initials	initials	content
<b>PRIMROSE LANE</b>				
<b>KW - KESWICK DETACHED PLANS &amp; ELEVATIONS</b>				
title: PRIMROSE LANE HIGHTOWN		 <b>niemen</b> architects		
client: JONES HOMES				
client ref:		Niemen Architects Deck 2, The Waterscape 42 Leeds & Bradford Road Kirkstall, Leeds, LS5 3EG T: 0113 239 5400 office@niemen.co.uk		
date: 30/09/24	scale: 1:100@A3	drawn: JH	checked: PG	
drawing no: 3416-1-216		revision: -		

PLANNING  
 subject to structural review  
 subject to accurate measured survey