




ELEVATION STYLE 3, STONE & RENDER WITH GABLE ROOF - PLOTS 2-3, 11-12, 32-33 & 53-54

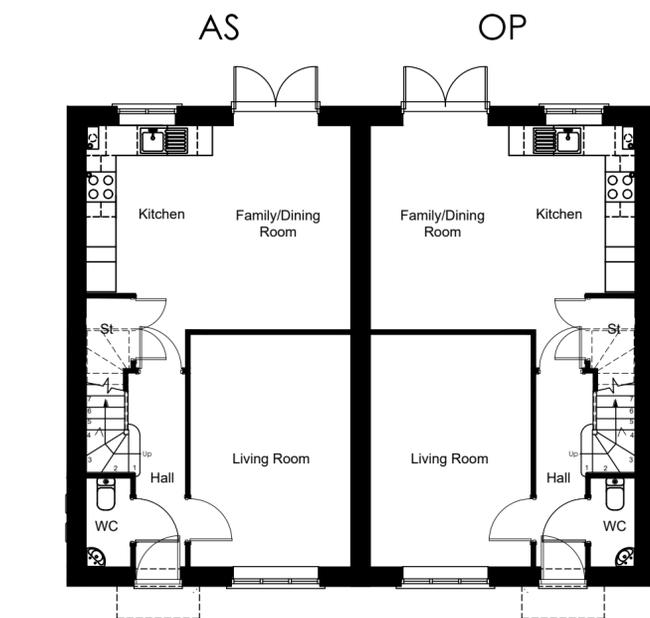

ELEVATION STYLE 4, FULL STONE WITH GABLE ROOF - PLOTS 29-30, 39-40, 42-43, 45-46, 71-72 & 76-77

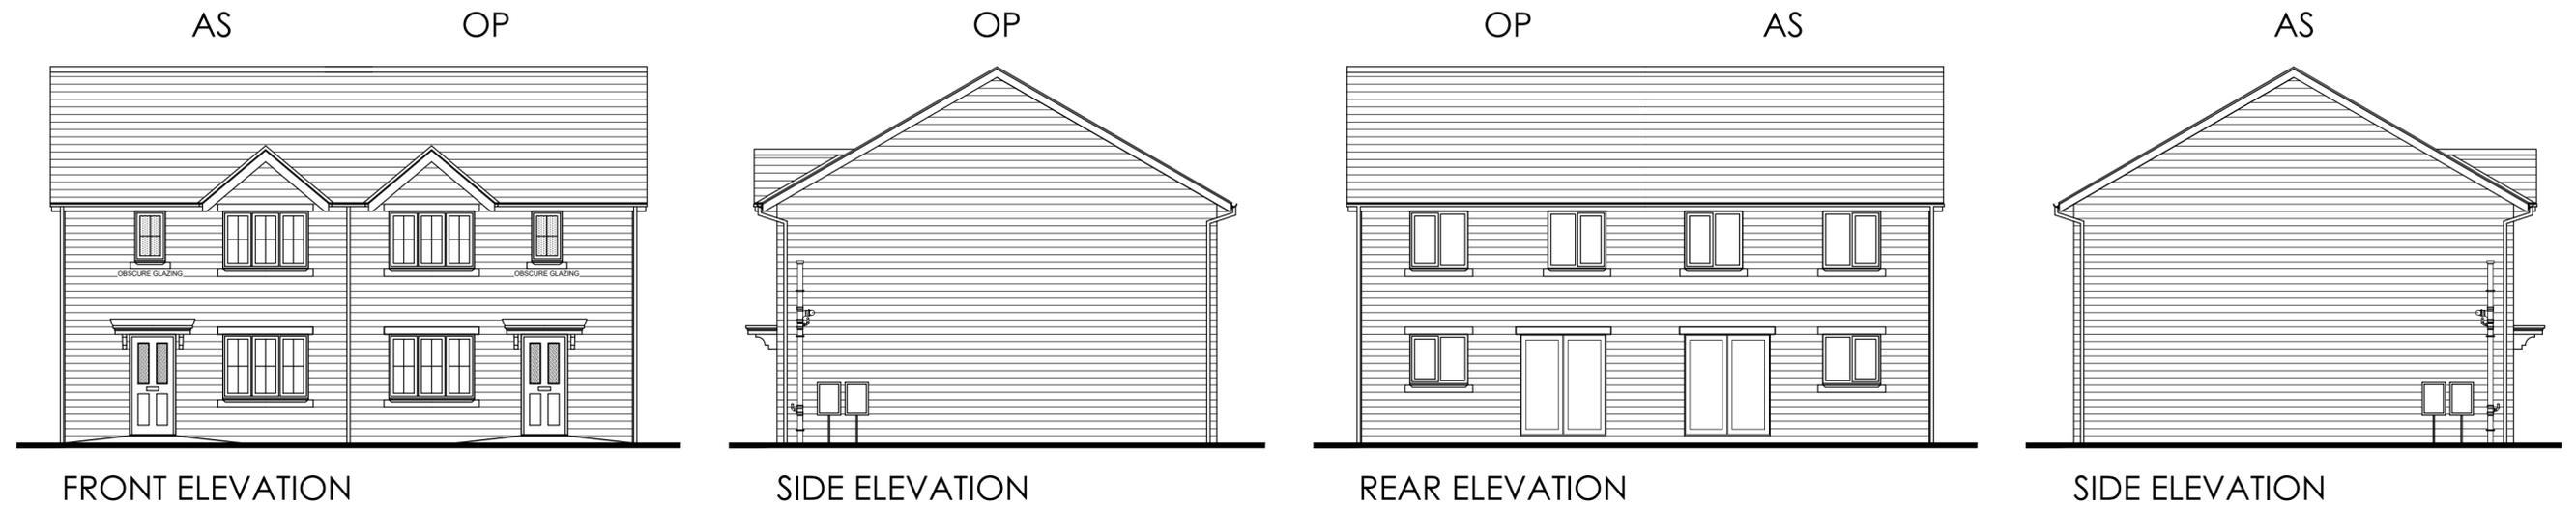

GROUND FLOOR PLAN

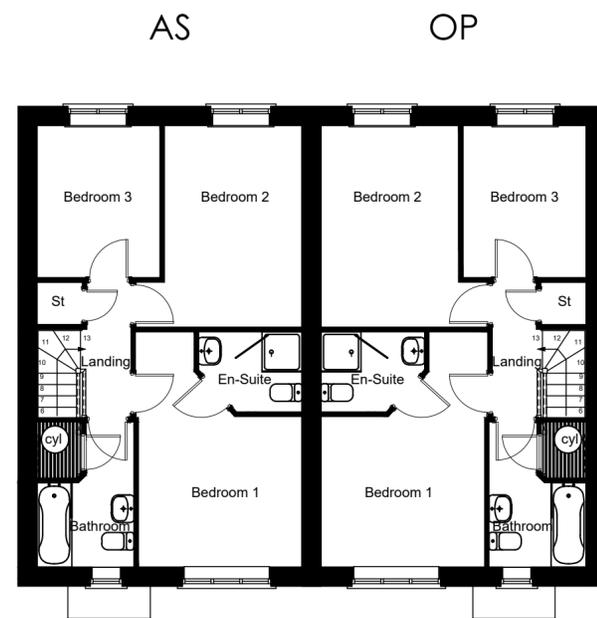

FIRST FLOOR PLAN

A 27/09/24 PG - UPDATED IN LINE WITH PROPOSED SITE LAYOUT REVISION XX & MATERIALS PLAN REVISION M.

rev	date	initials	initials	content
PRIMROSE LANE				
KW - KESWICK PLANS & ELEVATIONS				
title:				
PRIMROSE LANE HIGHTOWN				
client:		Niemen Architects Deck 2, The Waterscape 42 Leeds & Bradford Road Kirkstall, Leeds, LS5 3EG T: 0113 239 5400 office@niemen.co.uk		
client ref:		JONES HOMES		
date:	scale:	drawn:	checked:	
06/03/23	1:100@A2	JH	PG	
drawing no:		revision:		
3416-1-211		A		

PLANNING
 subject to structural review
 subject to accurate measured survey