


ELEVATION STYLE 2, FULL STONE WITH HIPPED ROOF - PLOTS 5, 6, 23, 50, 52, 58, 60, 68 & 70



FRONT ELEVATION

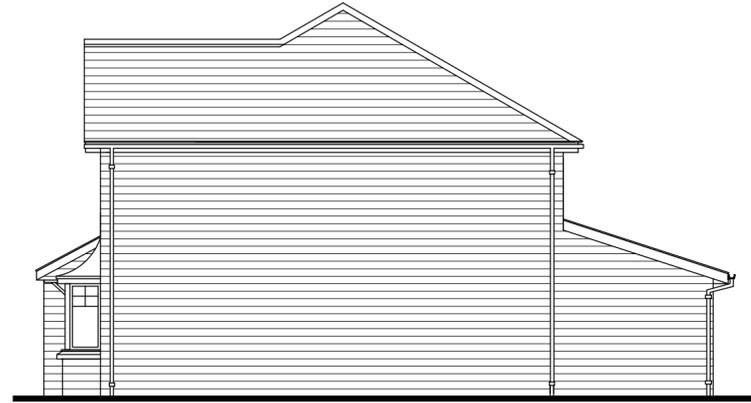

SIDE ELEVATION



REAR ELEVATION




SIDE ELEVATION

ELEVATION STYLE 4, FULL STONE WITH GABLE ROOF - PLOTS 4, 49, 51, 59, 67 & 69



FRONT ELEVATION

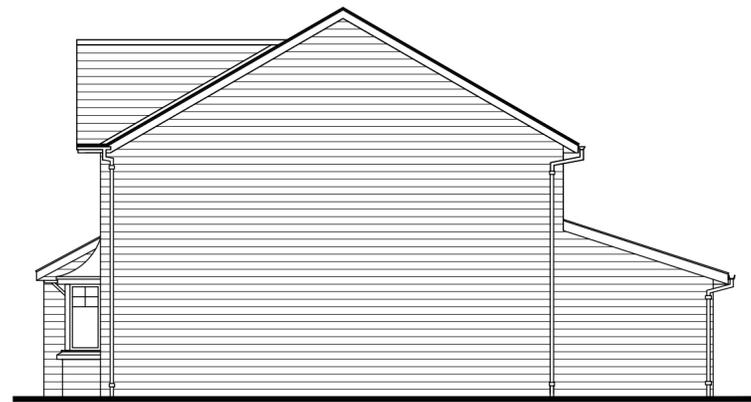


SIDE ELEVATION




REAR ELEVATION



SIDE ELEVATION

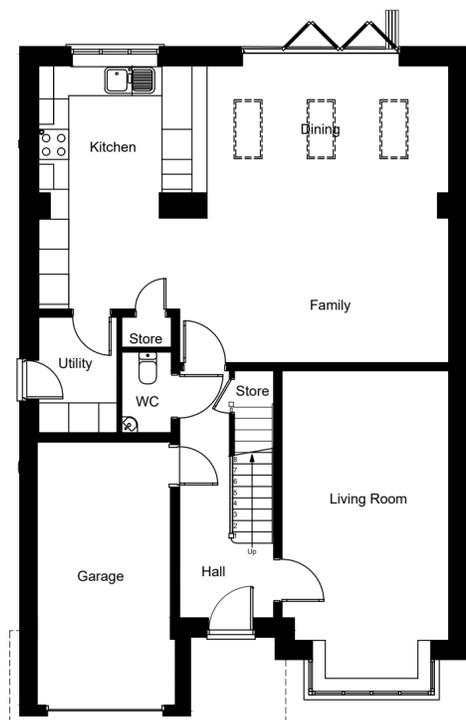

GROUND FLOOR PLAN

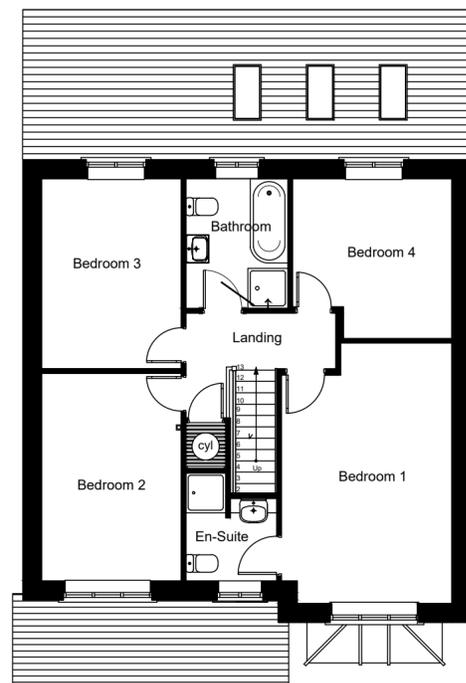

FIRST FLOOR PLAN

rev	date	initials	initials	content
C	21/11/24	PG		UPDATED IN LINE WITH PROPOSED SITE LAYOUT REVISION ZZ & MATERIALS PLAN REVISION N.
B	27/09/24	PG		UPDATED IN LINE WITH PROPOSED SITE LAYOUT REVISION XX & MATERIALS PLAN REVISION M.
A	03/04/23	PG		ELEVATION STYLE PLOT IDENTIFICATION UPDATED IN LINE WITH SITE LAYOUT REVISION V. ELEVATION STYLE 3 ADDED.

rev	date	initials	initials	content
PRIMROSE LANE				
BE - BENTLEY PLANS & ELEVATIONS				
title: PRIMROSE LANE HIGHTOWN				
client: JONES HOMES				
client ref:		Niemen Architects Deck 2, The Waterscape 42 Leeds & Bradford Road Kirkstall, Leeds, LS5 3EG T: 0113 239 5400 office@niemen.co.uk		
date: 10/11/22	scale: 1:100@A2	drawn: JH	checked: PG	
drawing no: 3416-1-204		revision: C		

PLANNING
 subject to structural review
 subject to accurate measured survey