




BUILDING DESIGN PARTNERSHIP SHALL HAVE NO RESPONSIBILITY FOR ANY USE MADE OF THIS DOCUMENT OTHER THAN FOR THAT WHICH IT WAS PREPARED AND ISSUED.  
 ALL DIMENSIONS SHOULD BE CHECKED ON SITE.  
 DO NOT SCALE FROM THIS DRAWING.  
 ANY DRAWING ERRORS OR DIVERGENCIES SHOULD BE BROUGHT TO THE ATTENTION OF BUILDING DESIGN PARTNERSHIP AT THE ADDRESS SHOWN BELOW.  
 DRAWINGS SHALL BE READ IN CONJUNCTION WITH THE FOLLOWING BEFORE WORK COMMENCES:  
 • THE COM DESIGN ISSUES REGISTER  
 • THE BDP RISK SERIES OF DRAWINGS  
 • THE PROJECT COM RISK REGISTER

**NOTES**

FIT-OUT BY OTHERS (LAYOUT INDICATIVE)

REVISION	DESCRIPTION	DRAWN	CHECKED	DATE
T01	For Tender	HB	CD	21/04/23

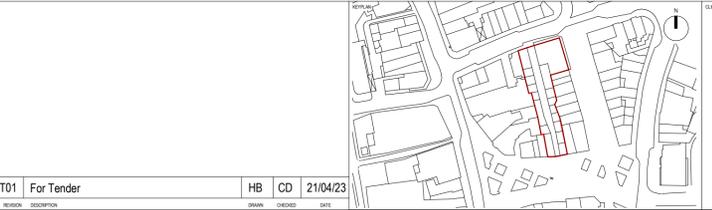

**BDP.**

11 Ducie Street  
 PO Box 85  
 Piccadilly Basin  
 Manchester  
 M60 3JA  
 United Kingdom  
 T +44 (0)161 828 2200  
 www.bdp.com

PROJECT TITLE <b>Dewsbury Arcade</b>	
REF. OR NUMBER <b>P3001705</b>	SCALE As indicated
DRAWING TITLE <b>Site Plan as Proposed</b>	DATE PREP. ISSUED 60/05/21
REVISION <b>1705-BDP-AD-SL-PL-Z-00003</b>	REVISION T01