



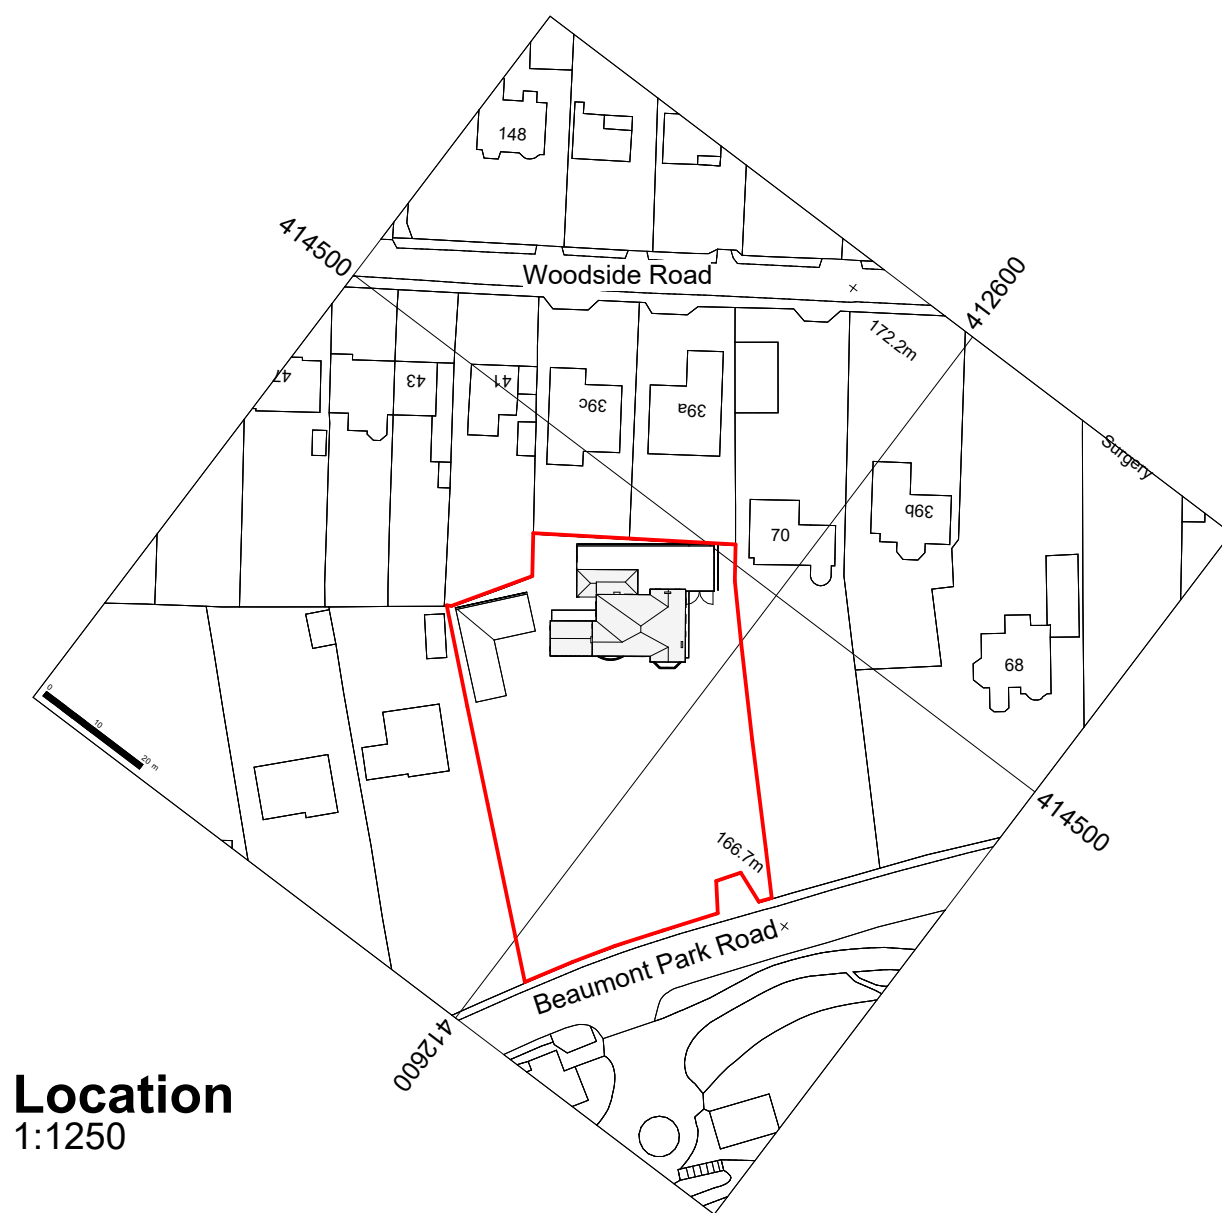

Location
1:1250

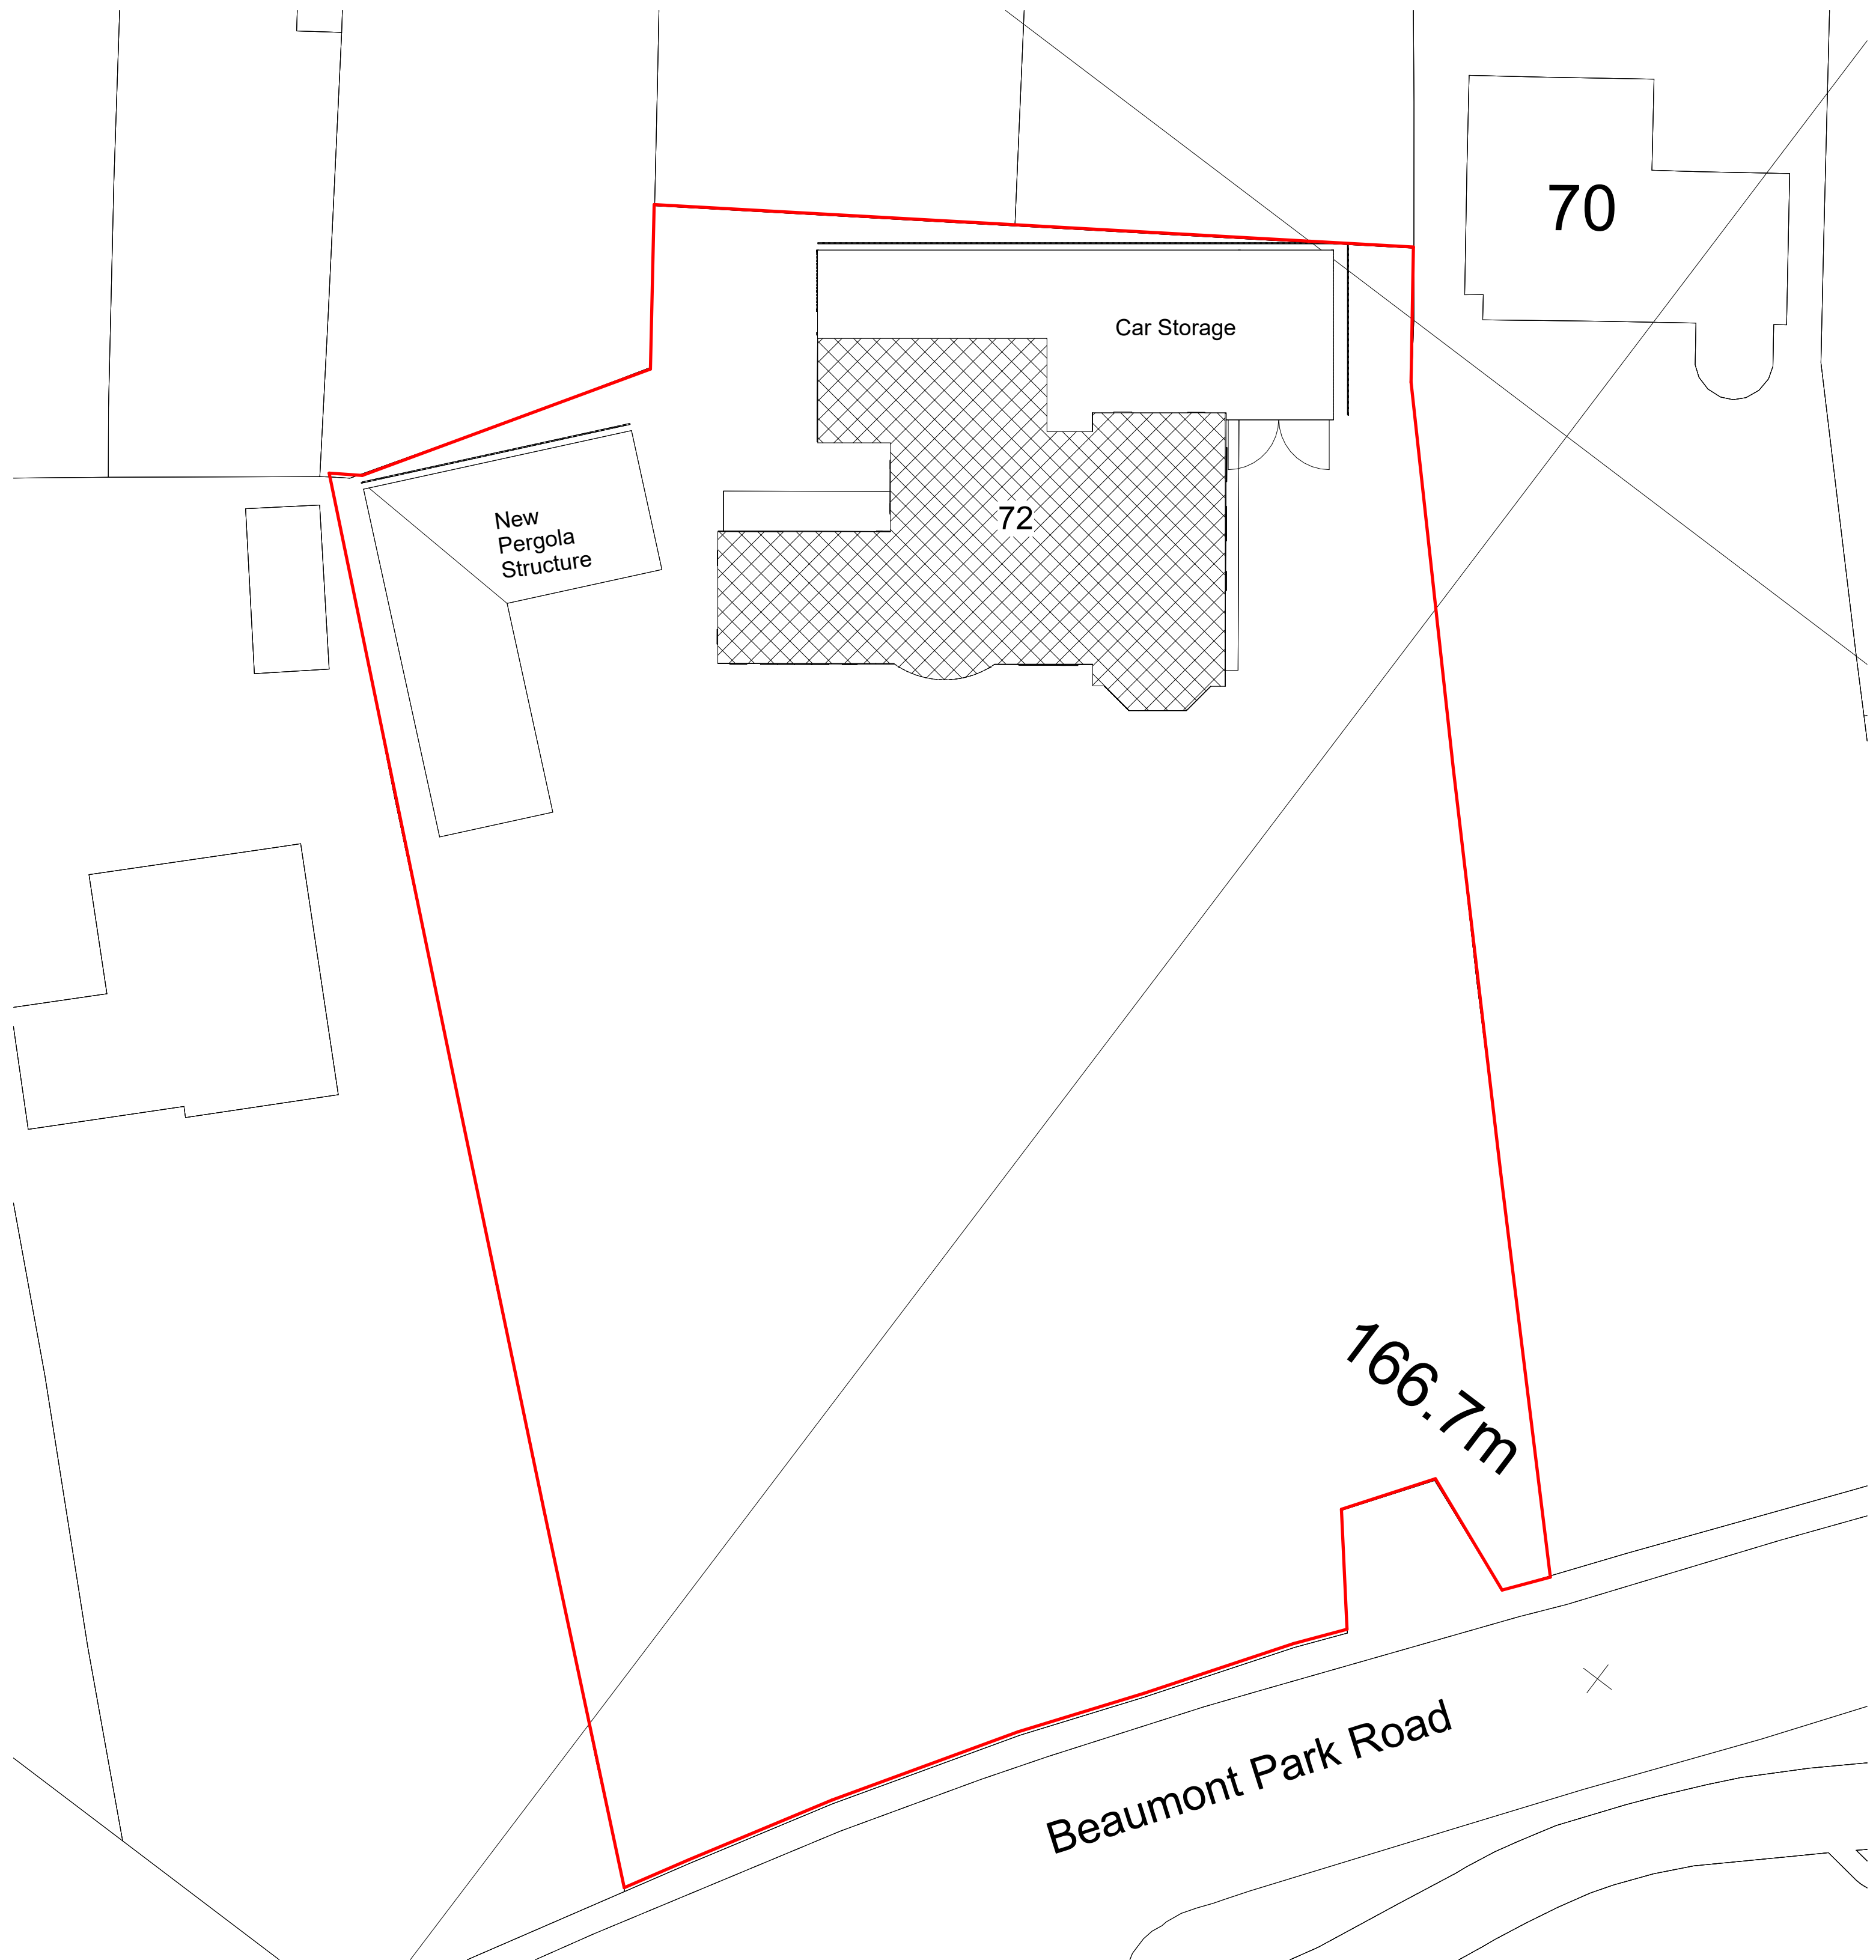

Retrospective Site Plan
1:200

Note:
All Dimensions Are Approximate



Project Name
72 Beaumont Park Road, Beaumont Park,
Huddersfield, HD4 5JH

Drawing Title:
Proposed Site Plan

Drawing Number: TR-A22-0901-003
Scale: As indicated@A1

Date: 09/09/22
Revision:

Drawn By: AM
Checked by: JA

Reason For Issue:
Planning