


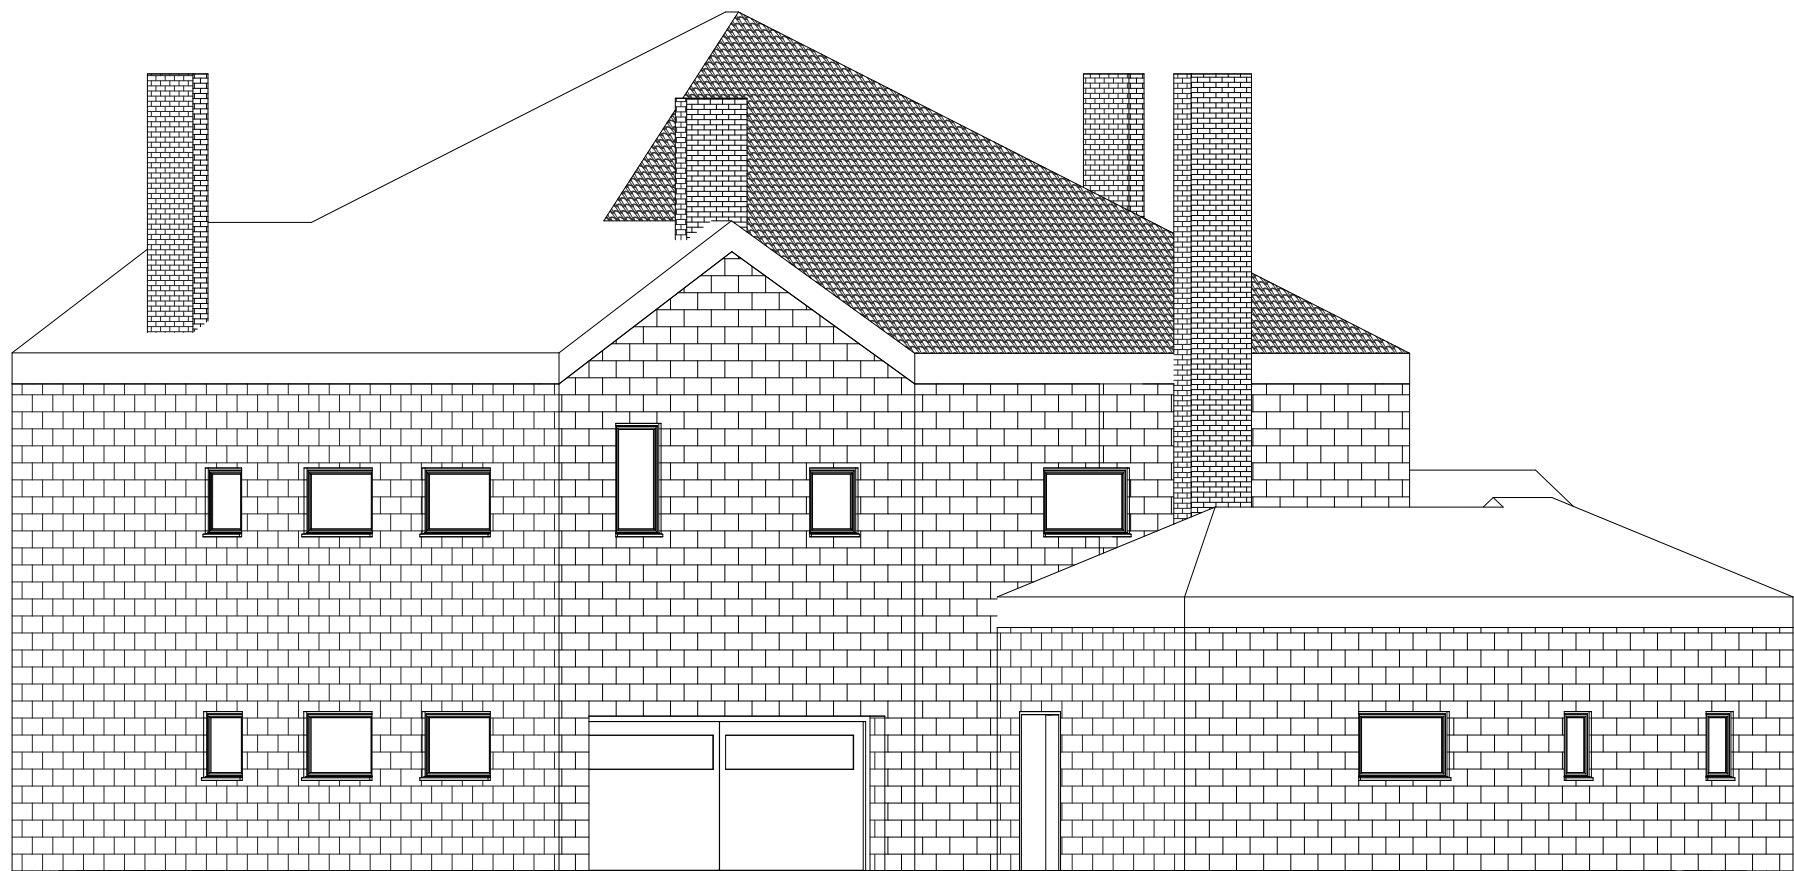


Existing North Elevation
1 : 100



Existing East Elevation
1 : 100



Existing South Elevation
1 : 100

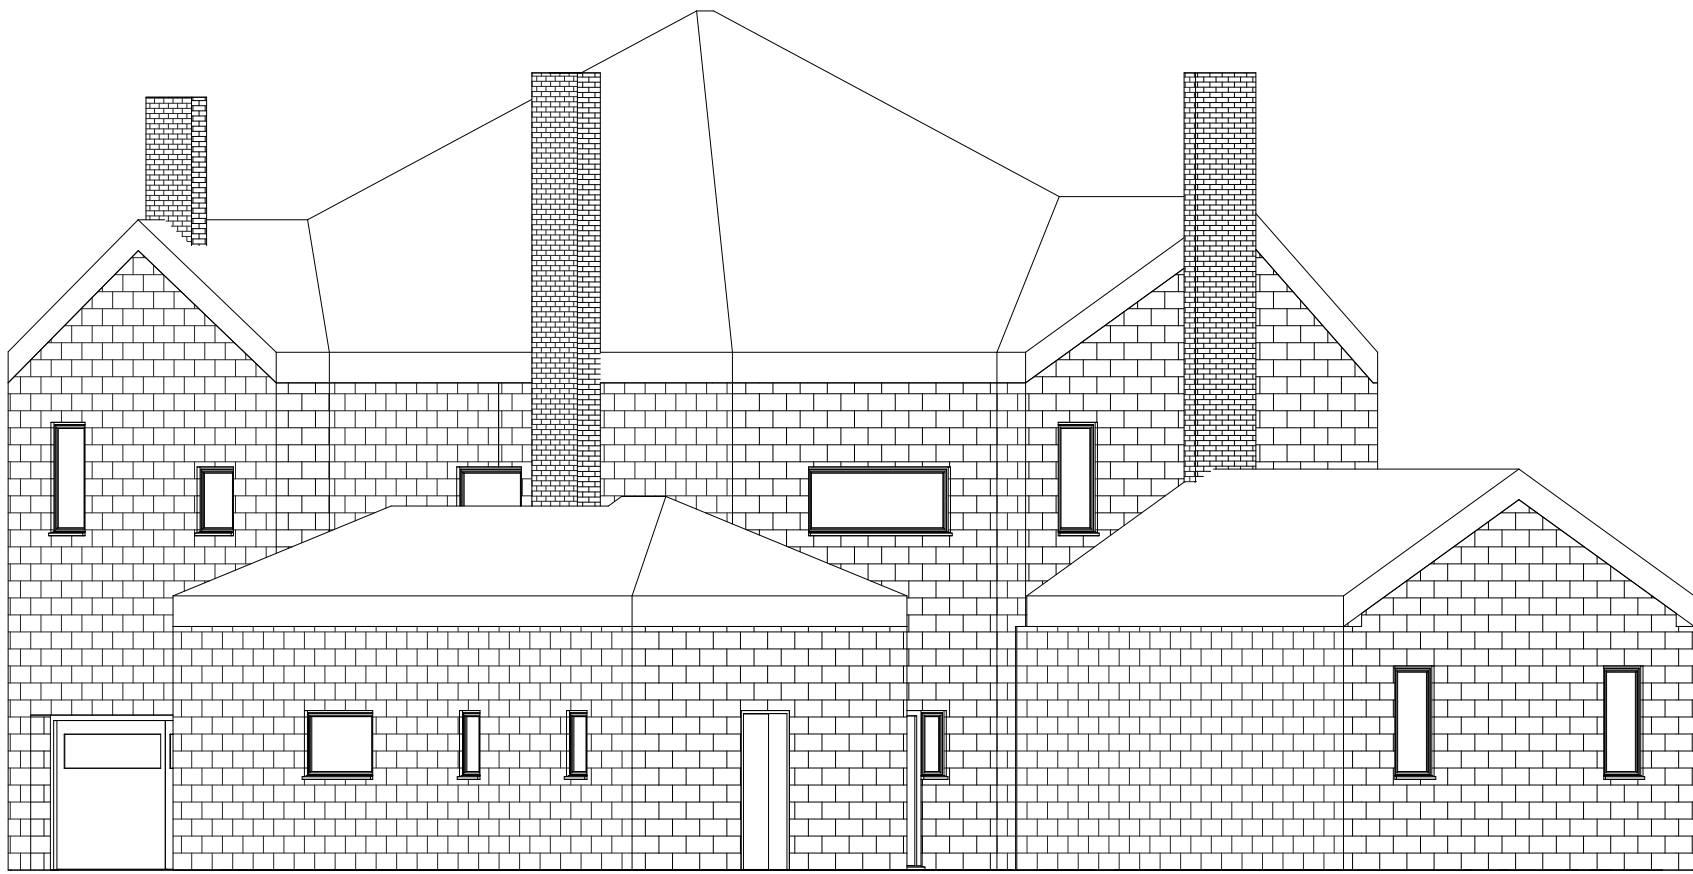

Existing West Elevation
1 : 100

Note:
All Dimensions Are Approximate



Project Name
72 Beaumont Park Road, Beaumont Park,
Huddersfield, HD4 5JH

Drawing Title:
Existing Elevations

Drawing Number: TR-A22-0901-003
Scale: 1 : 100@A1

Date: 12/04/23
Revision:

Drawn By: AM
Checked by: JA

Reason For Issue:
Planning