




Notes:
 Approval/Particulars on the information shown should be obtained prior to being used as a basis for any contract.
 Drawing based on Ordnance Survey data and is subject to a full line & level survey.
 This drawing has been prepared subject to the following:
 1. Planning Approval
 2. Building Regulation Approval
 3. Fire Officers Approval
 4. Highway Approval
 5. Enquiries on location of Statutory Utilities services & equipment.
 Contractors to check dimensions and notify any discrepancies or errors to the company immediately.
 Work to figured dimensions only. Do not scale.
 © All Rights Reserved.

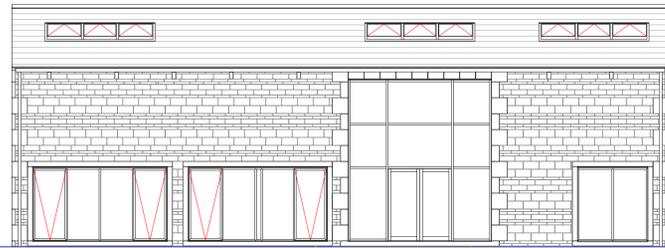


NORTH ELEVATION

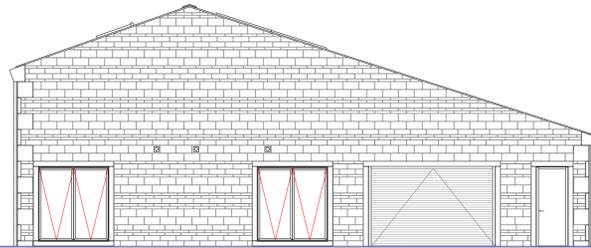

WEST ELEVATION

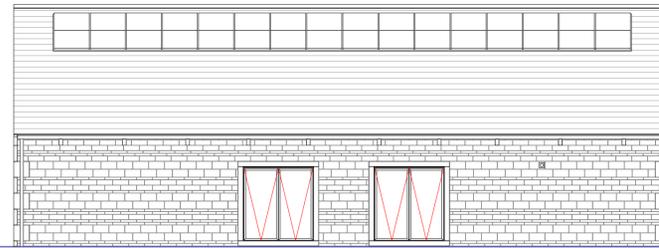


SOUTH ELEVATION

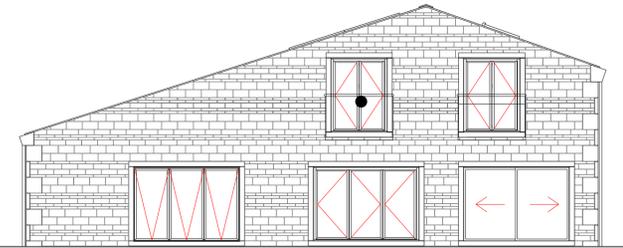


EAST ELEVATION


EXISTING ELEVATIONS

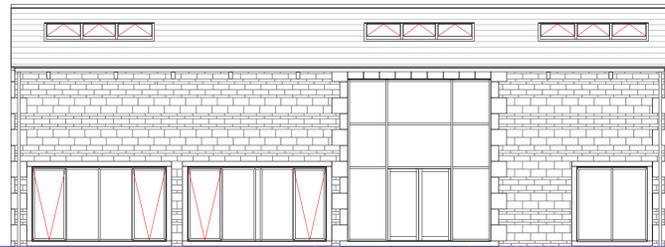


NORTH ELEVATION

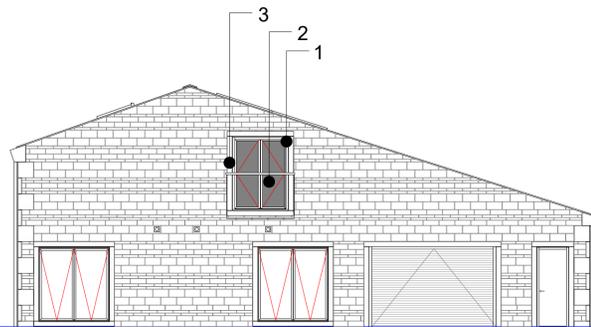

WEST ELEVATION

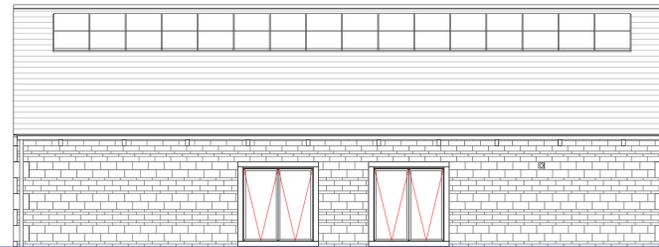

SOUTH ELEVATION

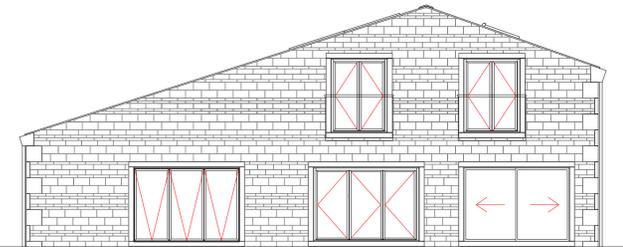

EAST ELEVATION

PROPOSED ELEVATIONS

NOTES:

- 1: ALUMINIUM FRAMED WINDOWS TO MATCH EXISTING WITH OPAQUE GLAZING
- 2: NEW GLAZED JULIET BALCONY
- 3: STONE SURROUNDS

Rev Date Description Drawn Checked
 Studio 2, Chevin Mill
 Leeds Road
 Otley LS21 1BT
 Tel: 01943 468 438
 info@pwaconsultants.com
 www.pwaconsultants.com
 Architectural Consultants
 Client:
 Mr J Wynn

Project
 New First Floor Window
 To West Elevation
 22 Damhouse, Cartworth Rd
 Holmfirth, HD9 2ST

Title
 Existing & Proposed Elevations

Dwg No.
 23511 - PA 03
 Scale 1:100@A1 Date April 23 Status Planning
 Drawn LC Checked

