


DEMOLITION OF STANDING DOUBLE GARAGE. 4 NEW PARKING SPACES CREATED. 3NO FOR RESIDENTS, 1NO FOR RETAIL/ OFFICE/ DISABLED

SLOPED ROOF CONVERTED TO FLAT ROOF WITH PARAPET WALL AND RAILING. 1ST FLOOR ACCESS CREATED FOR TENANTS

POWDERED METAL STAIRCASE
1000MM WIDE
22 RISERS AT 150MM
GOINGS 250MM

3NO 660L BINS PROVIDED FOR TENANT WASTE. BINS TO BE GENERAL WASTE/ PAPER/ PLASTIC& METALS. 1NO GENERAL WASTE FOR OFFICE/ RETAIL SPACE

2NO 660L BINS PROVIDED FOR TENANT WASTE. BINS TO BE PAPER/ PLASTIC& METALS.

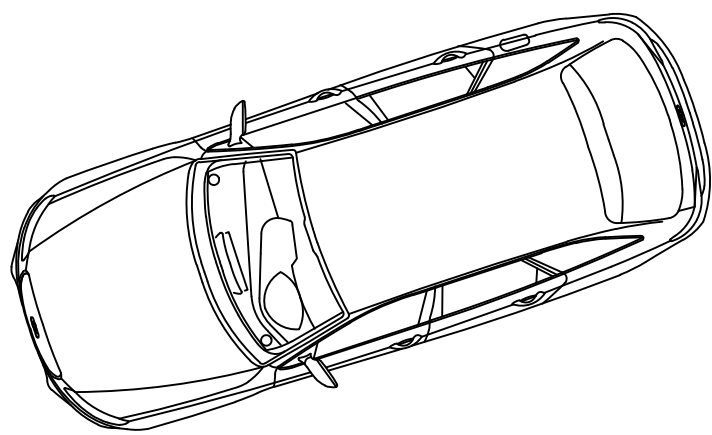

DISABLED PARKING

DISABLED PARKING/ RETAIL

RESIDENT PARKING 3

RESIDENT PARKING 2

RESIDENT PARKING 1

N/B 1099

N/B 1099

660L BIN

660L BIN

N/B 1099

N/B 1099

150a

146

144

C	14/08/2023	Drawn: RE	Check: CHK
External staircase added. Bins relocated to accommodate revision			
B	01/06/2023	Drawn: RE	Check: CHK
Boundary revised			
A	28/04/2023	Drawn: RER	Check: CHK
Roof lights added			

ASK

Architecture ~ Design ~ Project Management
Leisure | Retail | Commercial | Brands
Web: www.askdesign.co.uk Tel: 0114 245 8775

DRAWN:	RE	CHECK:	CHK
PROJECT			
Craven Heifer			
148 Blackmoorfoot			
Crossland Moor, HD4 5RE			
DRAWING			
Proposed Site Plans			
SCALE 1:50@ A1		DATE 07/02/2023	
REF	NUMBER	REV	
1392	10	C	