



**PROPOSED GROUND FLOOR PLAN**

SCALE 1:100

**PROPOSED FIRST FLOOR PLAN**

SCALE 1:100

Do not scale from this drawing. The contractor must check all dimensions on site before construction or manufacture of materials.

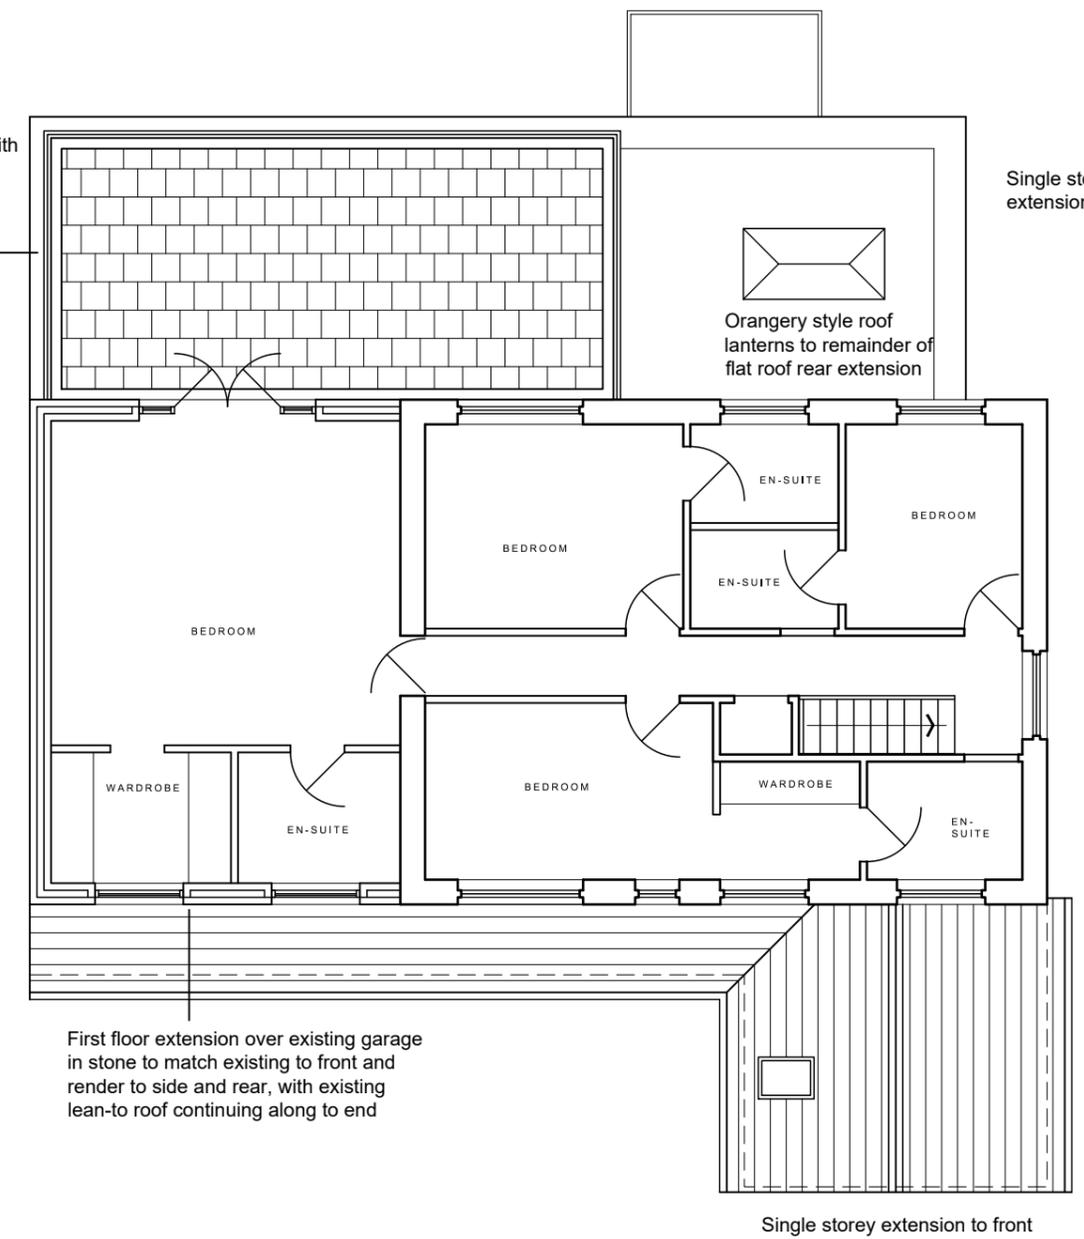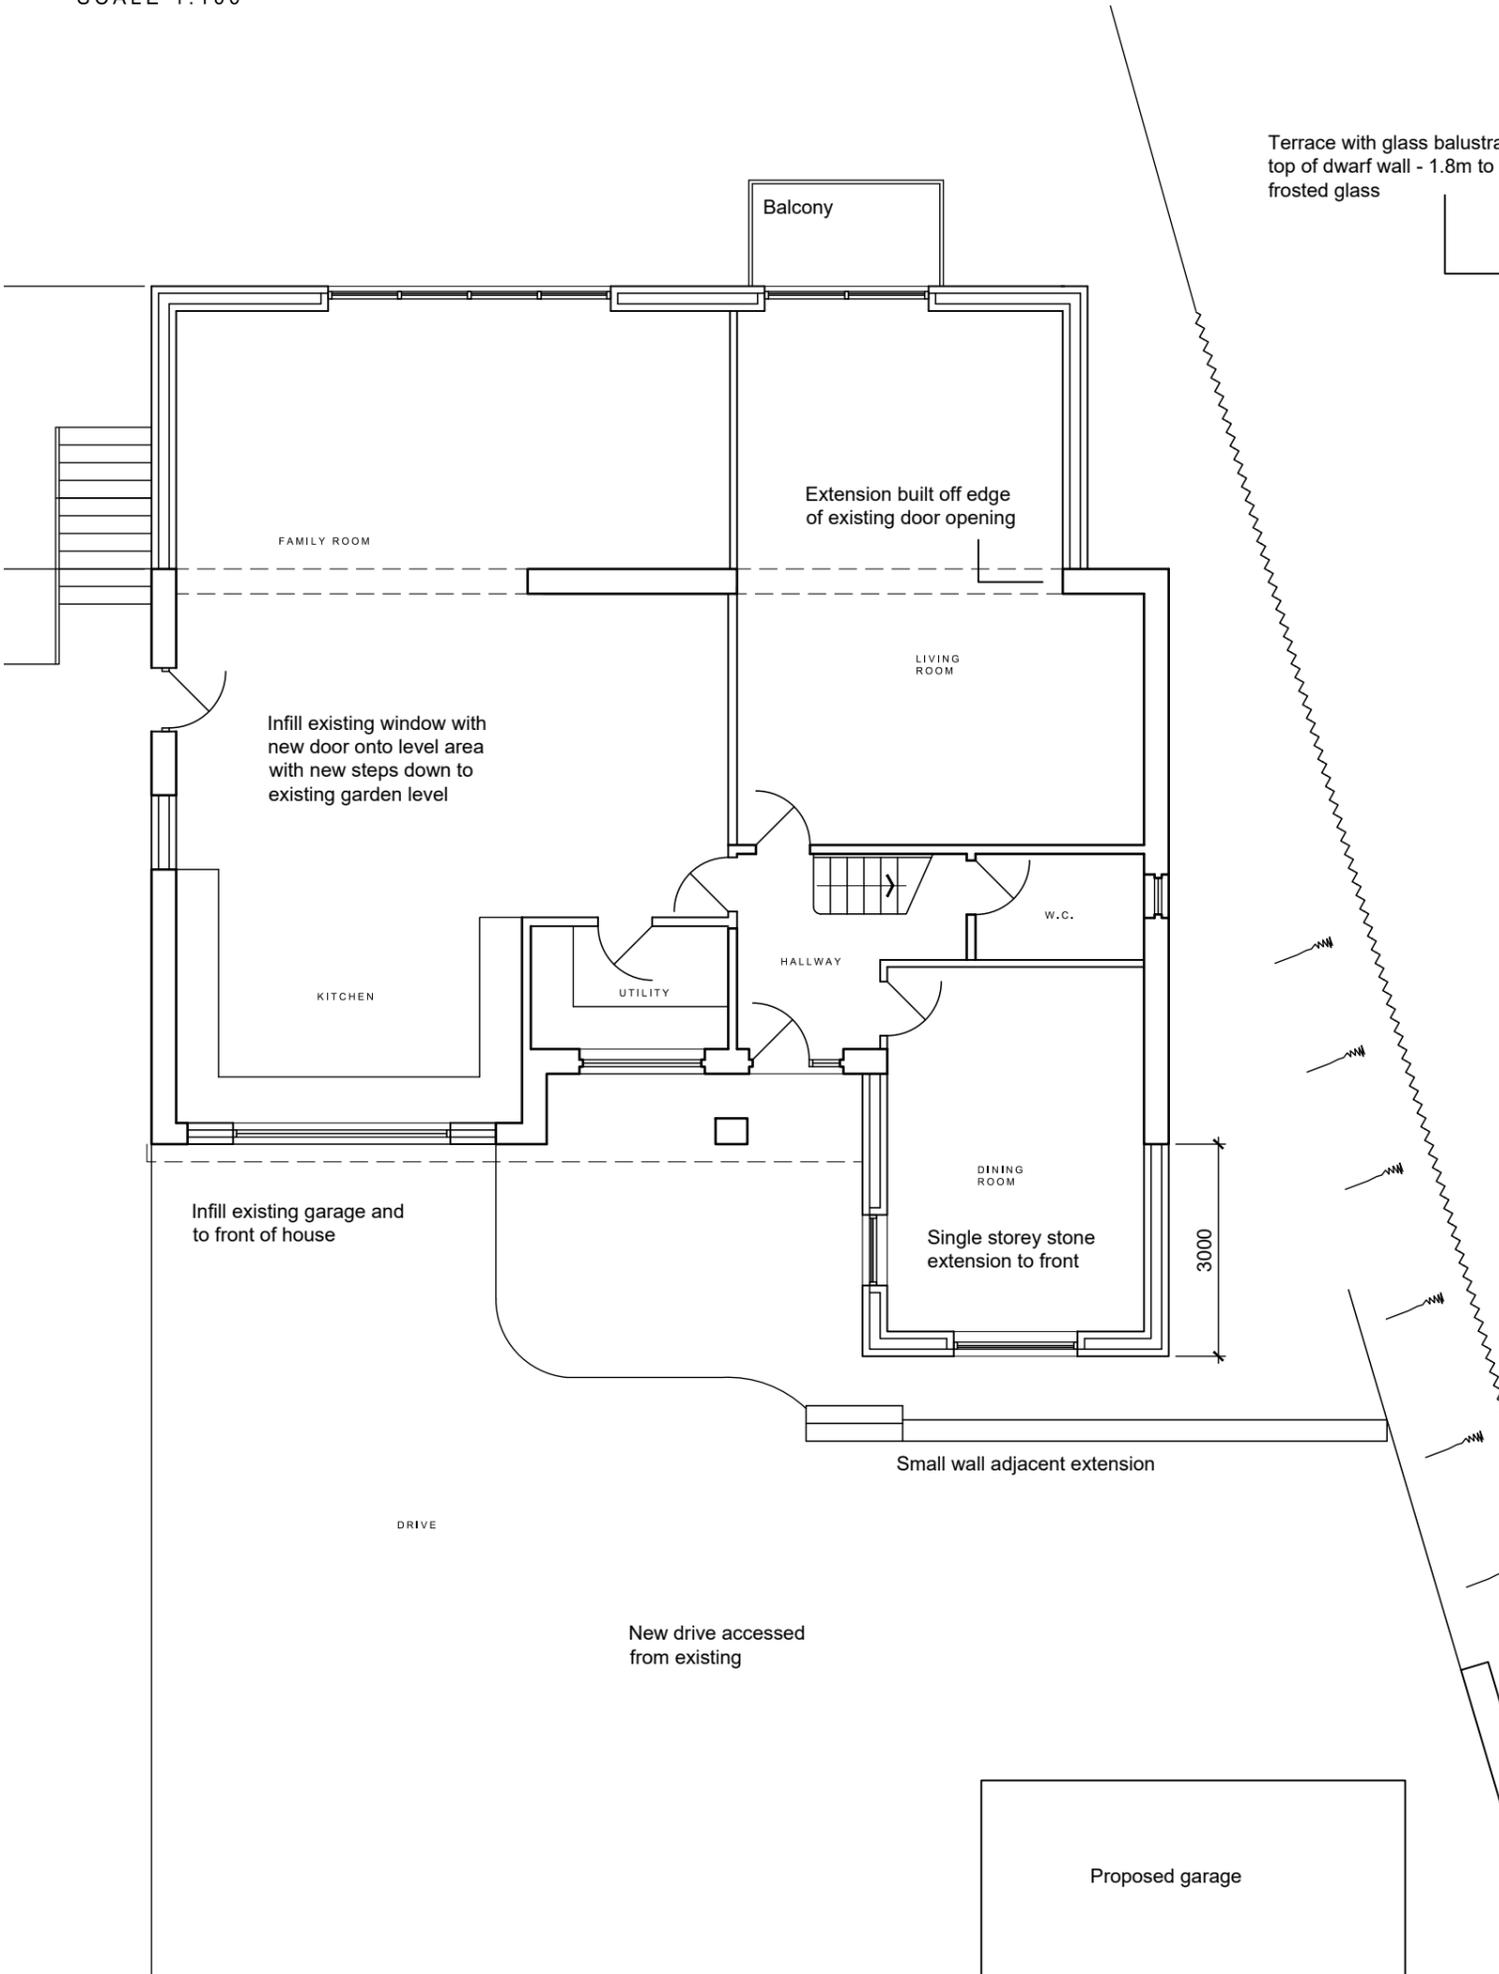

- B Plan to rear extension amended. 30.03.23
- A Garage and two storey extension to front amended following comments from planning. 26.01.21

Rev	Description	Date	By	App'd

Client  
**MR R DAVEY**

Project  
**EXTENSION AND NEW GARAGE at 2 LITTLE LANE, WOOLDALE**

Drawing title  
**PROPOSED FLOOR PLANS**

Drawn by	Date	App'd
-	<b>NOV 20</b>	-

Drawing no	Project no	Scale @ A3	Rev
<b>04</b>	<b>20.005</b>	<b>1:100</b>	<b>B</b>