




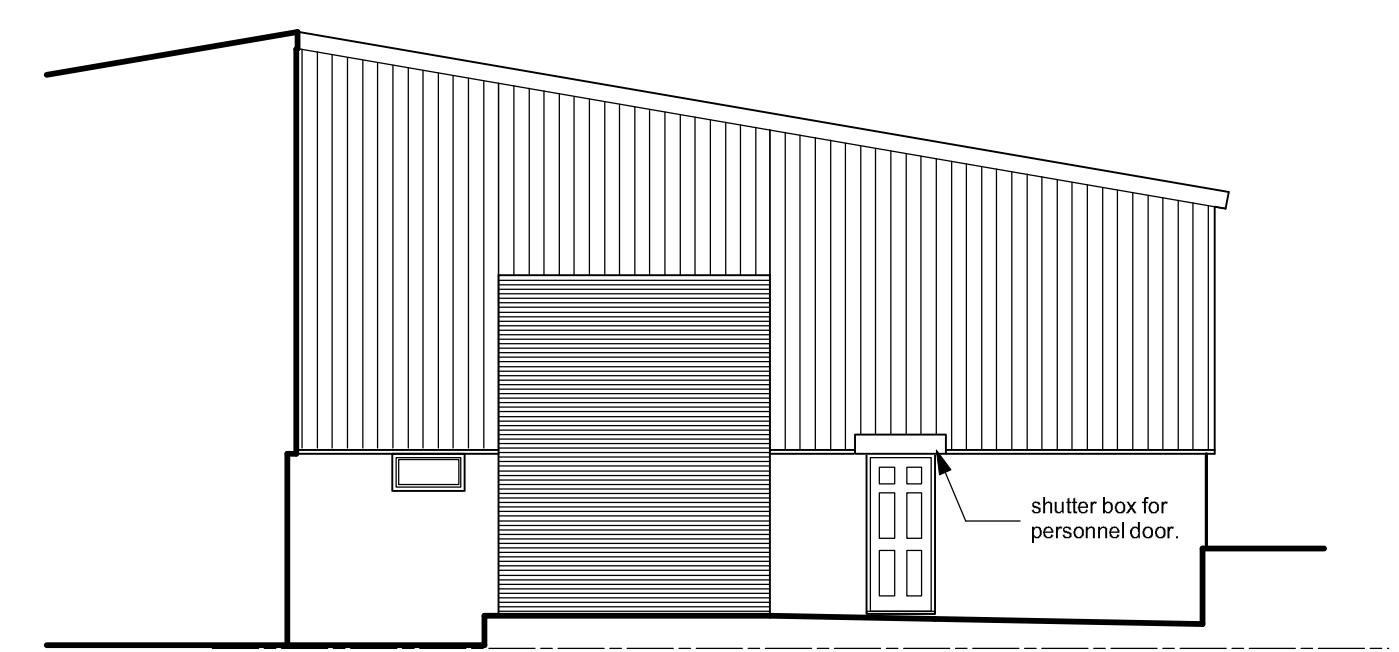


east elevation

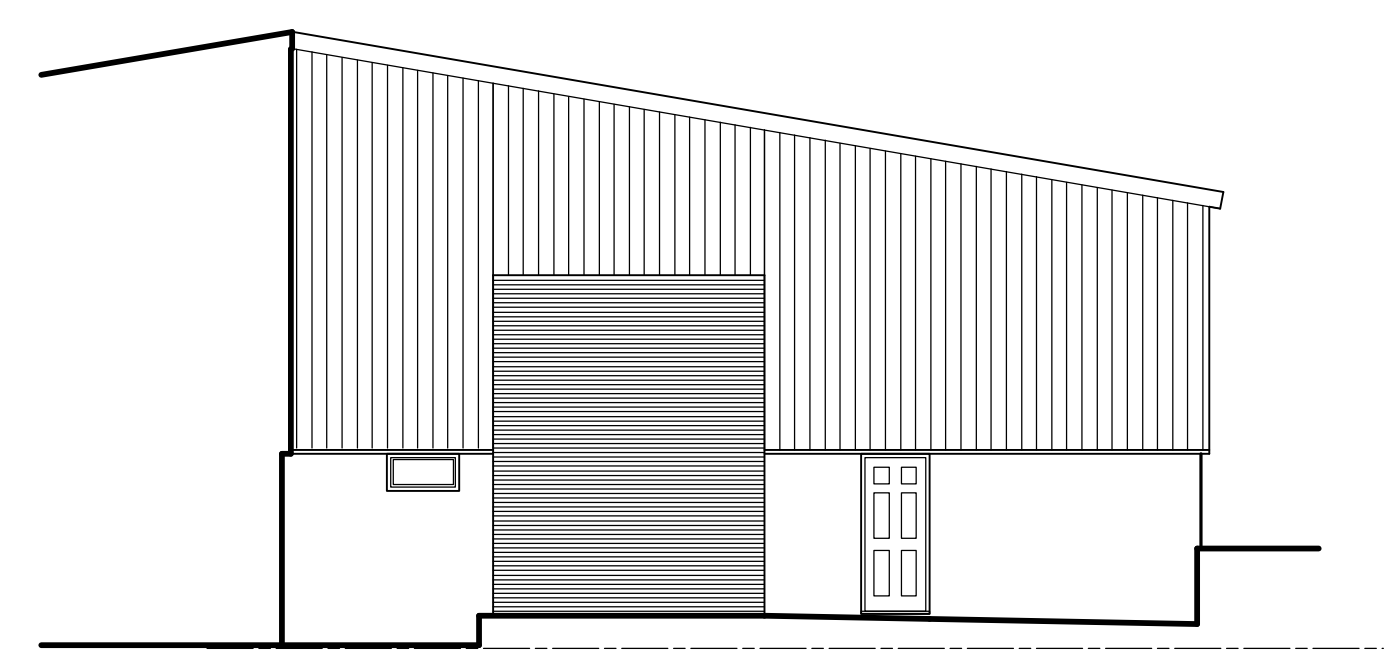


east elevation (as existing)

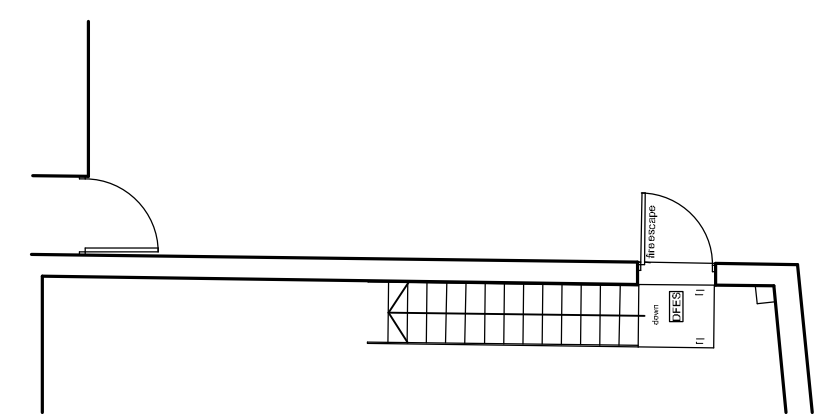


upper floor (escape)

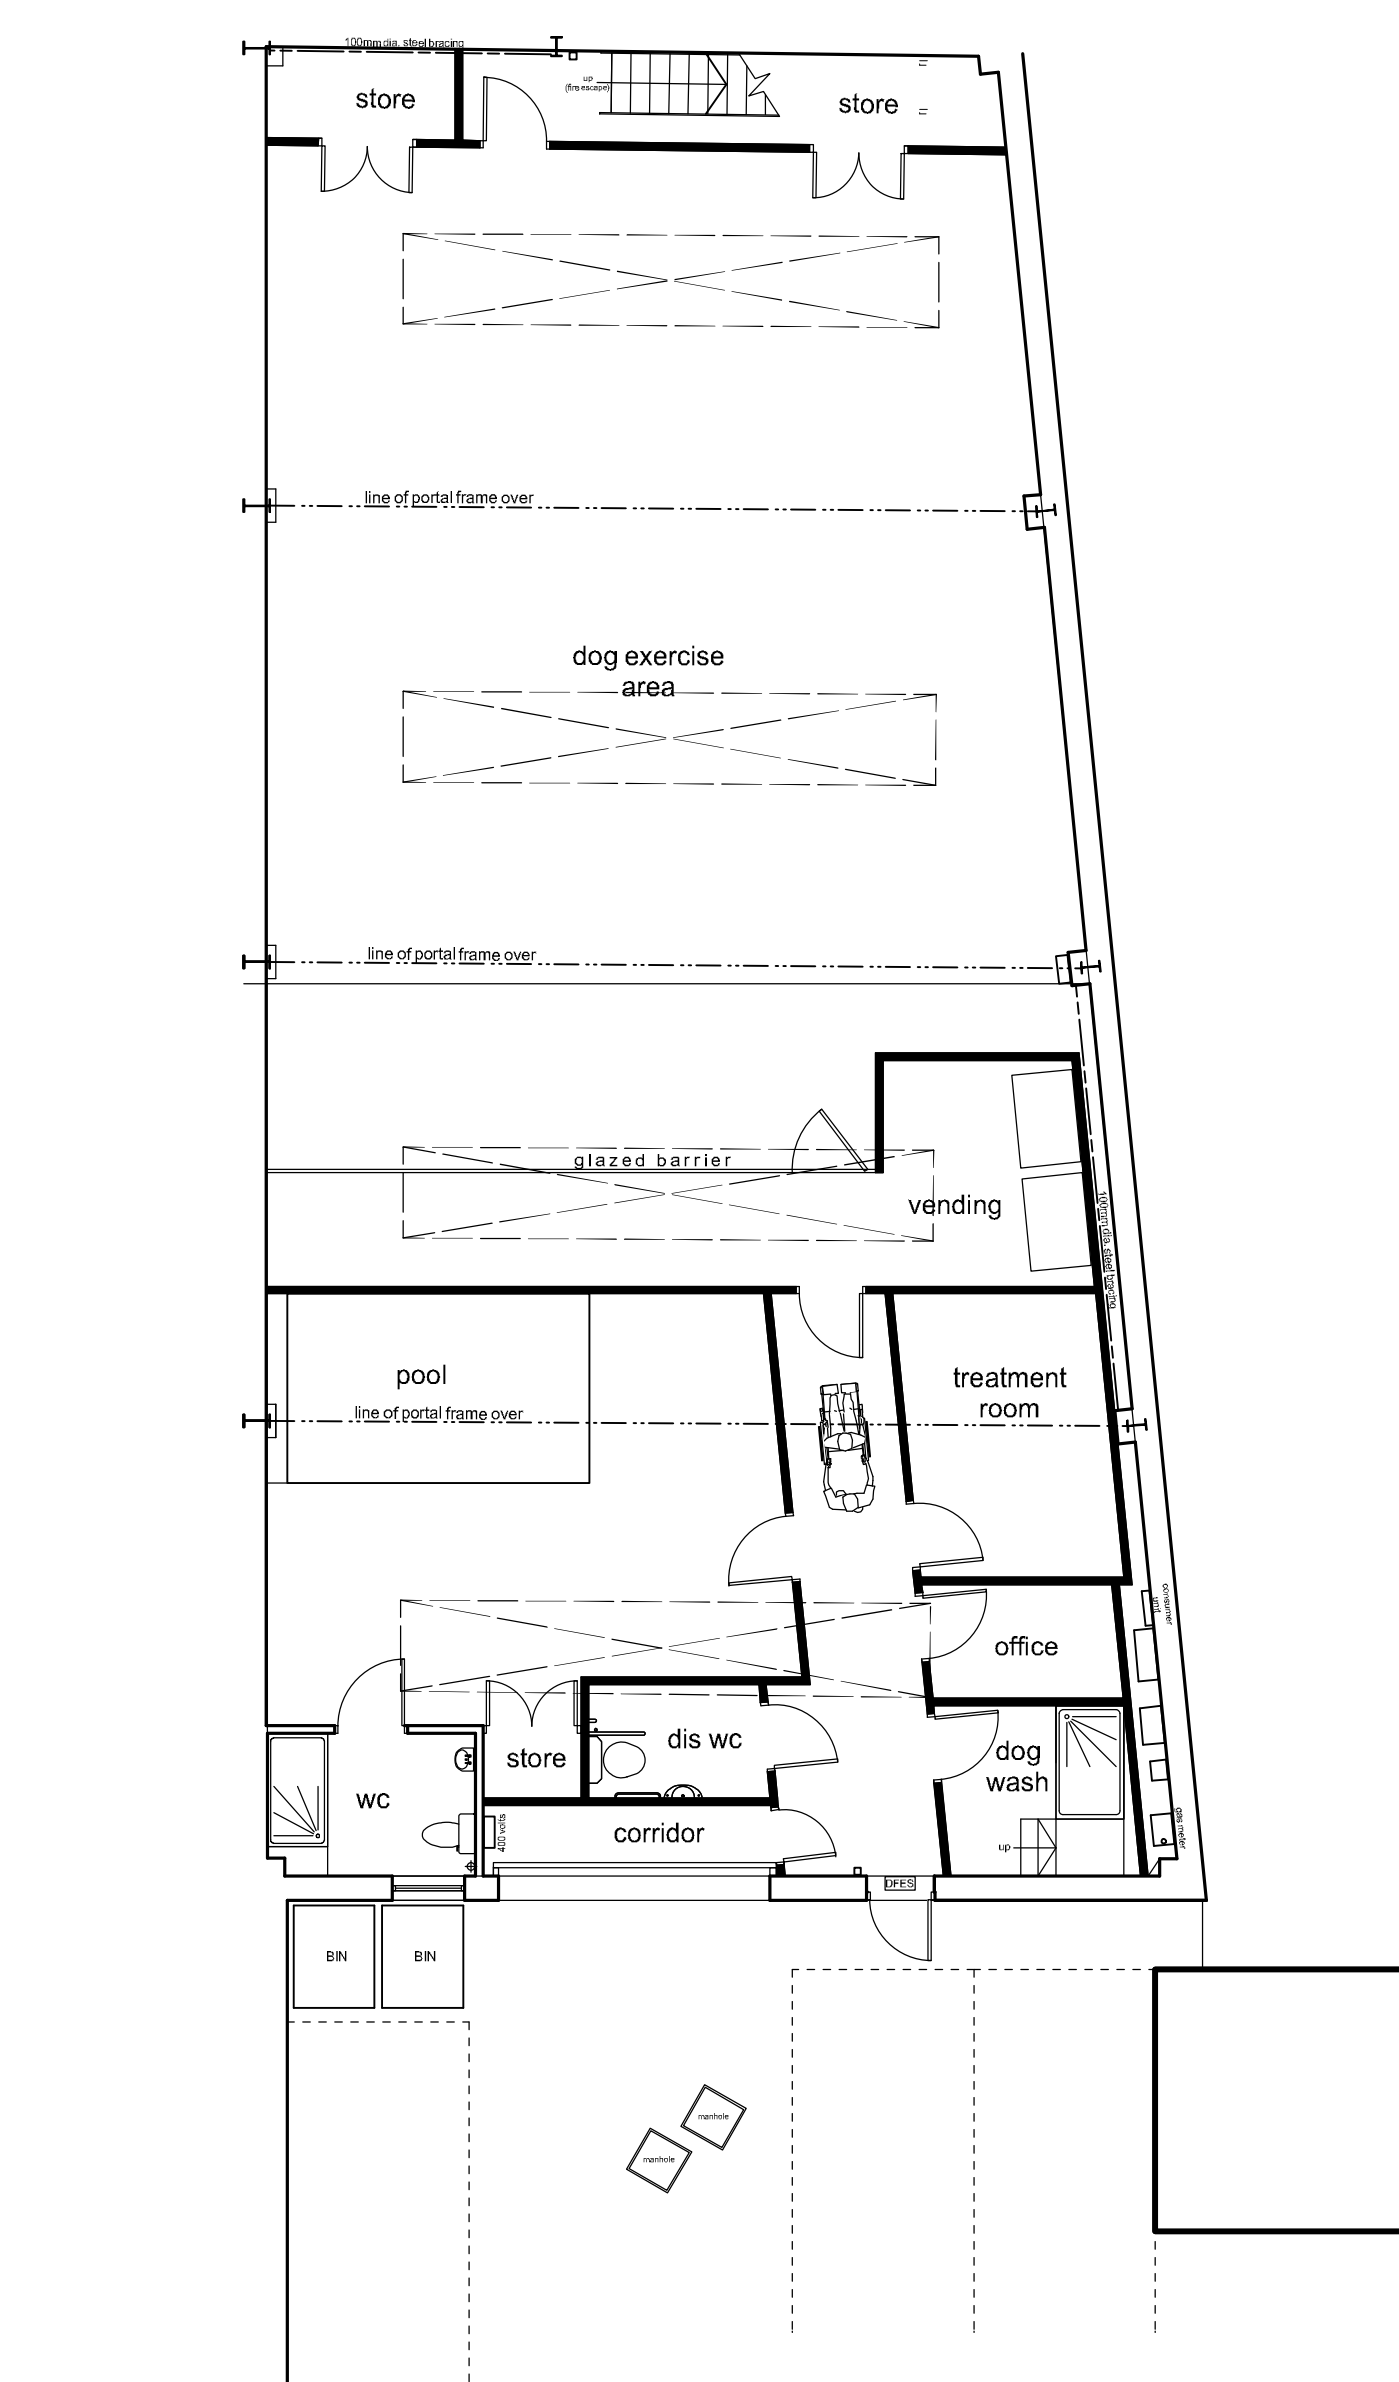

ground floor plan (as proposed)

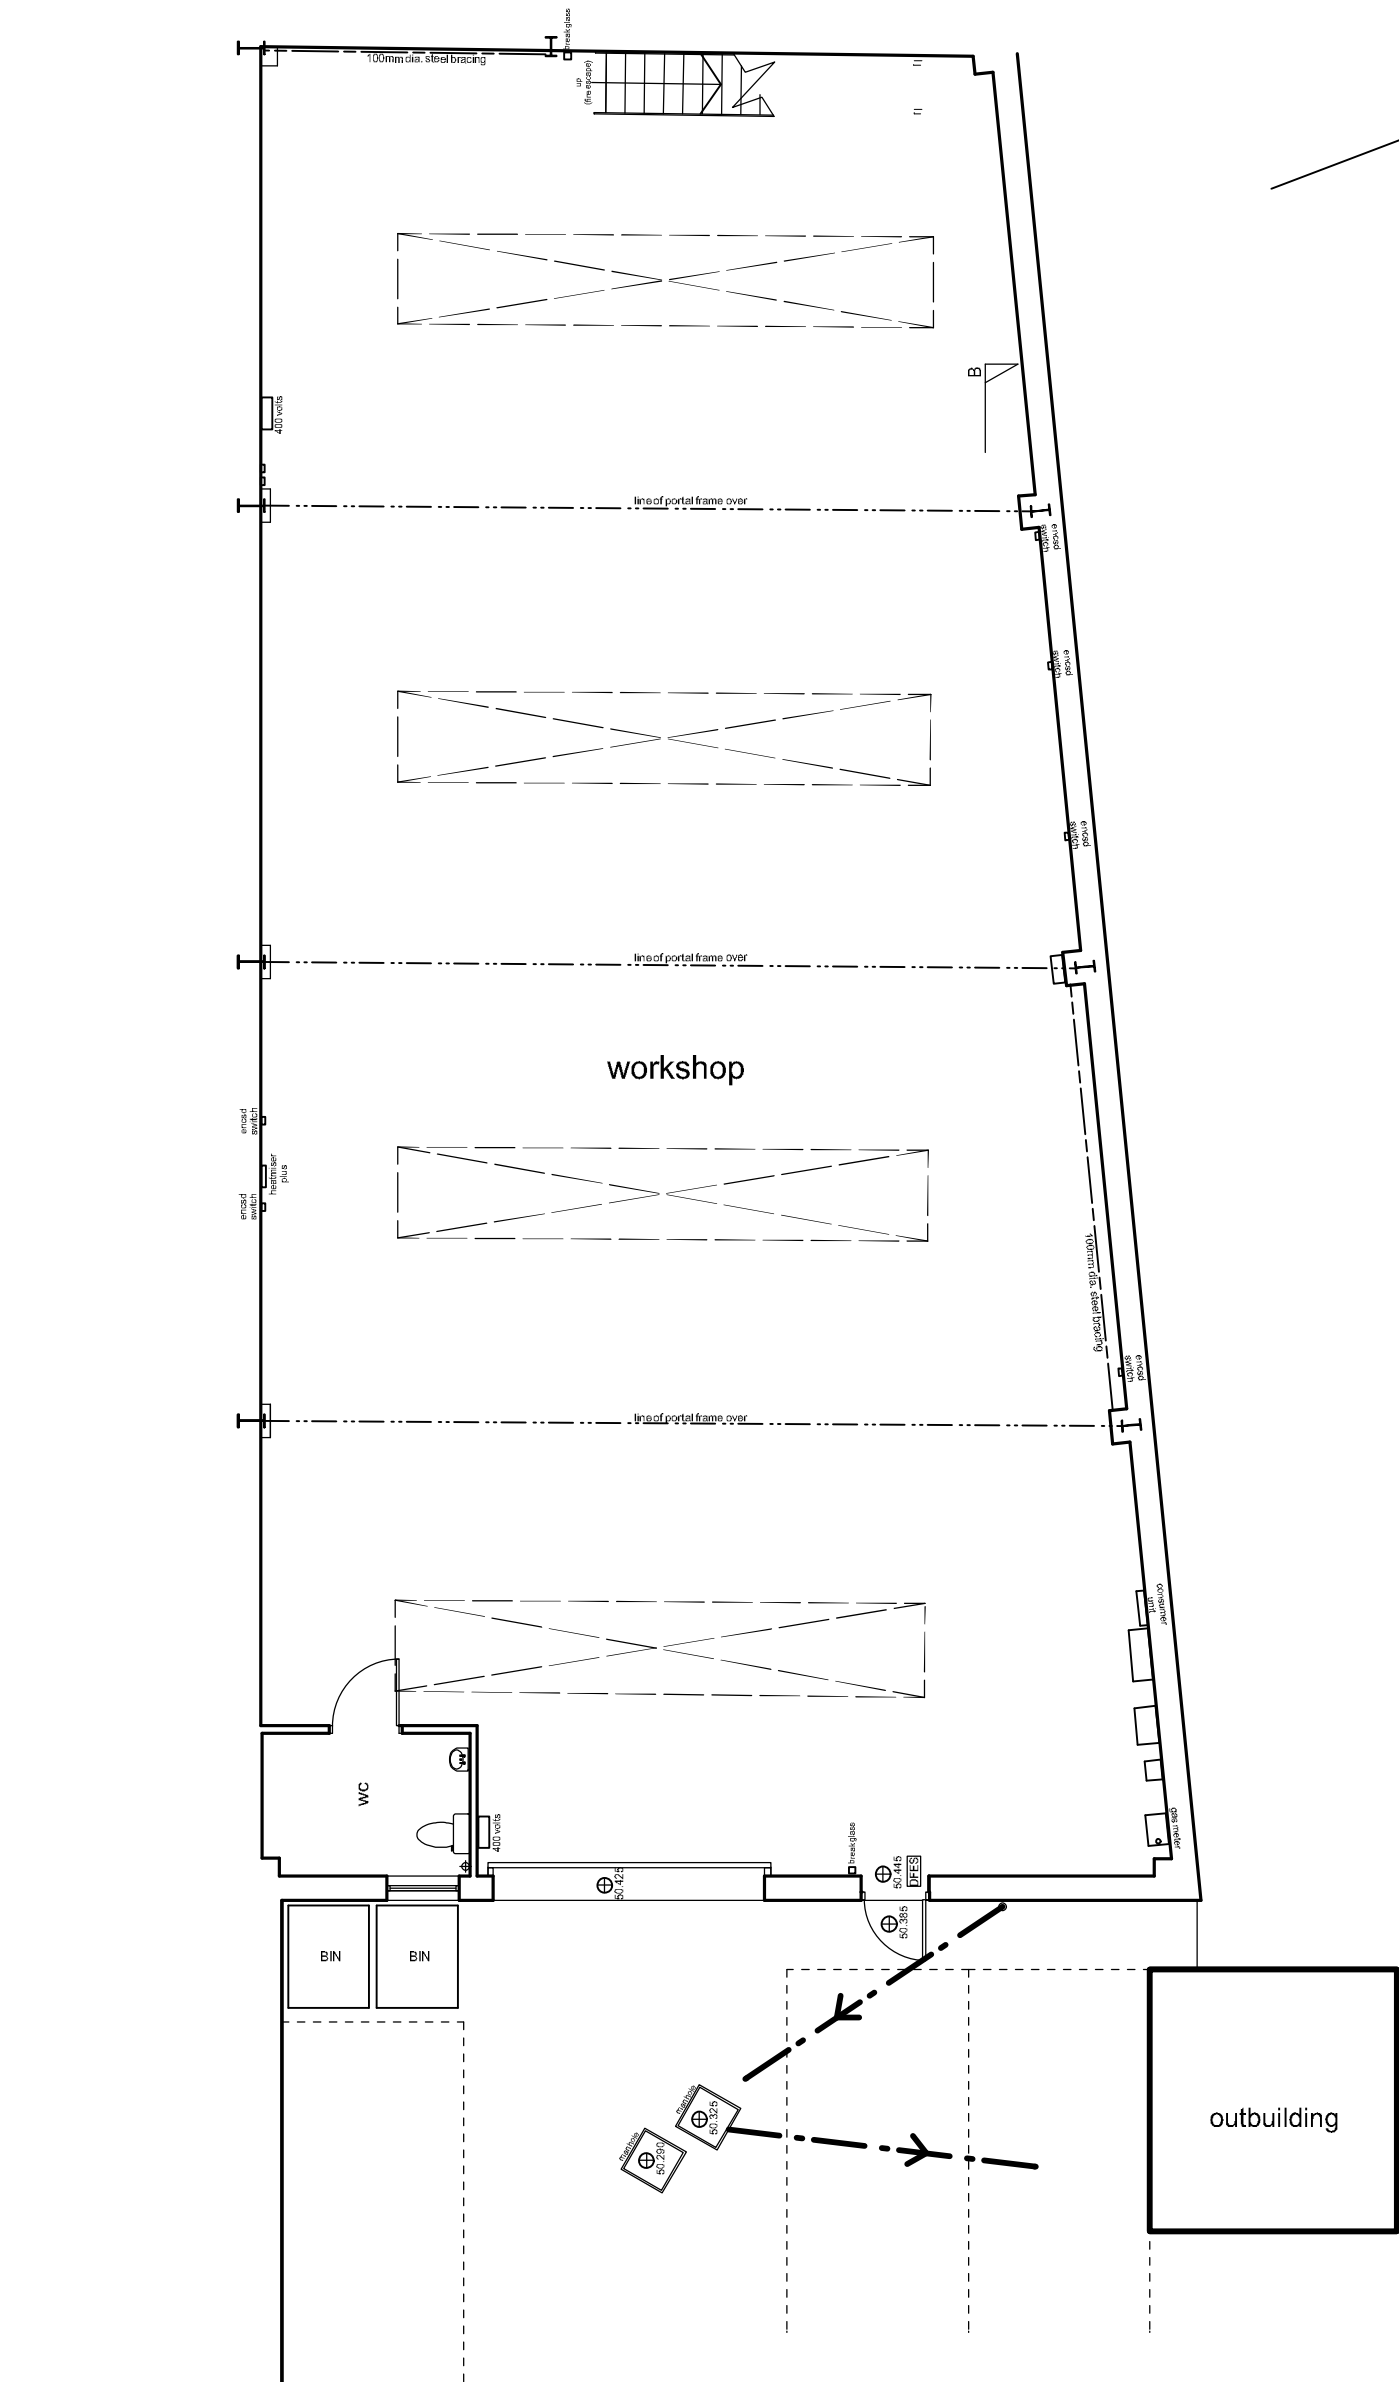

ground floor plan (as exg)

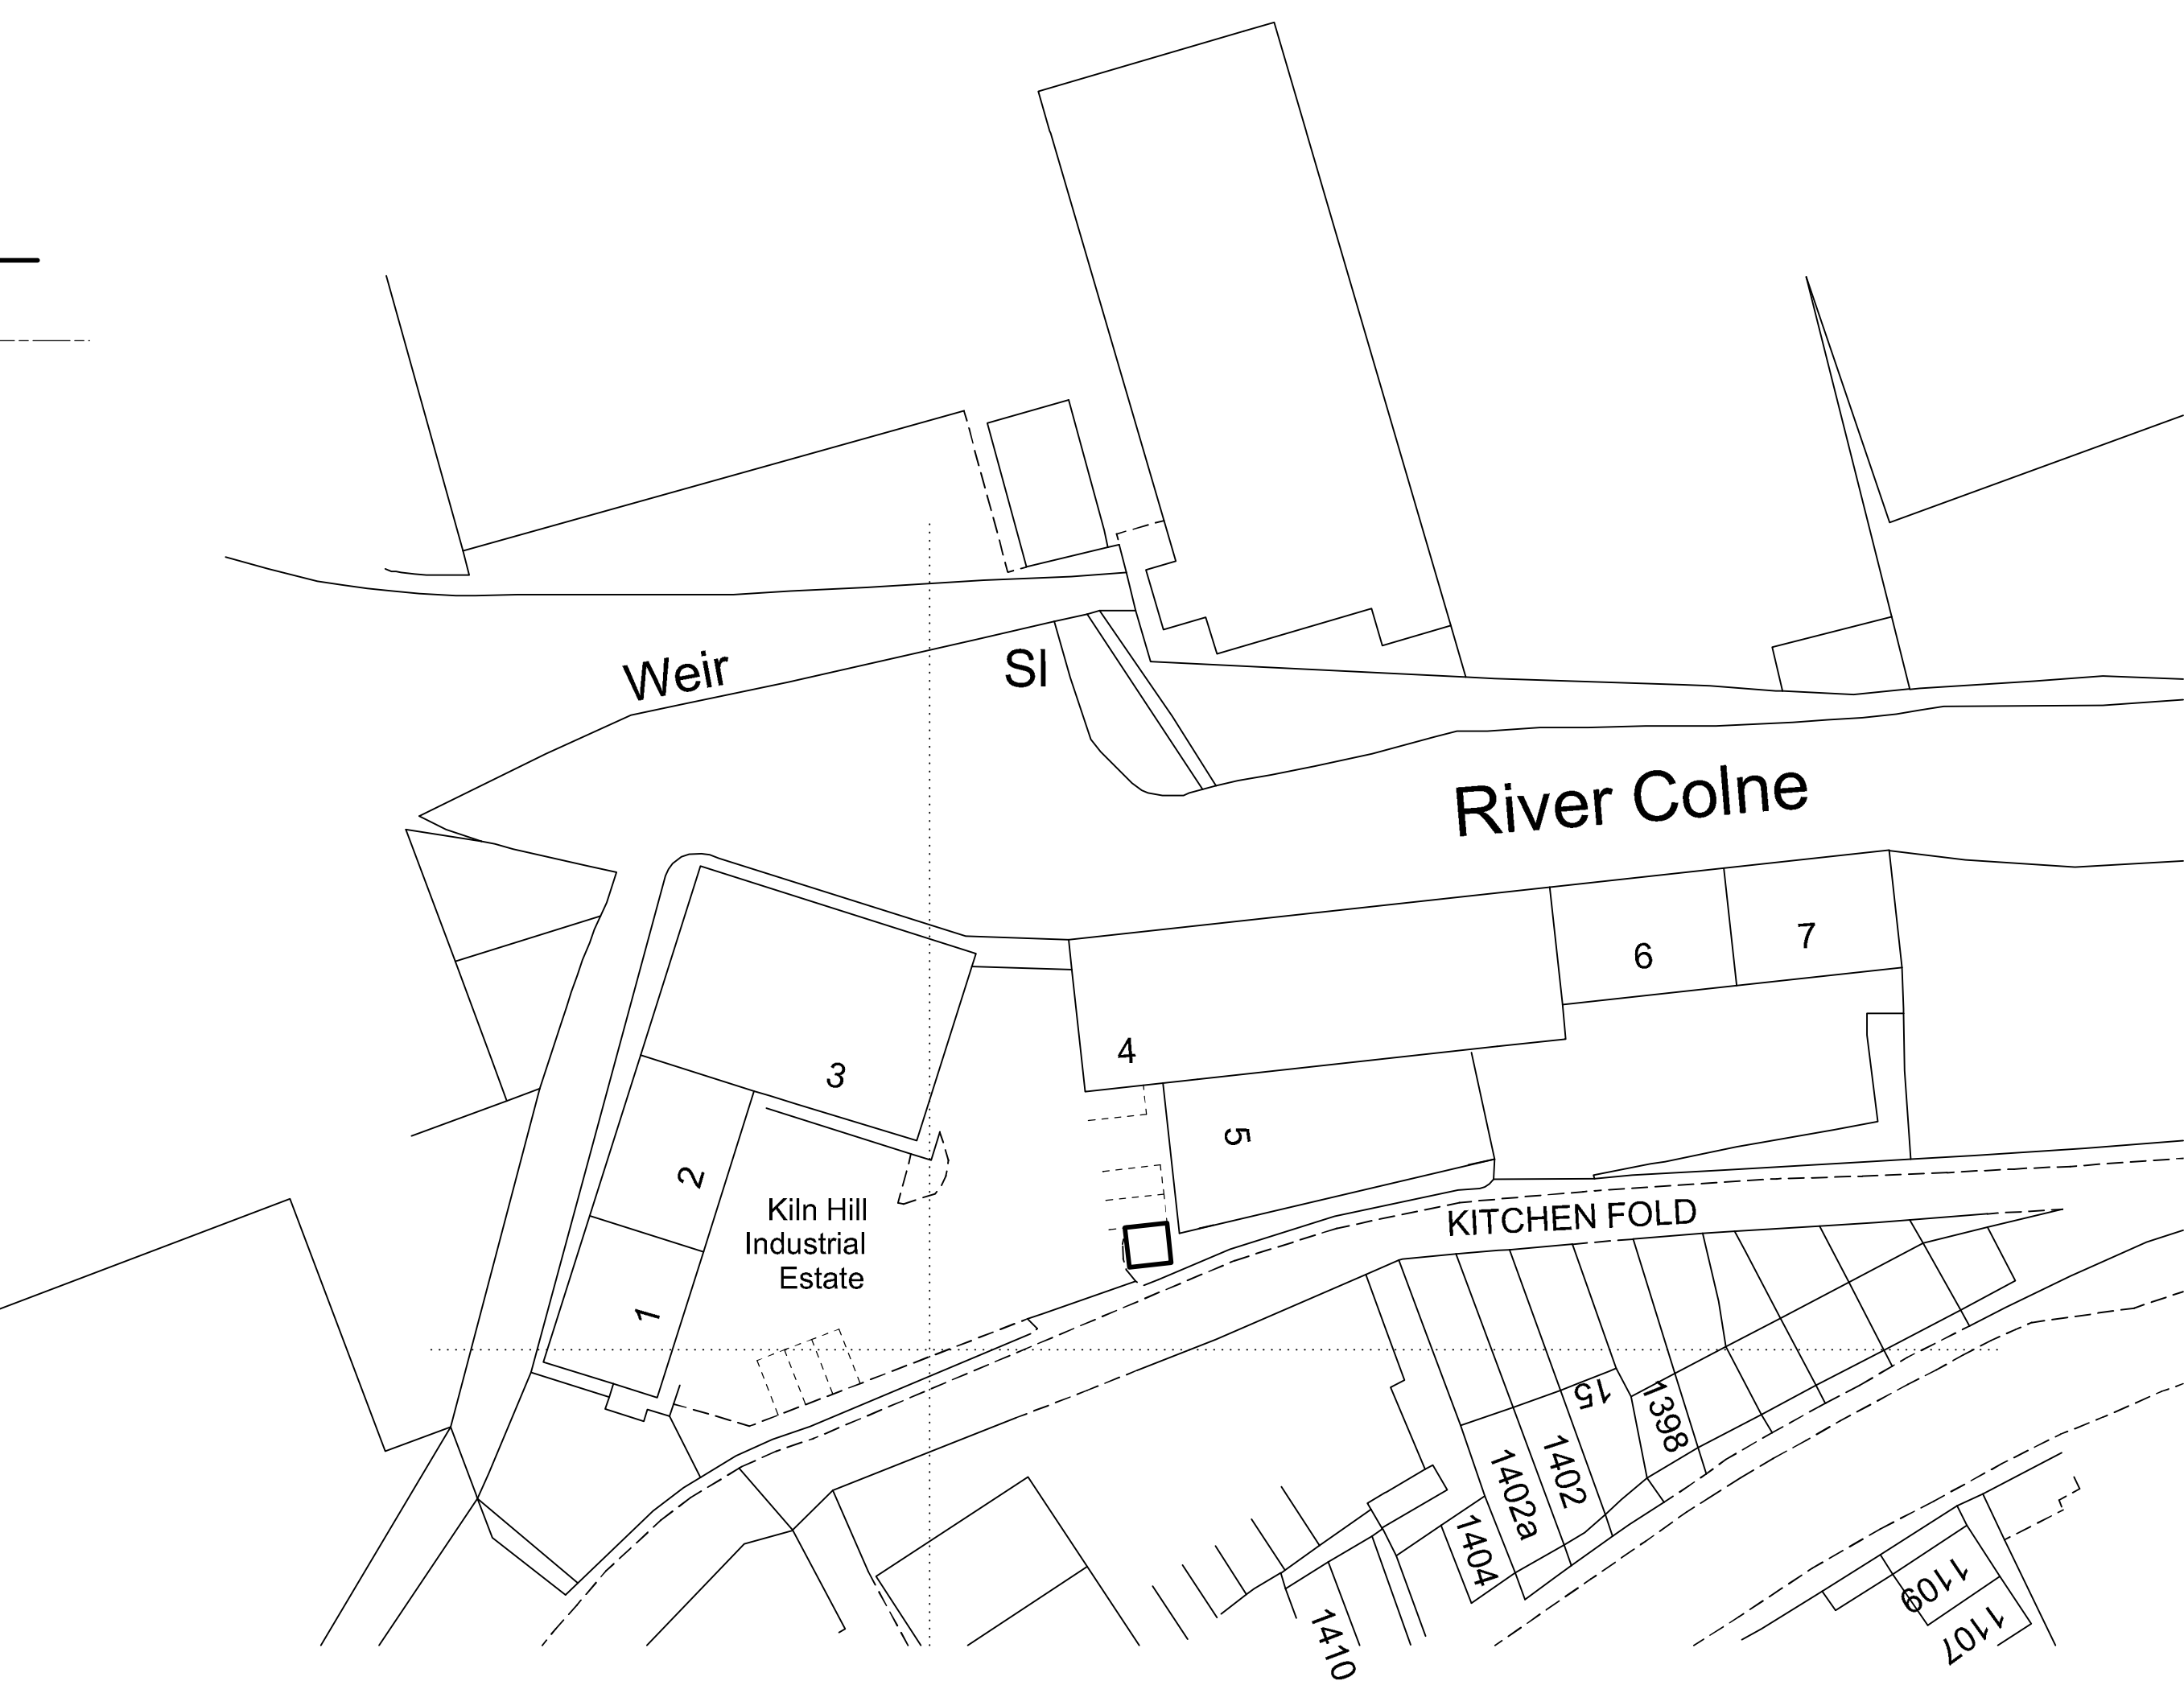

Ordnance Survey (c) Crown Copyright 2023. All rights reserved. Licence number 100022432

Site Plan - 1/500

Notes:
This drawing has been prepared specifically for the purpose of Planning Permission (where appropriate) & Building Regulation Approval. Valley Properties accept no liability for errors or omissions. The drawing may be used for estimating purposes, but the Principal Contractor must cost fully from a site investigation. The Contractor is responsible for checking site dimensions, materials etc, and all building work, such work being checked by Building Control on site, as may be appropriate. Valley Properties disclaim any liability for works carried out.

Revisions:
Rev.A
Rev.B
Rev.C
Rev.D
Rev.E

VALLEY PROPERTIES
ARCHITECTURAL DESIGN SERVICES
7 Holmfirth Road
Meltham
Holmfirth HD9 4AA
Tel: 01484 854100 Mob: 07769736142
E-mail: vproperties@supanet.com

Client Details

Dragonfly Products

Project Title
Proposed change of use of former print works to
Doggy Day Centre at Unit 5,
Kiln Hill Industrial Estate, Kitchen Fold,
Slaithwaite, Huddersfield

Drawing Title
Planning Drawing

Scale: 1/100	Drawing Number 2022/05303	Rev. April 2023	Date Drawn April 2023	Drawn By Andrew Smith
-----------------	------------------------------	--------------------	--------------------------	--------------------------