

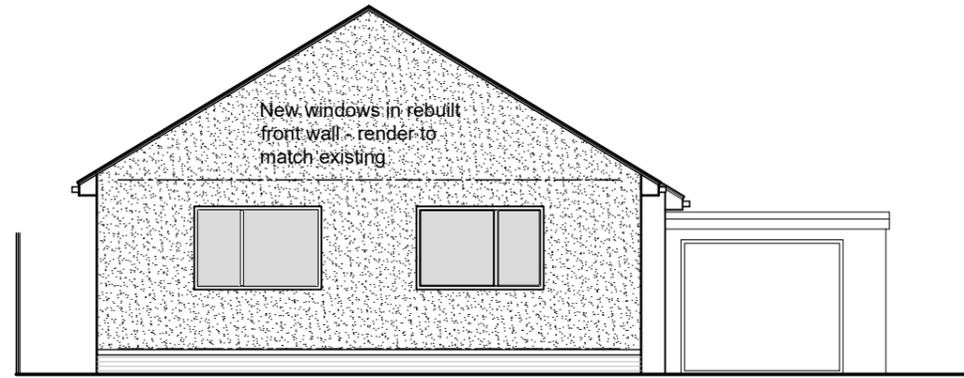


PROPOSED ELEVATION FACING SOUTH
SCALE 1:100

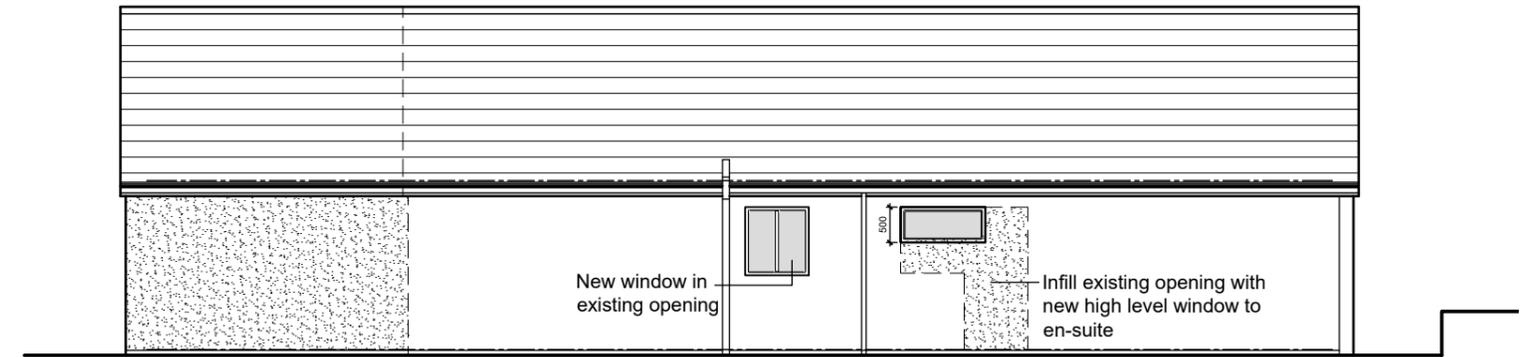



PROPOSED ELEVATION FACING EAST
SCALE 1:100

Do not scale from this drawing. The contractor must check all dimensions on site before construction or manufacture of materials.

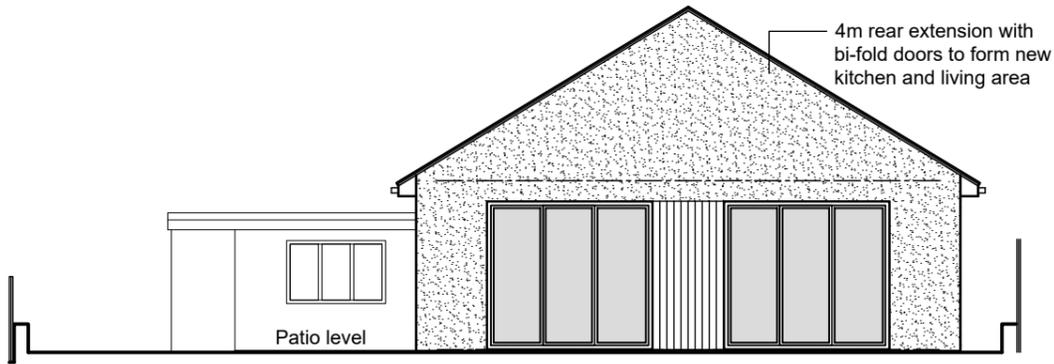

PROPOSED ELEVATION FACING NORTH
SCALE 1:100

PROPOSED ELEVATION FACING WEST
SCALE 1:100

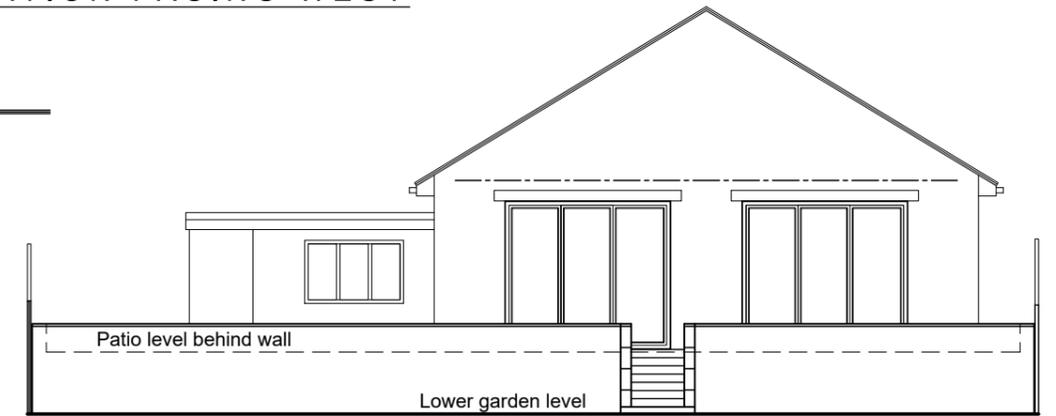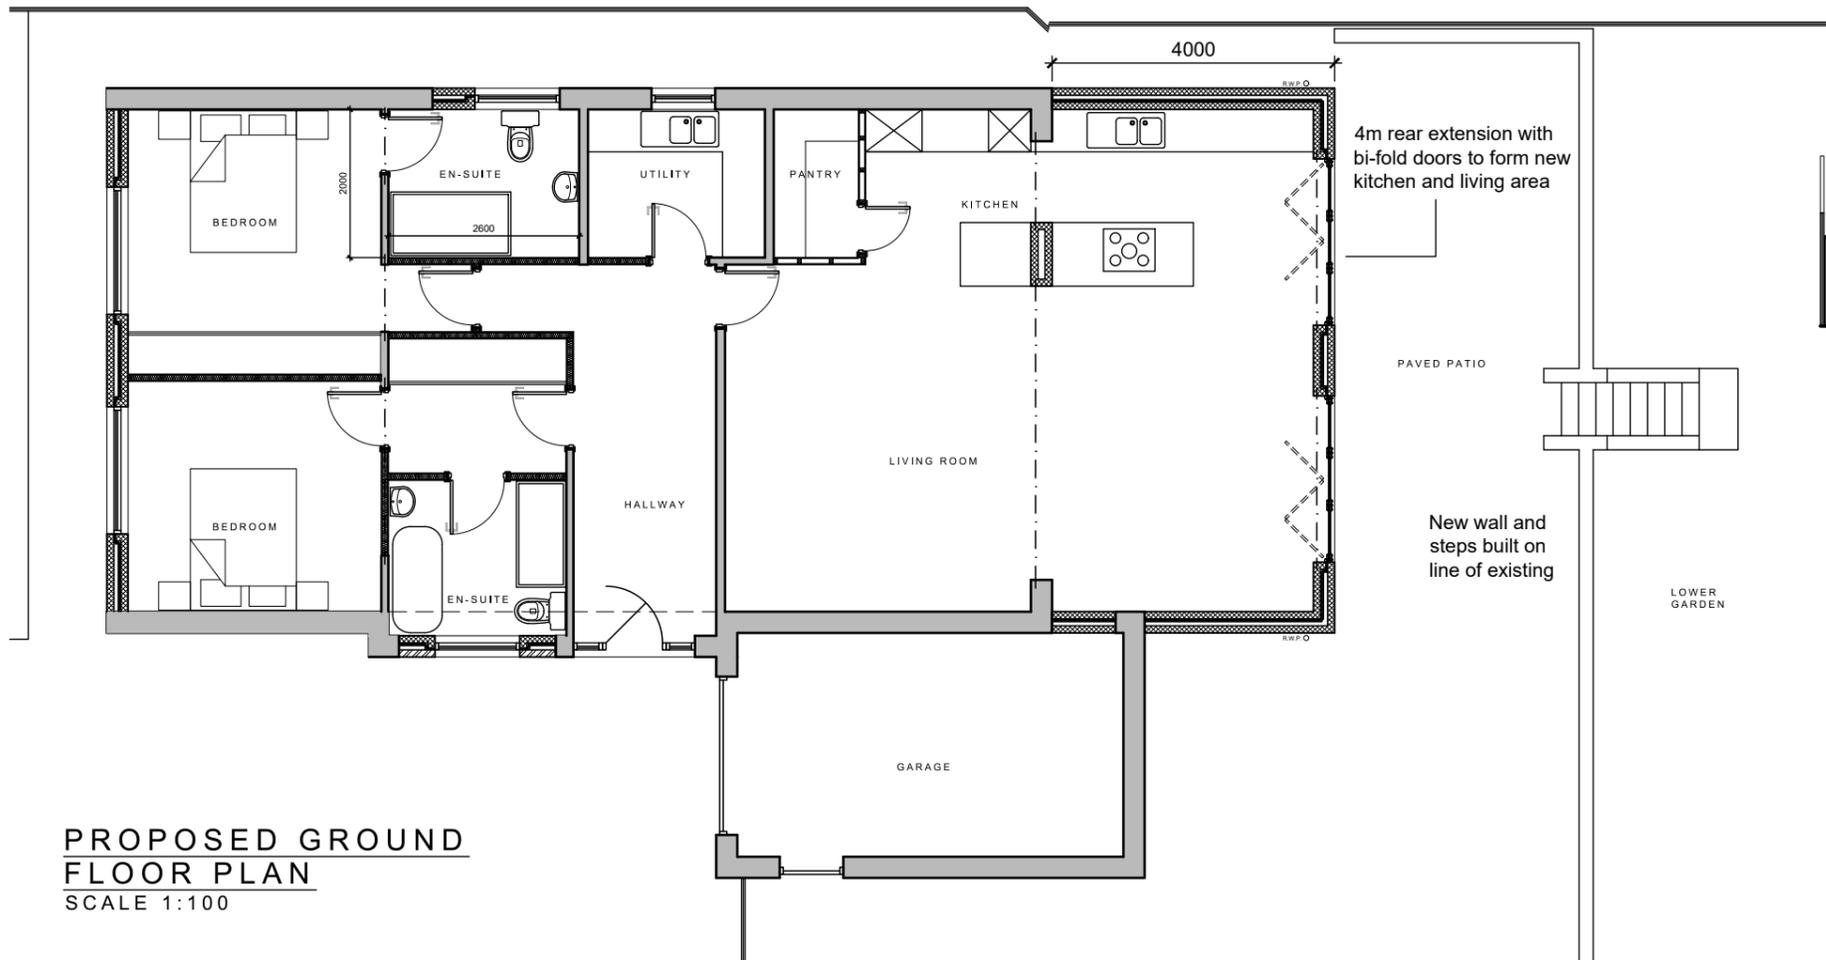

PROPOSED ELEVATION FACING NORTH (from lower garden)
SCALE 1:100

Rev	Description	Date	By	App'd
A	Additional rear elevation added. Floor plan amended to include patio	04.05.23		
A	Elevation titles amended	26.04.23		

Client
MR B MALDZINSKI

Project
**EXTENSION & ALTERATIONS at:
4 BROADGATE CRESC, ALMONDBURY**

Drawing title
PROPOSED FLOOR PLAN, ELEVATIONS & BLOCK PLAN

Drawn by	Date	App'd
RH	APR 23	-
Drawing no	Project no	Scale @ A3
AL 02	21-0142	A.S.
		Rev
		B

PROPOSED GROUND FLOOR PLAN
SCALE 1:100