



EXISTING ELEVATION FACING SOUTH
SCALE 1:100

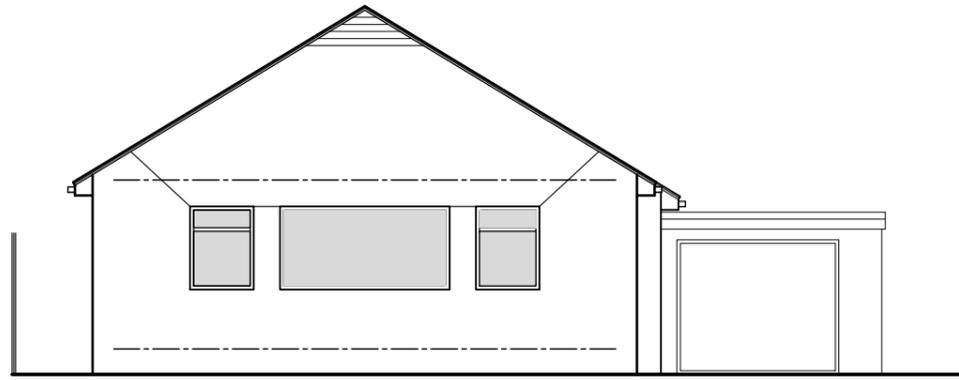


EXISTING SIDE ELEVATION FACING EAST
SCALE 1:100




EXISTING ELEVATION FACING NORTH
SCALE 1:100

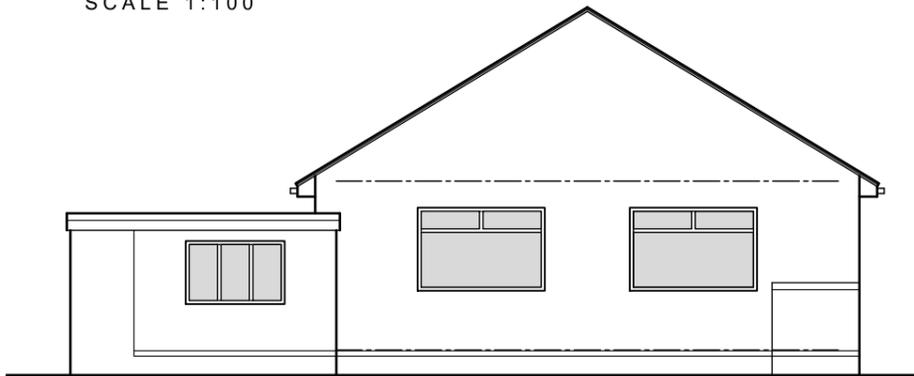

EXISTING ELEVATION FACING WEST
SCALE 1:100

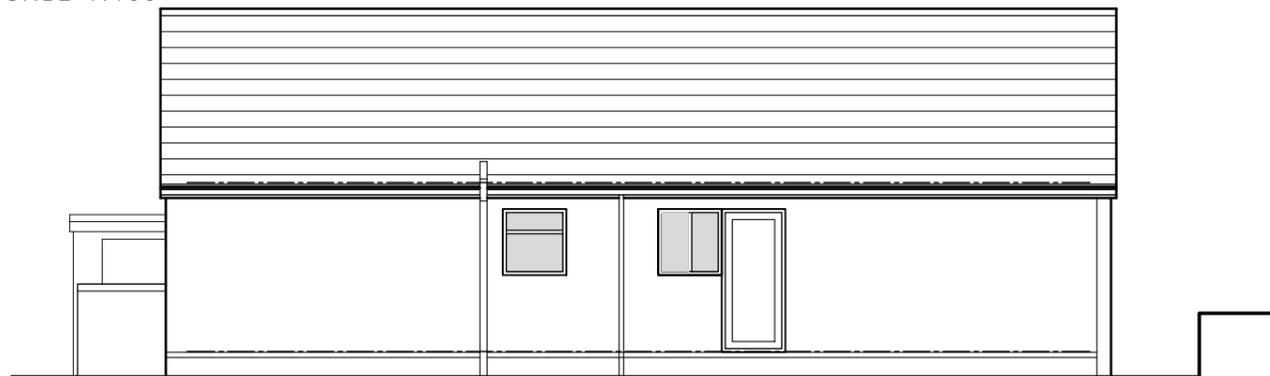


EXISTING GROUND FLOOR PLAN
SCALE 1:100

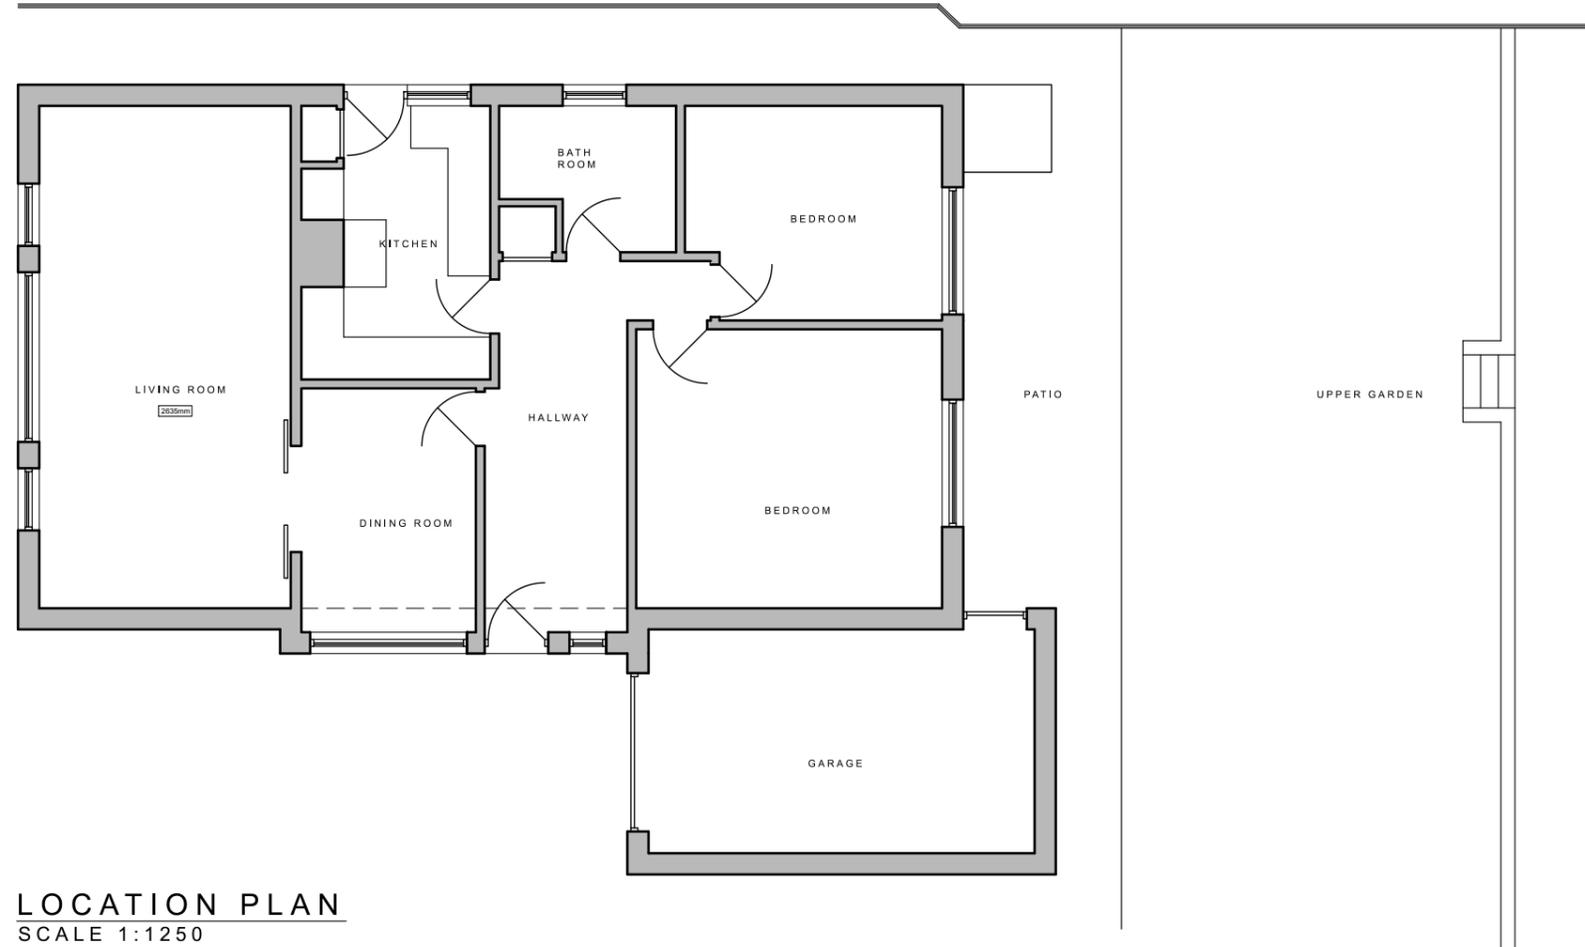

LOCATION PLAN
SCALE 1:1250



PROPOSED BLOCK PLAN
SCALE 1:500

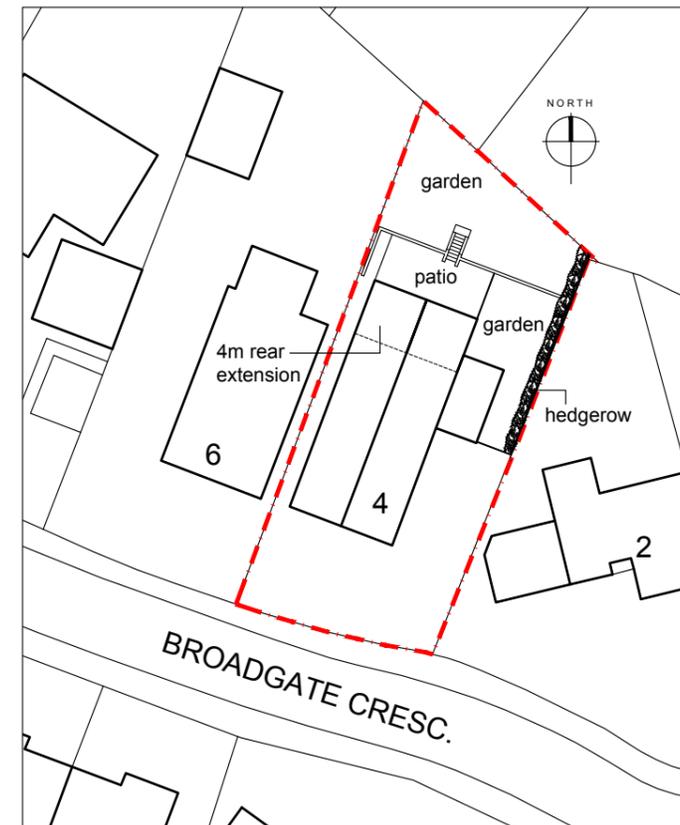

Do not scale from this drawing. The contractor must check all dimensions on site before construction or manufacture of materials.

Rev	Description	Date	By	App'd
C	Proposed block plan updated	30.06.23		
B	Proposed block plan added	04.05.23		
A	Elevation titles amended	26.04.23		

Rev	Description	Date	By	App'd

Client
MR B MALDZINSKI

Project
**EXTENSION & ALTERATIONS at:
4 BROADGATE CRESC, ALMONDBURY**

Drawing title
**EXISTING PLAN, ELEVATIONS
& LOCATION PLAN**

Drawn by	Date	App'd
RH	APR 23	-
Drawing no	Project no	Scale @ A3
AL 01	21-0142	A.S.
		Rev
		C