



This drawing is copyright of DART Engineers Ltd and must not be copied or reproduced in any way without written consent.

DO NOT SCALE OFF THIS DRAWING


Status			
No.	Revision	Date	Drwn

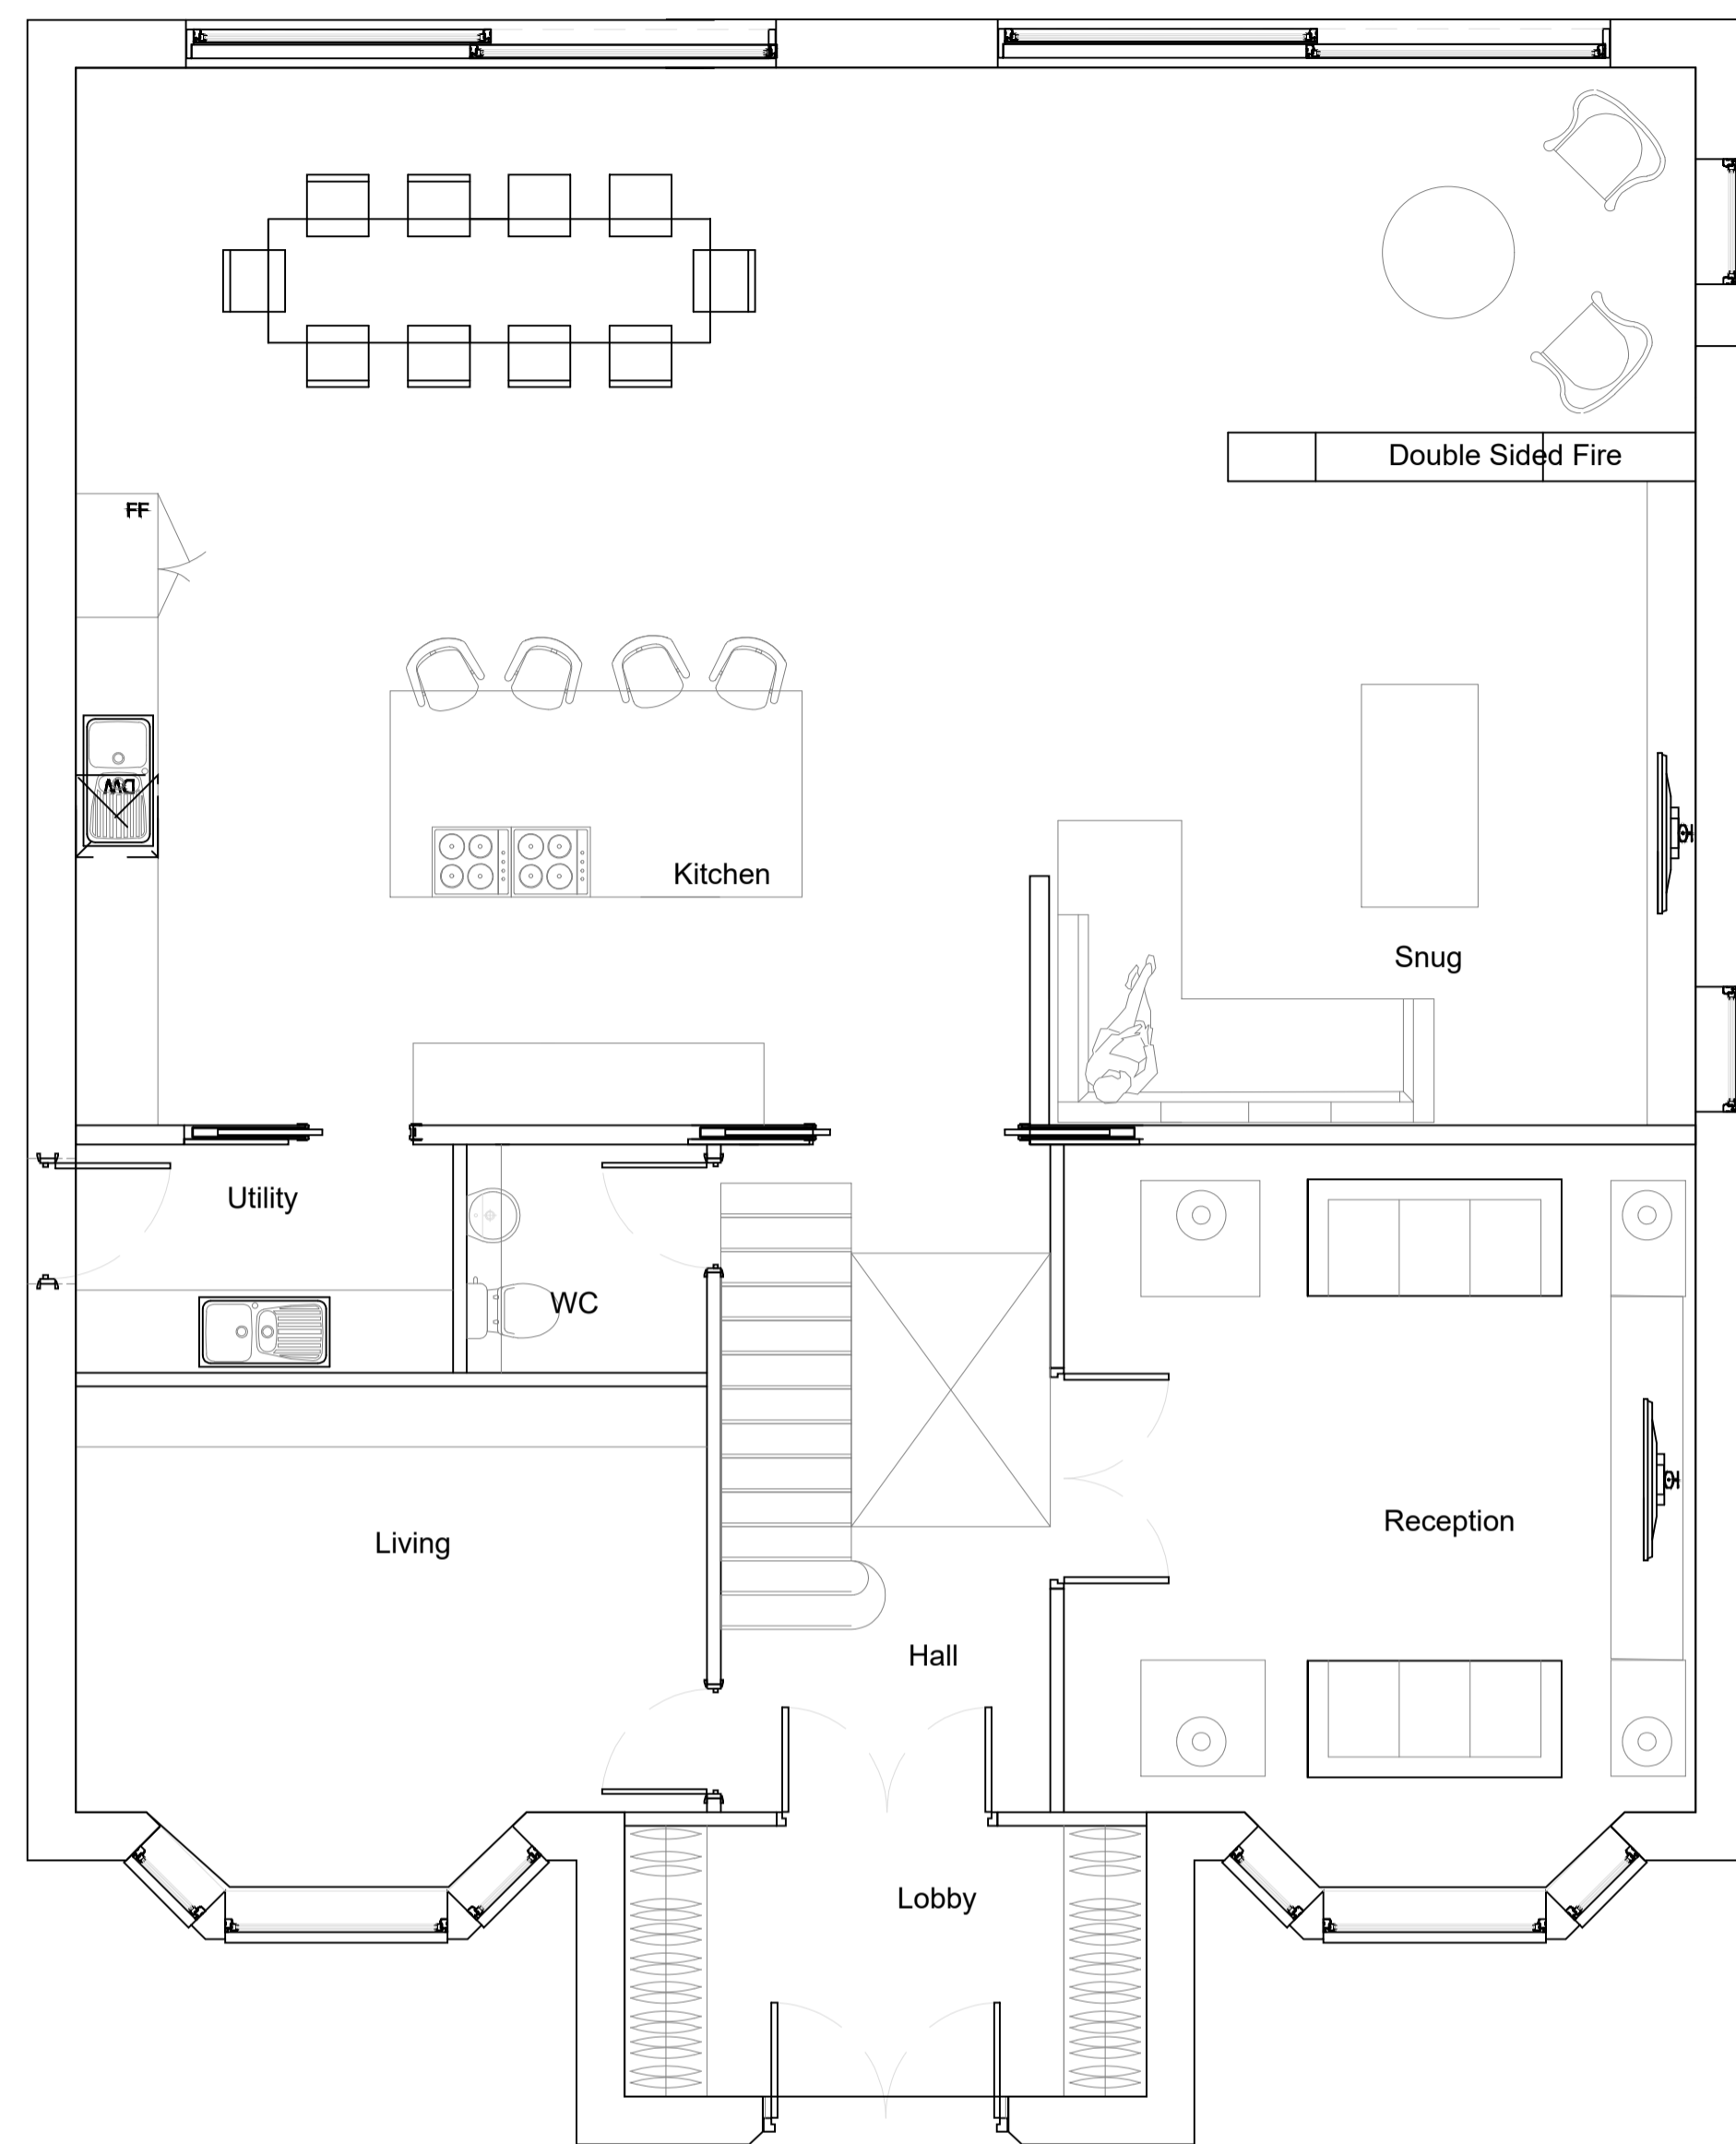


GROUND FLOOR PLAN

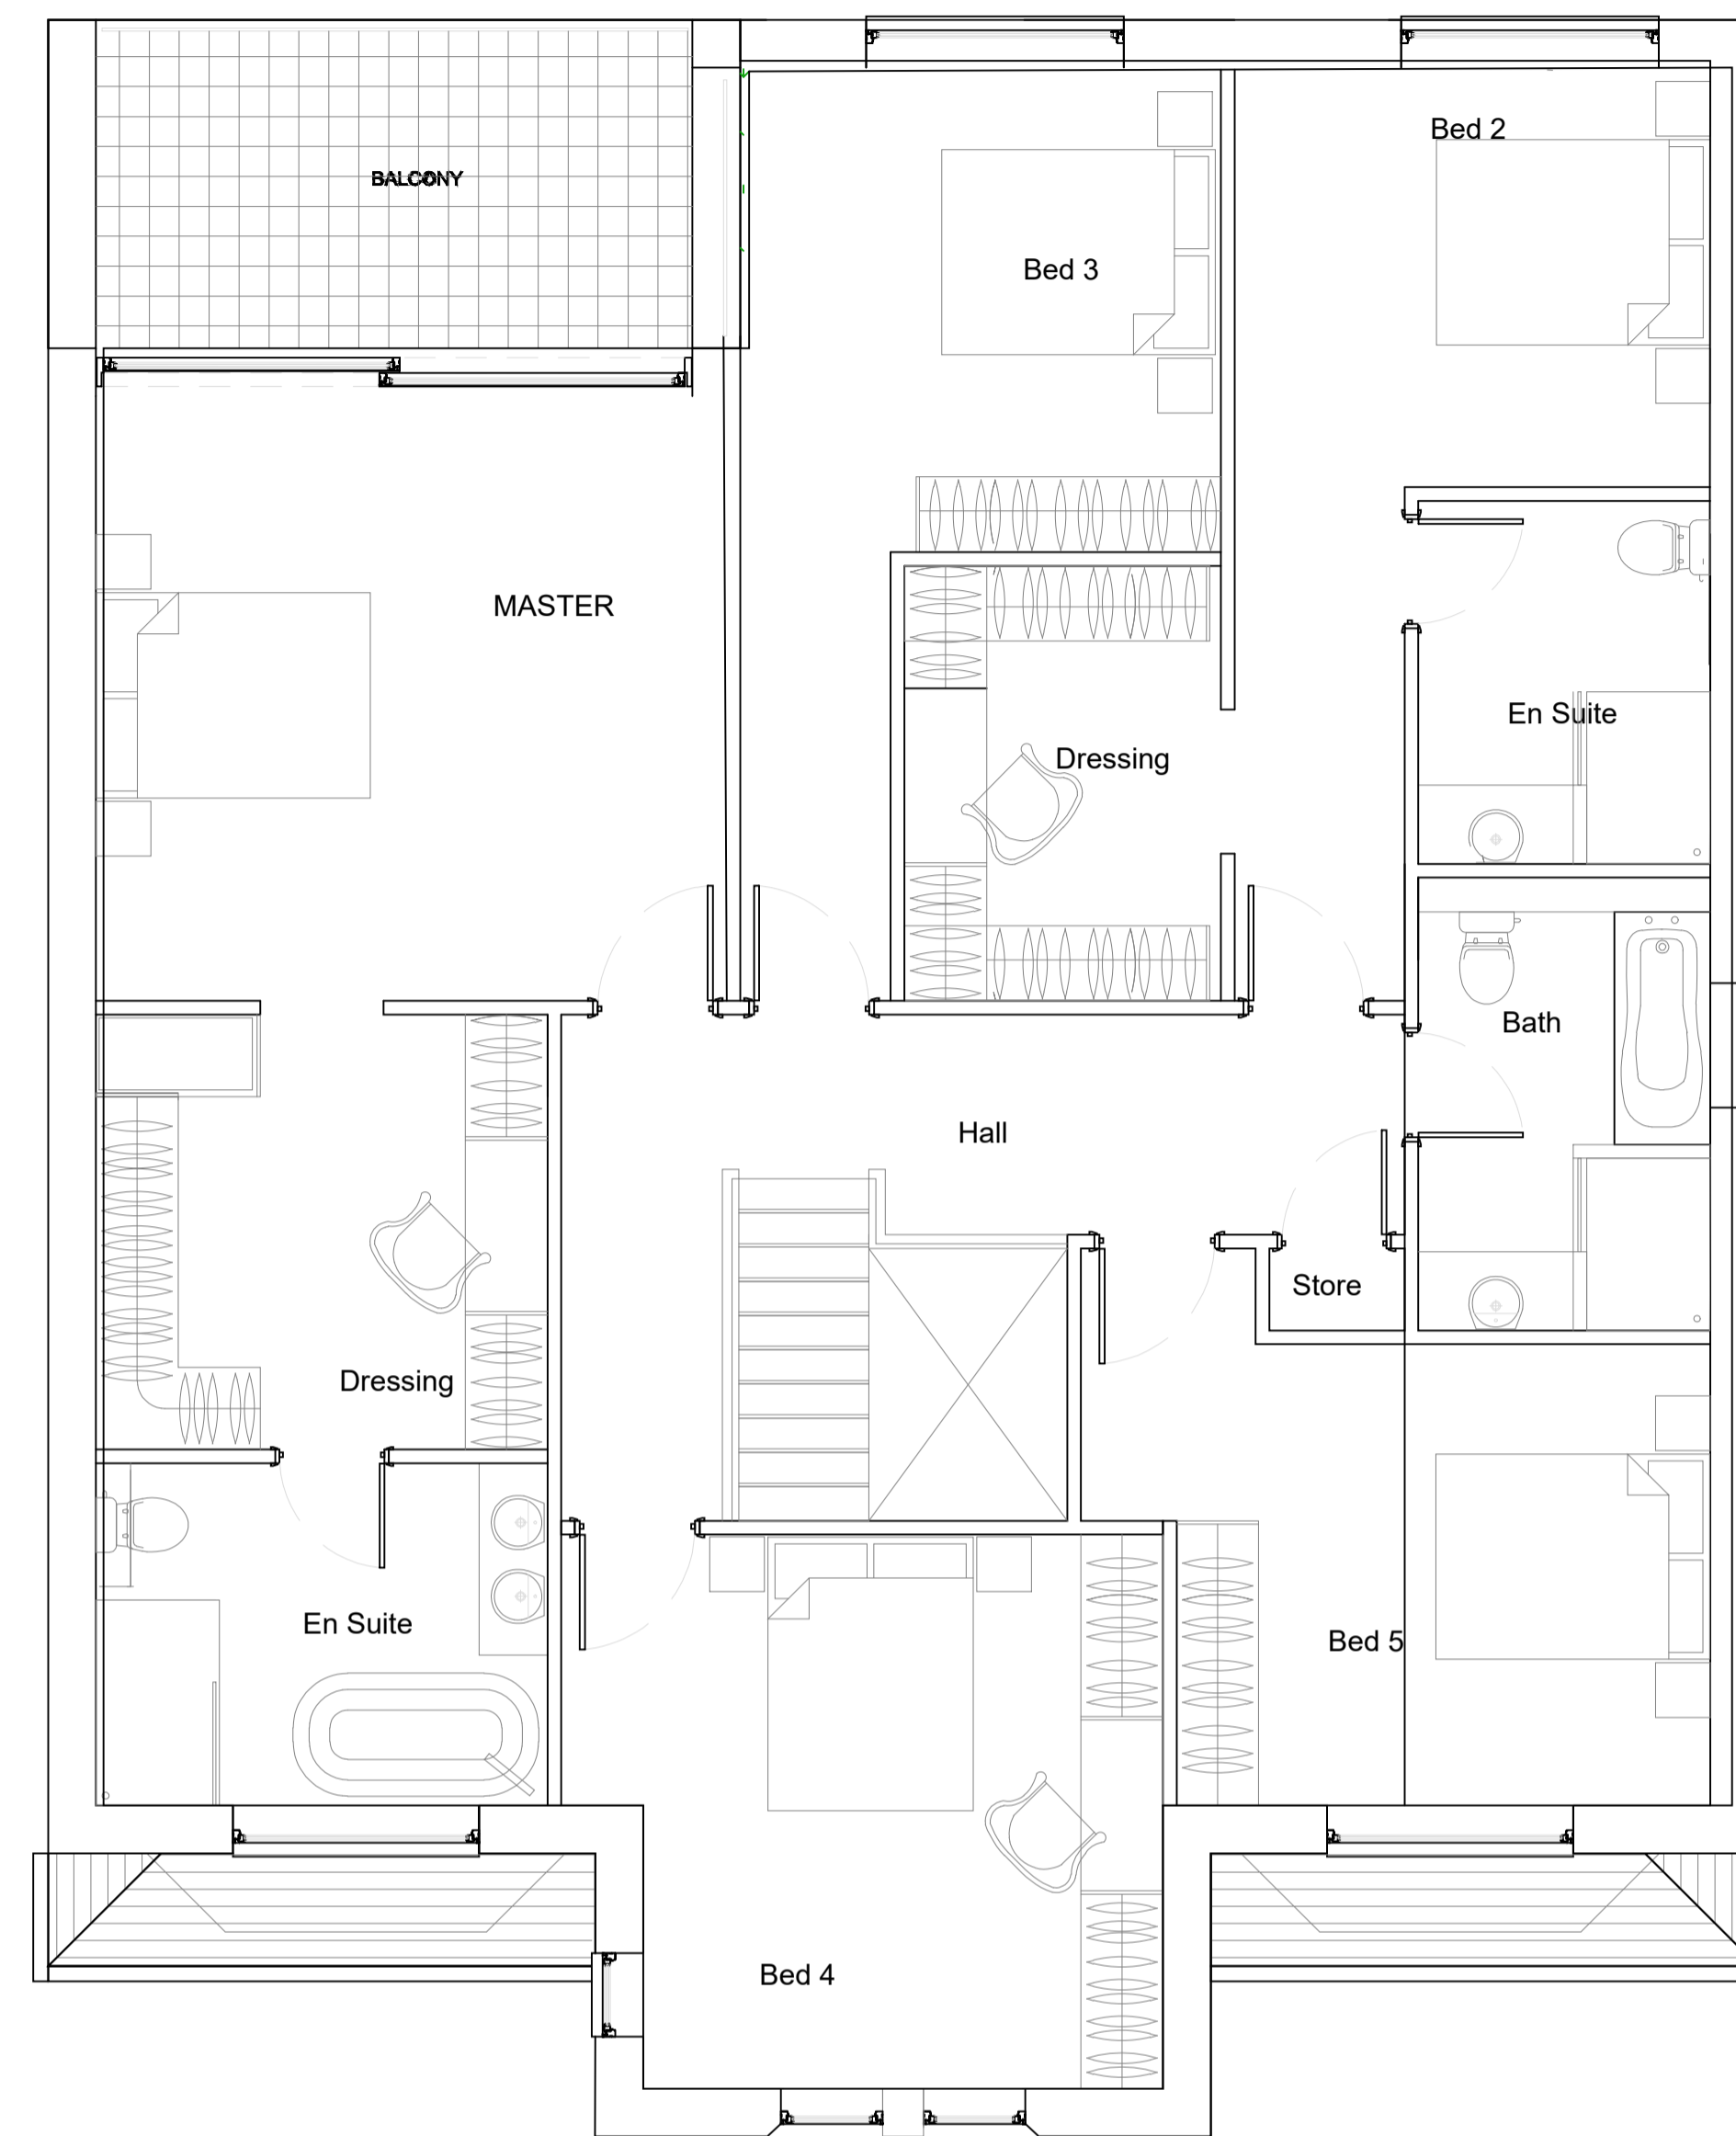

FIRST FLOOR PLAN

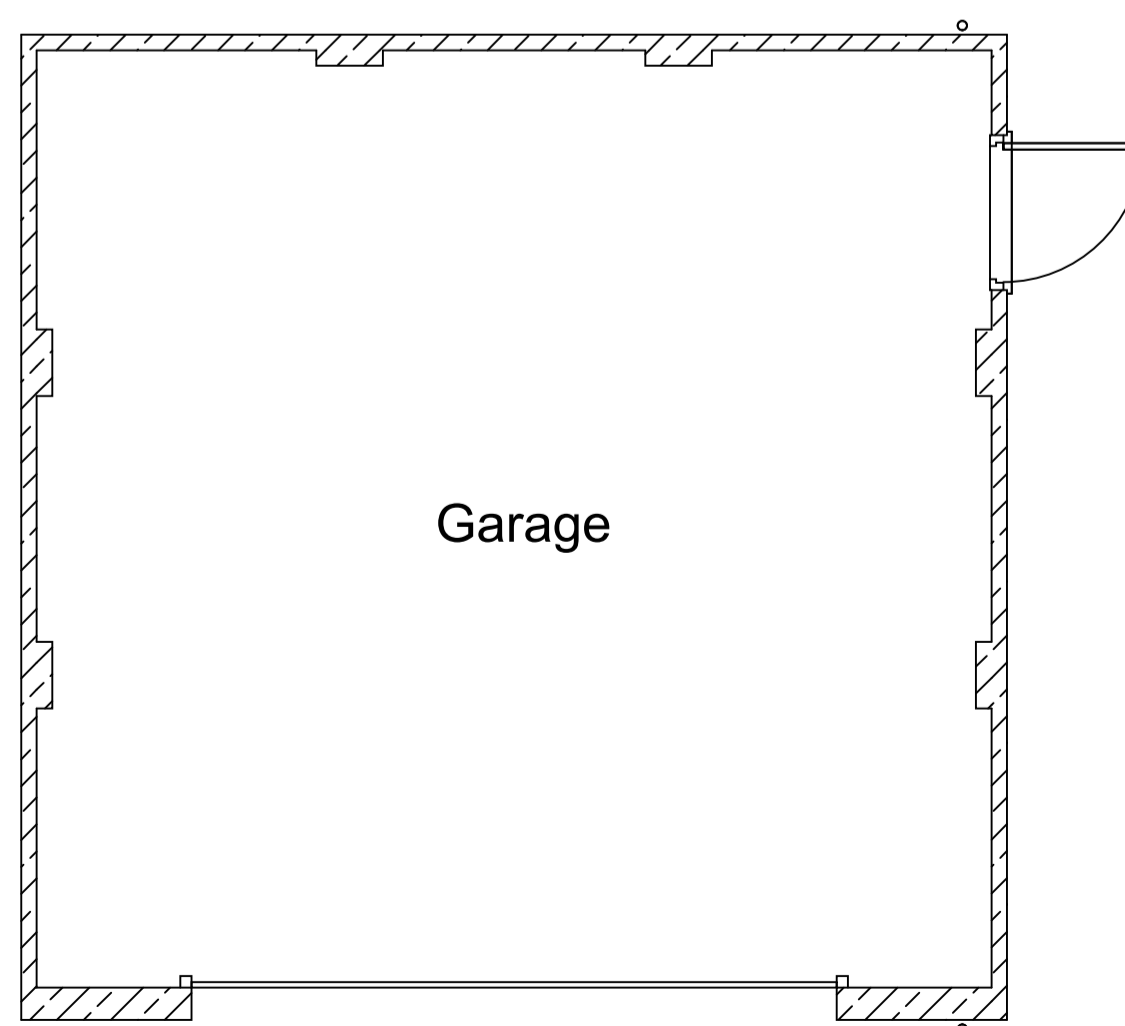

Garage

			
CONTACT	e: andy@dart-engineers.com e: robt@dart-engineers.com m: 07725281902 w: www.dart-engineers.com		
CLIENT	Mr G Strickland		
PROJECT	Westfield Lane, Scholes, Bradford		
DRAWING TITLE	Proposed Floor Plans		
Drawn AD	Chkd RT	Date April 2023	Scale 1:200
Sheet Size A1	Drawing No. 23185- DR-C-0101	Revision	P3