

This drawing is copyright of DART Engineers Ltd and must not be copied or reproduced in any way without written consent.

DO NOT SCALE OFF THIS DRAWING


Status			
No.	Revision	Date	Drwn




SOUTH ELEVATION





NORTH ELEVATION

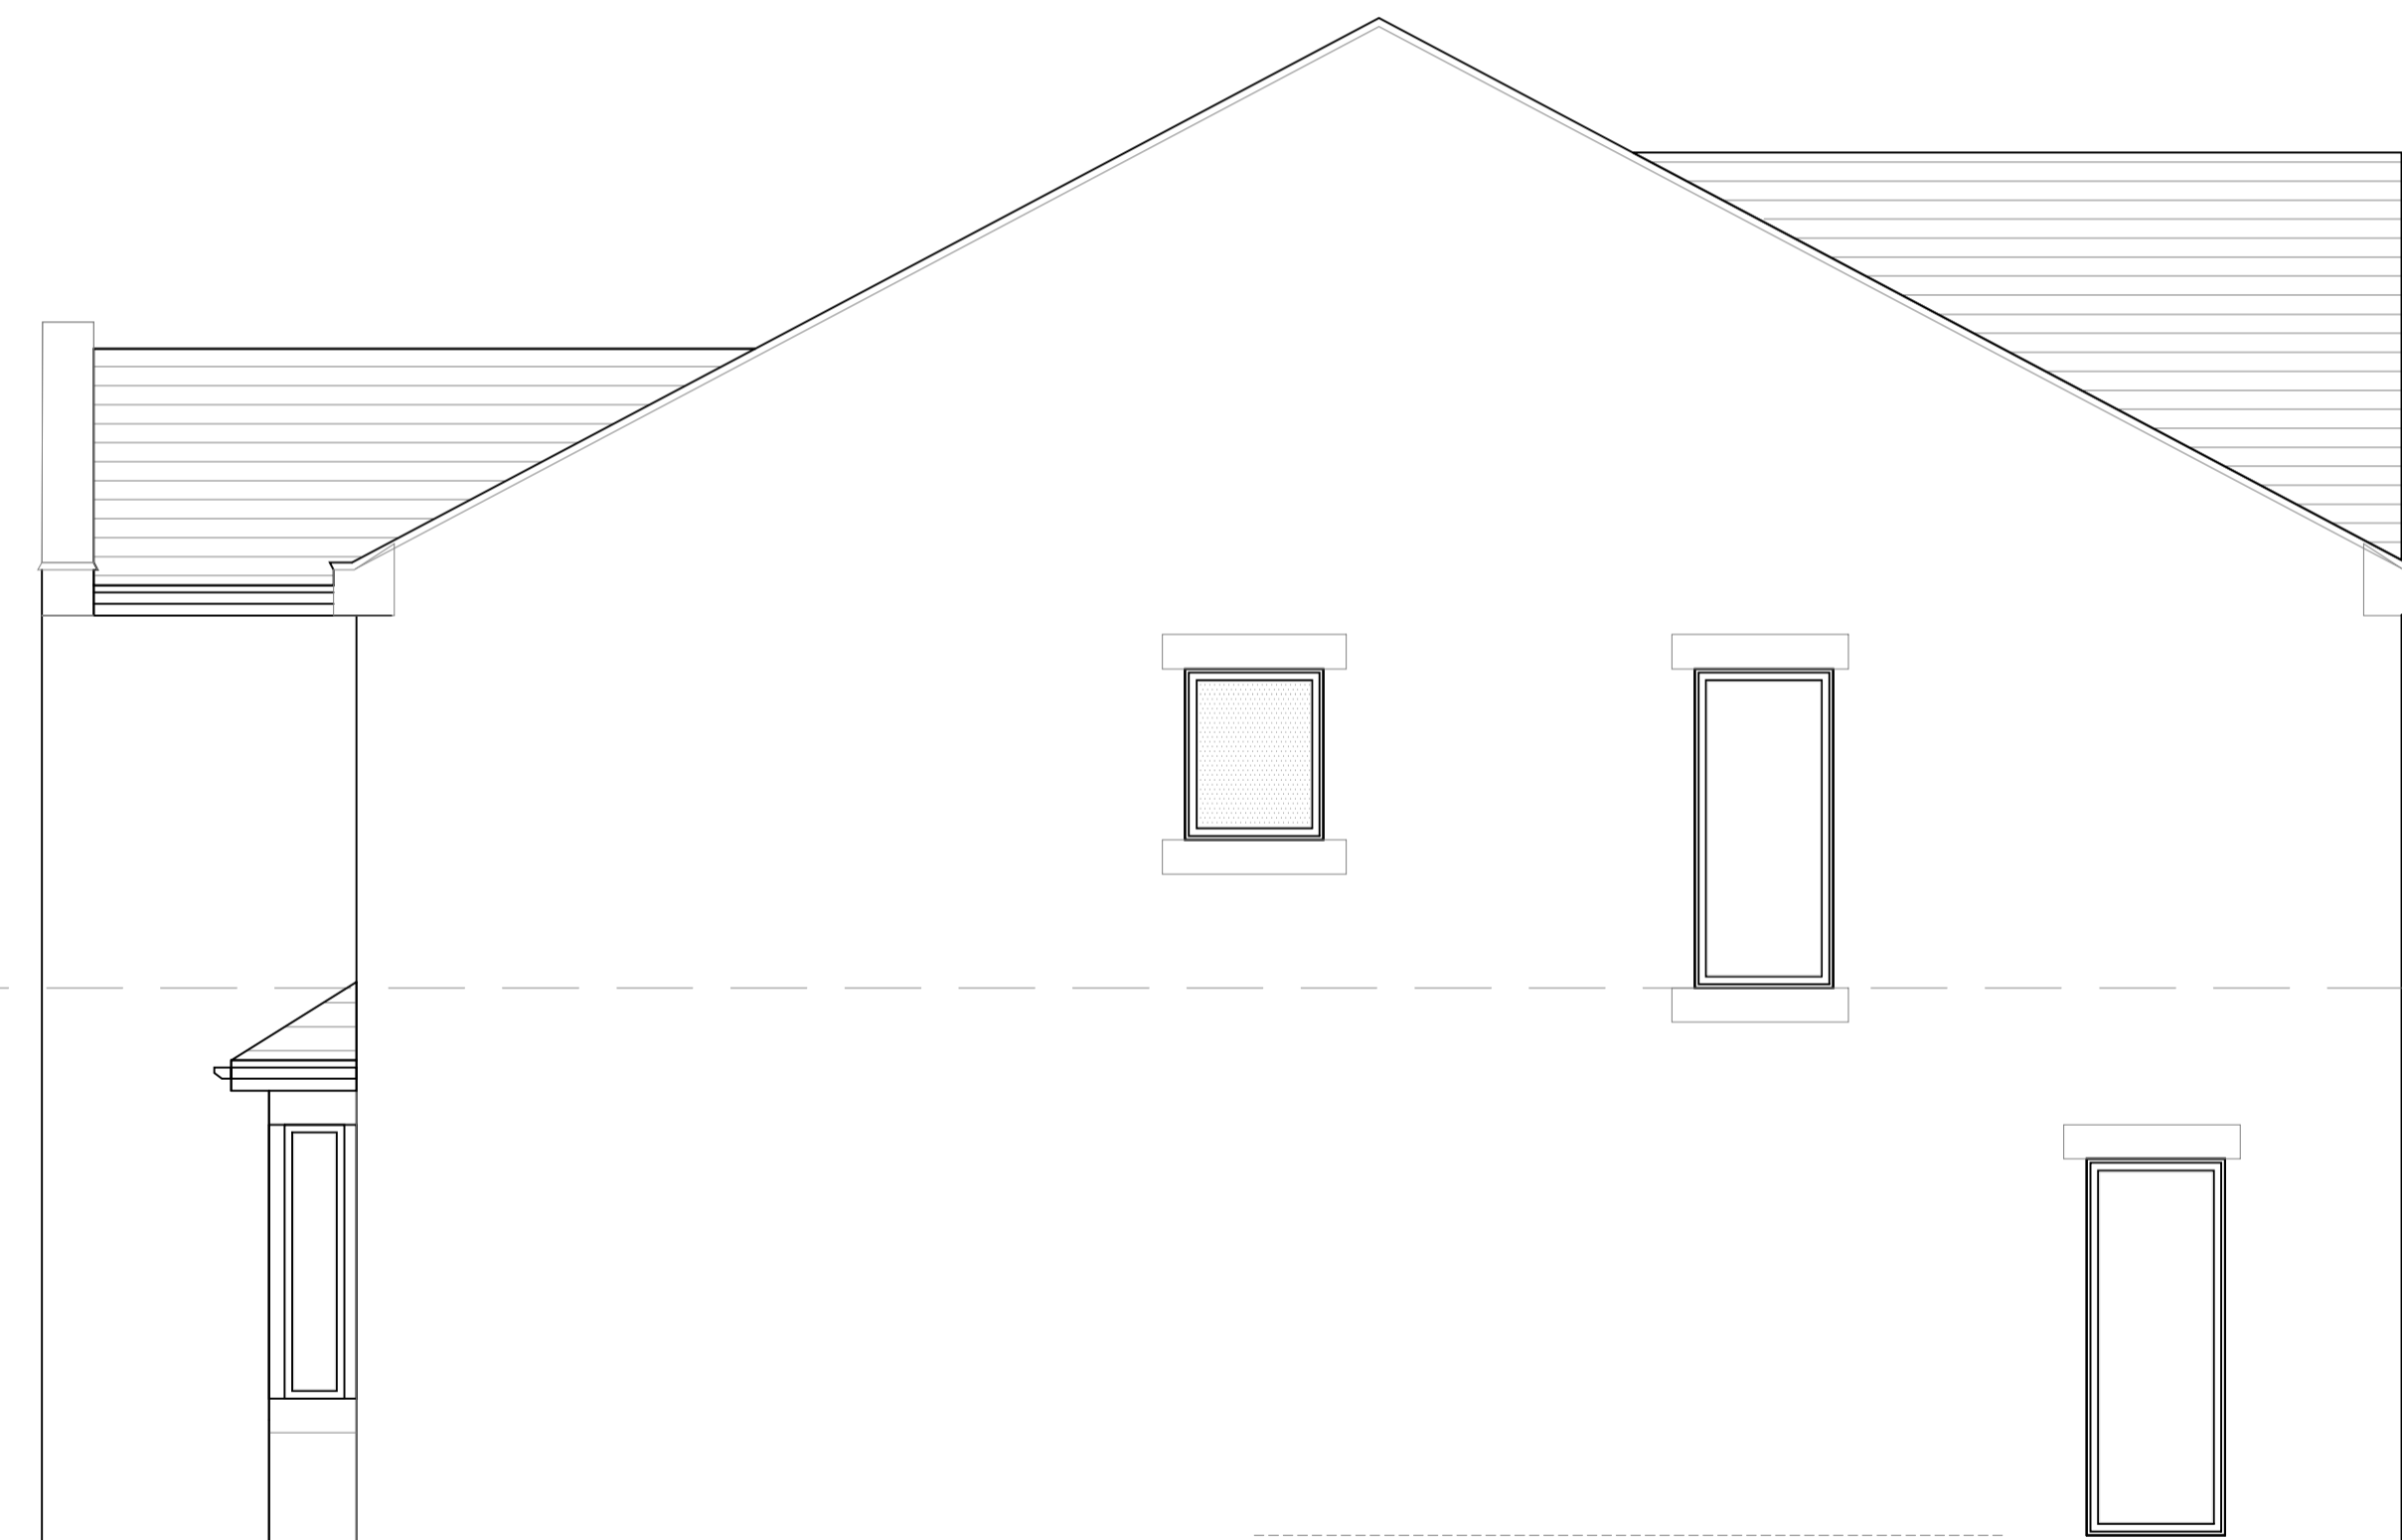


EAST ELEVATION

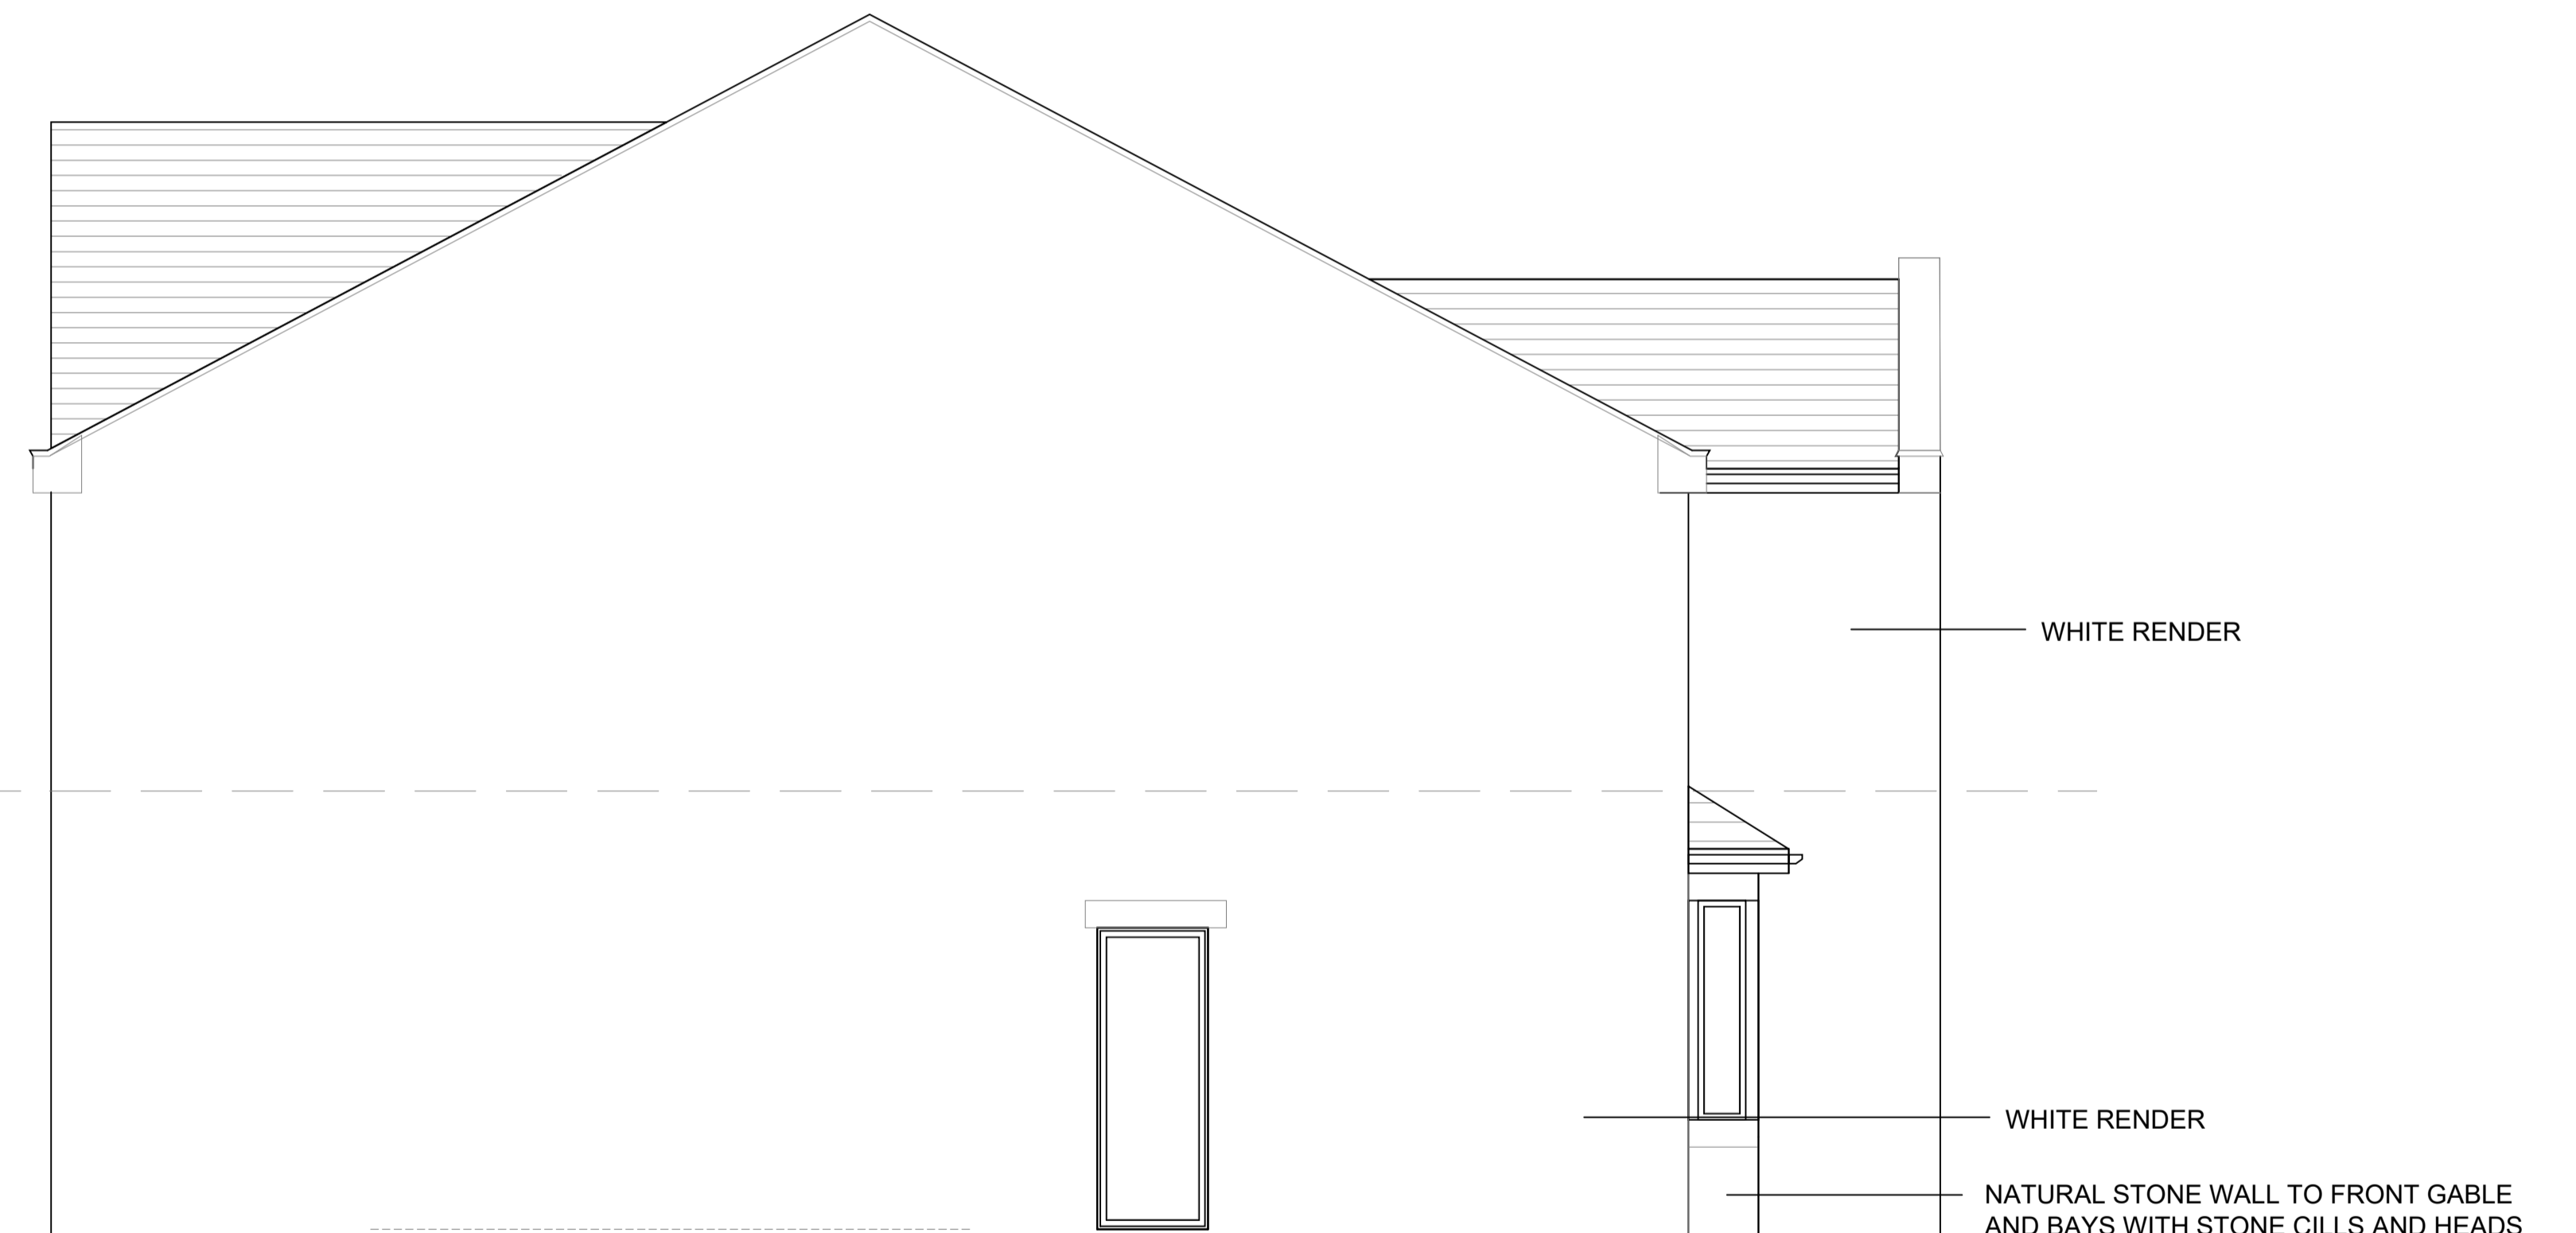

WEST ELEVATION

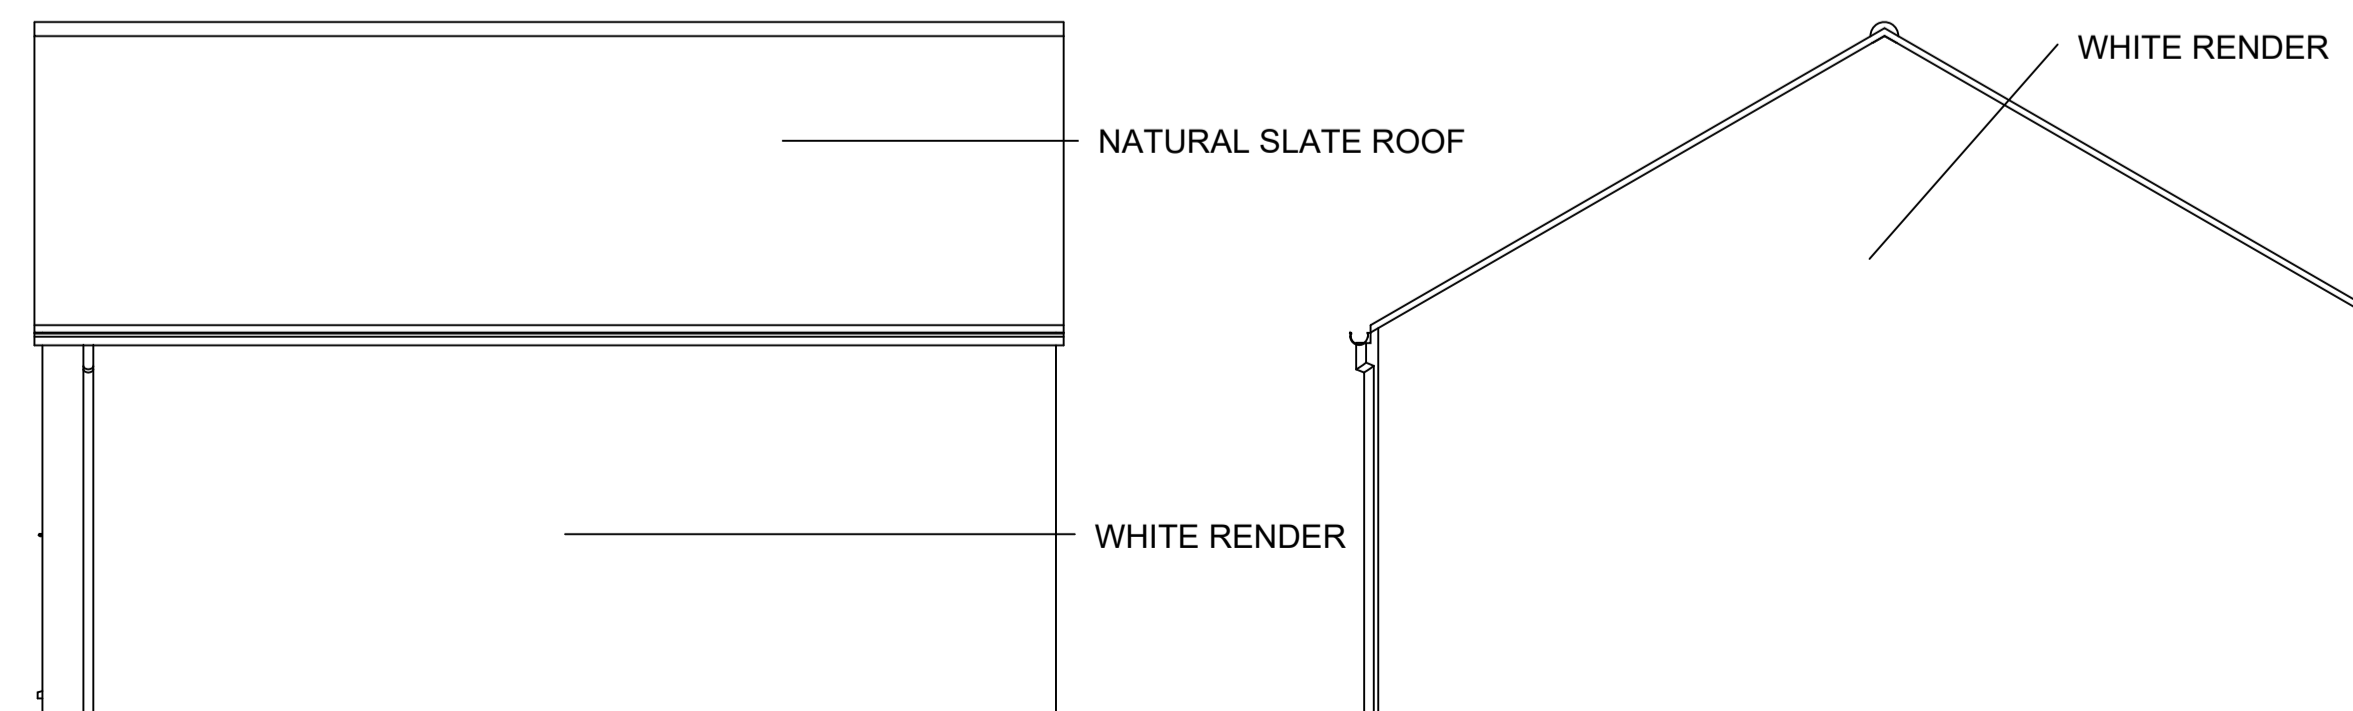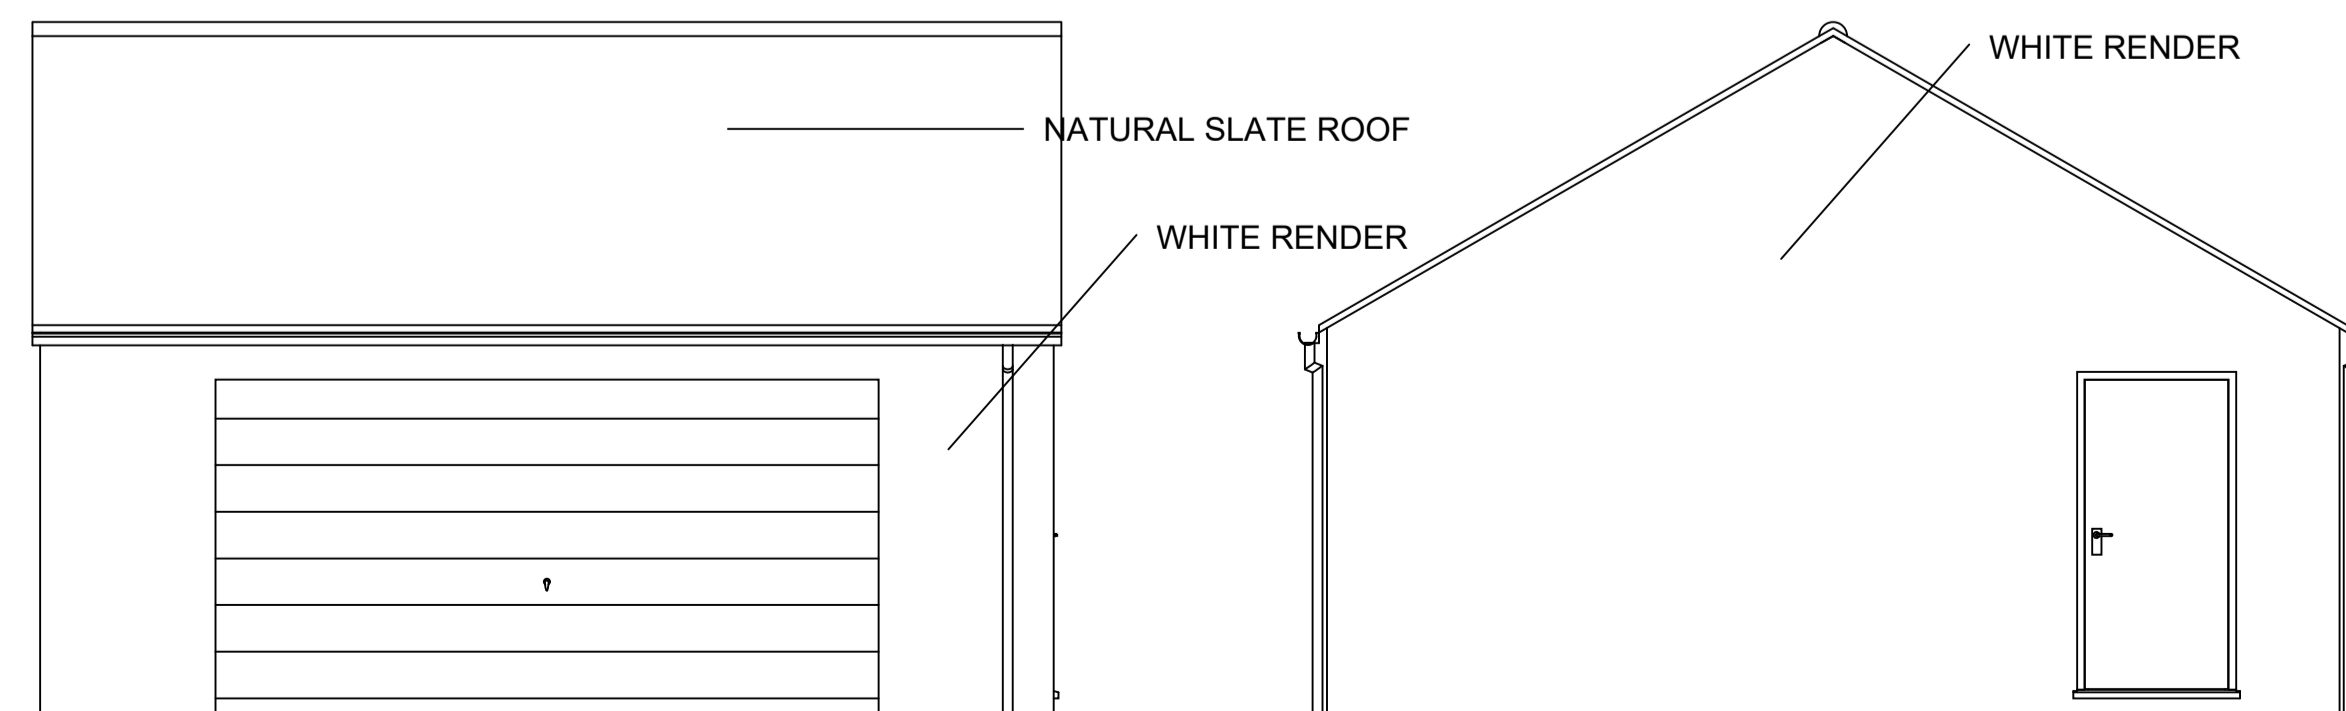

PROPOSED GARAGE ELEVATIONS

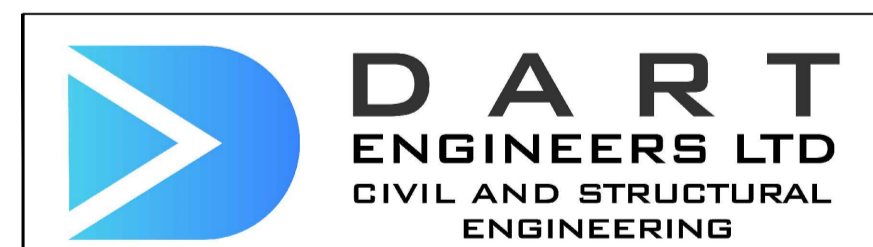

CONTACT e: andy@dart-engineers.com
e: robt@dart-engineers.com
m: 07725281902
w: www.dart-engineers.com

CLIENT Mr G Strickland

PROJECT Westfield Lane, Scholes, Bradford

DRAWING TITLE Proposed Floor Plans

Drawn	AD	Chkd	RT	Date	April 2023	Scale	1:200
Sheet Size	A1	Drawing No.	23185- DR-C-0101	Revision			P1