

This drawing is copyright of DART Engineers Ltd and must not be copied or reproduced in any way without written consent.

DO NOT SCALE OFF THIS DRAWING


| Status |          |      |      |
|--------|----------|------|------|
| No.    | Revision | Date | Drwn |
|        |          |      |      |




SOUTH ELEVATION




NORTH ELEVATION

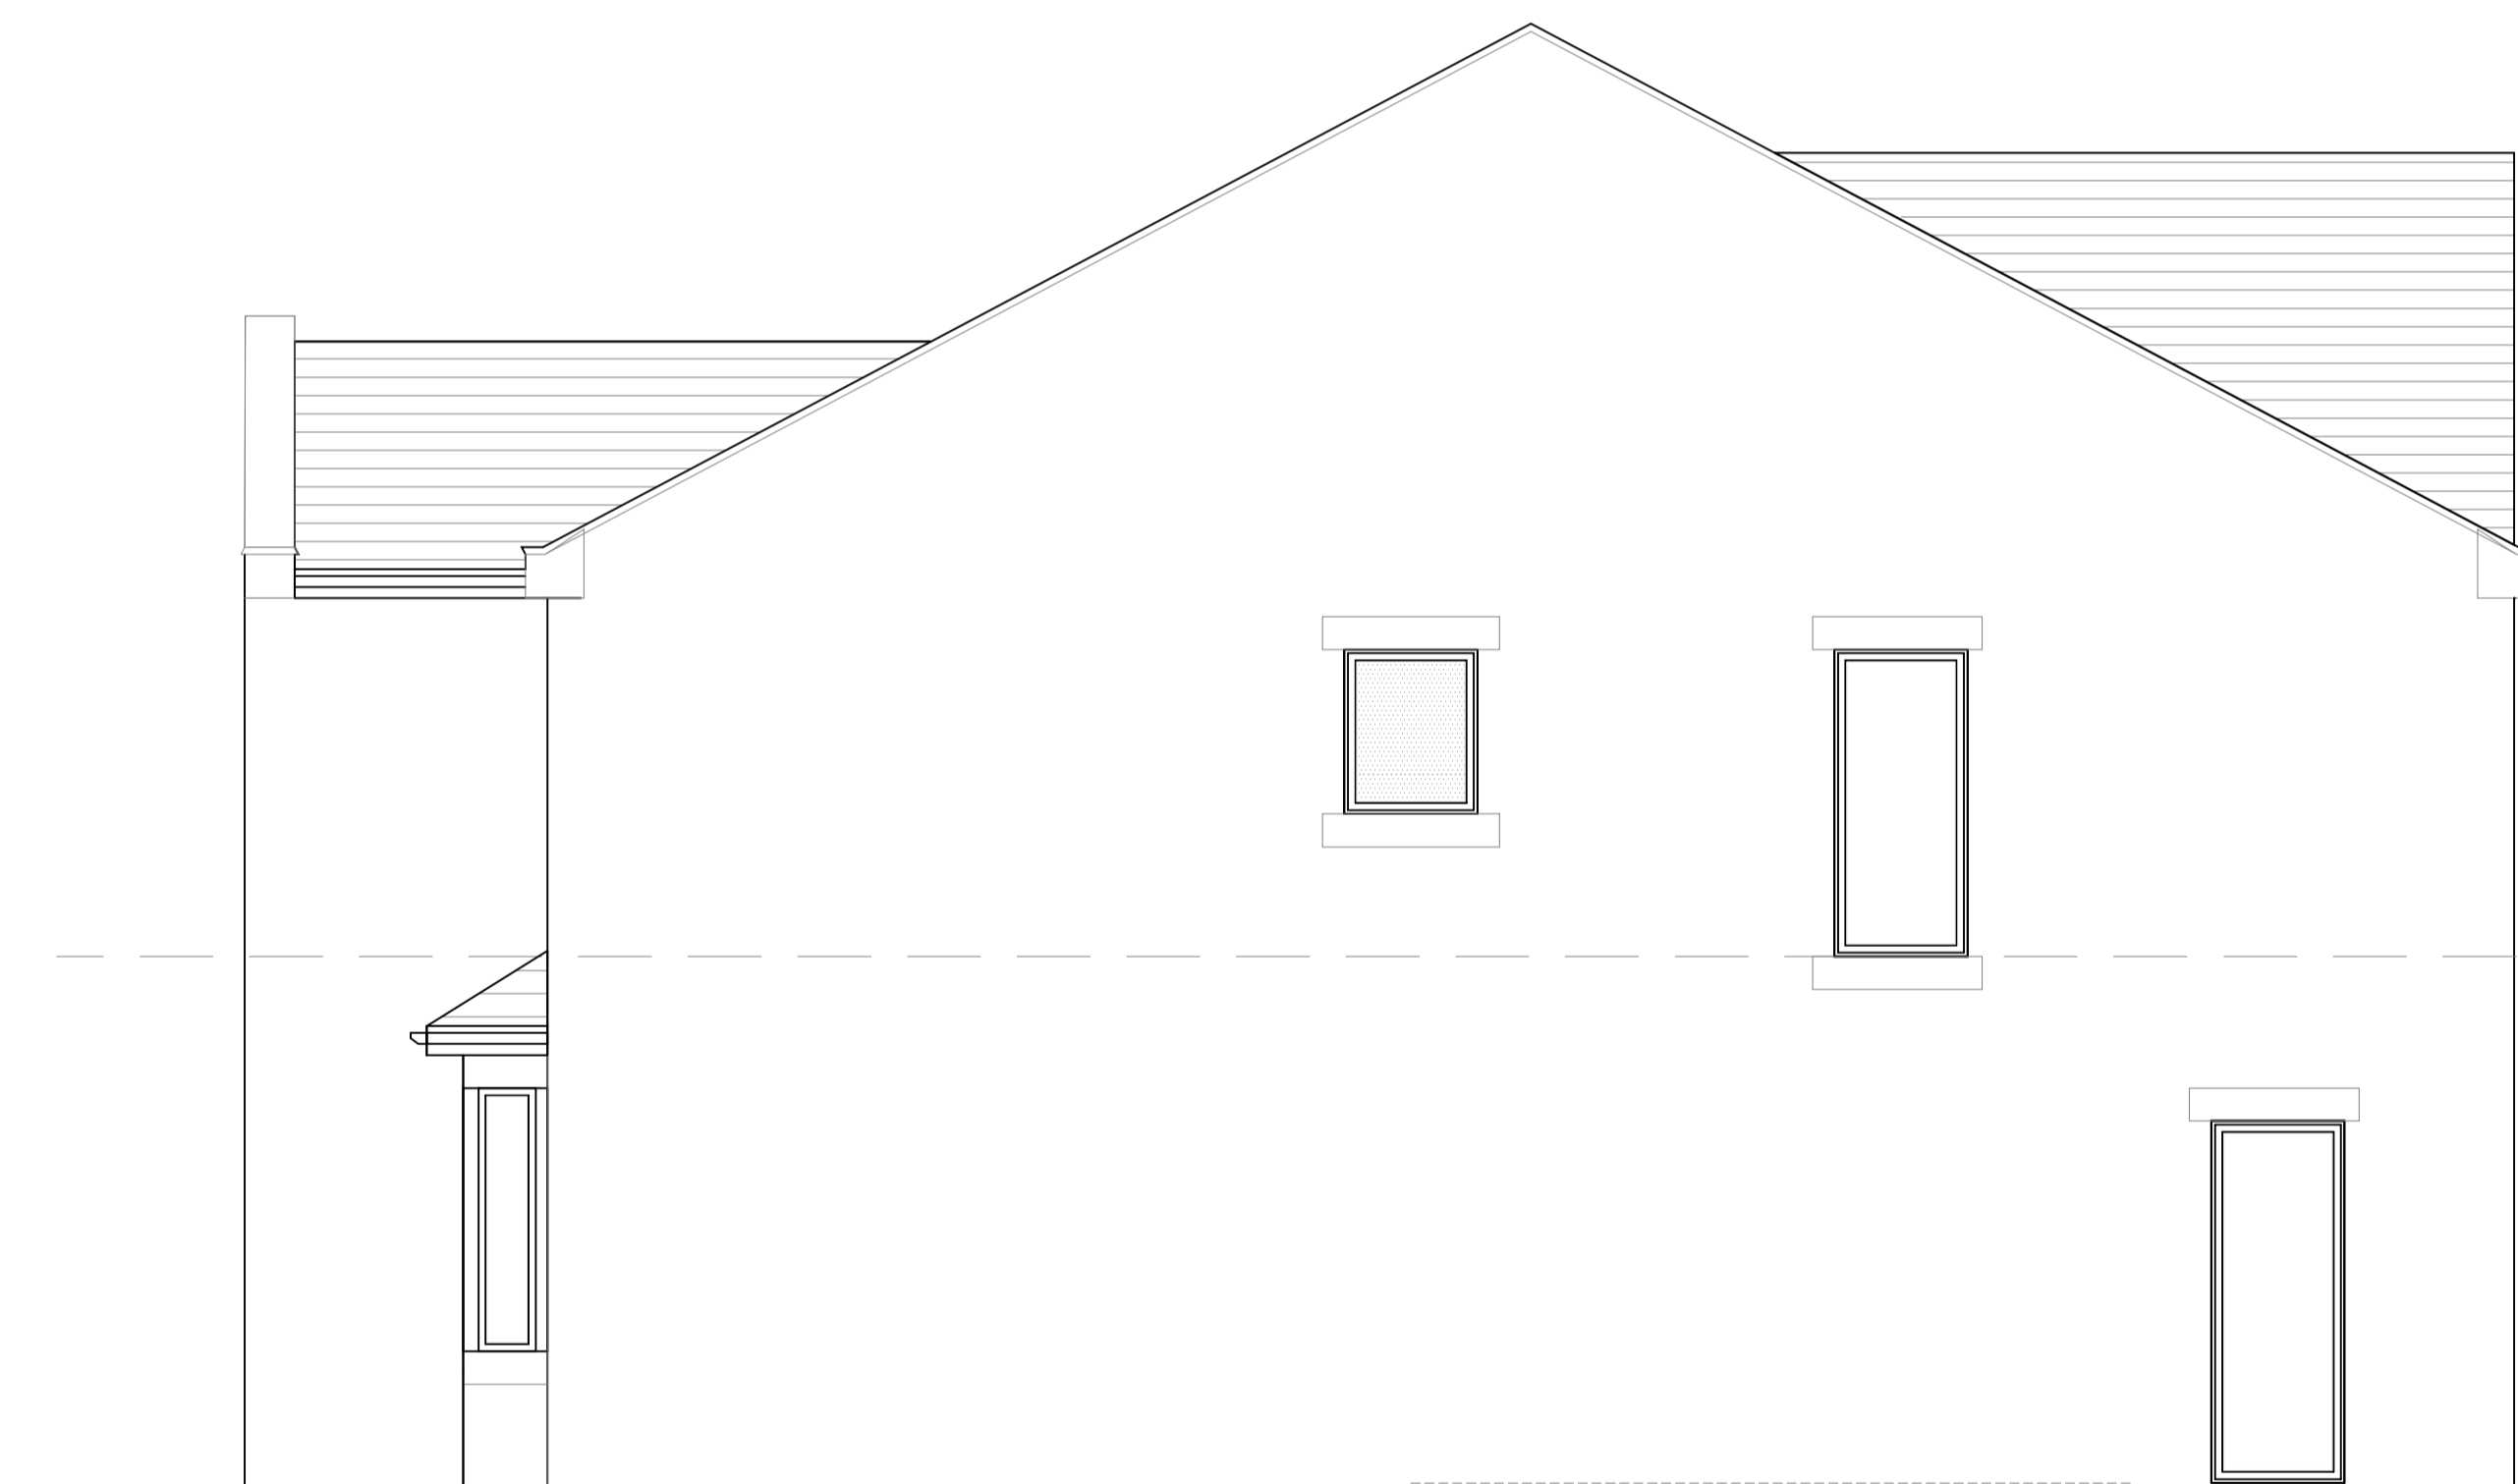


EAST ELEVATION

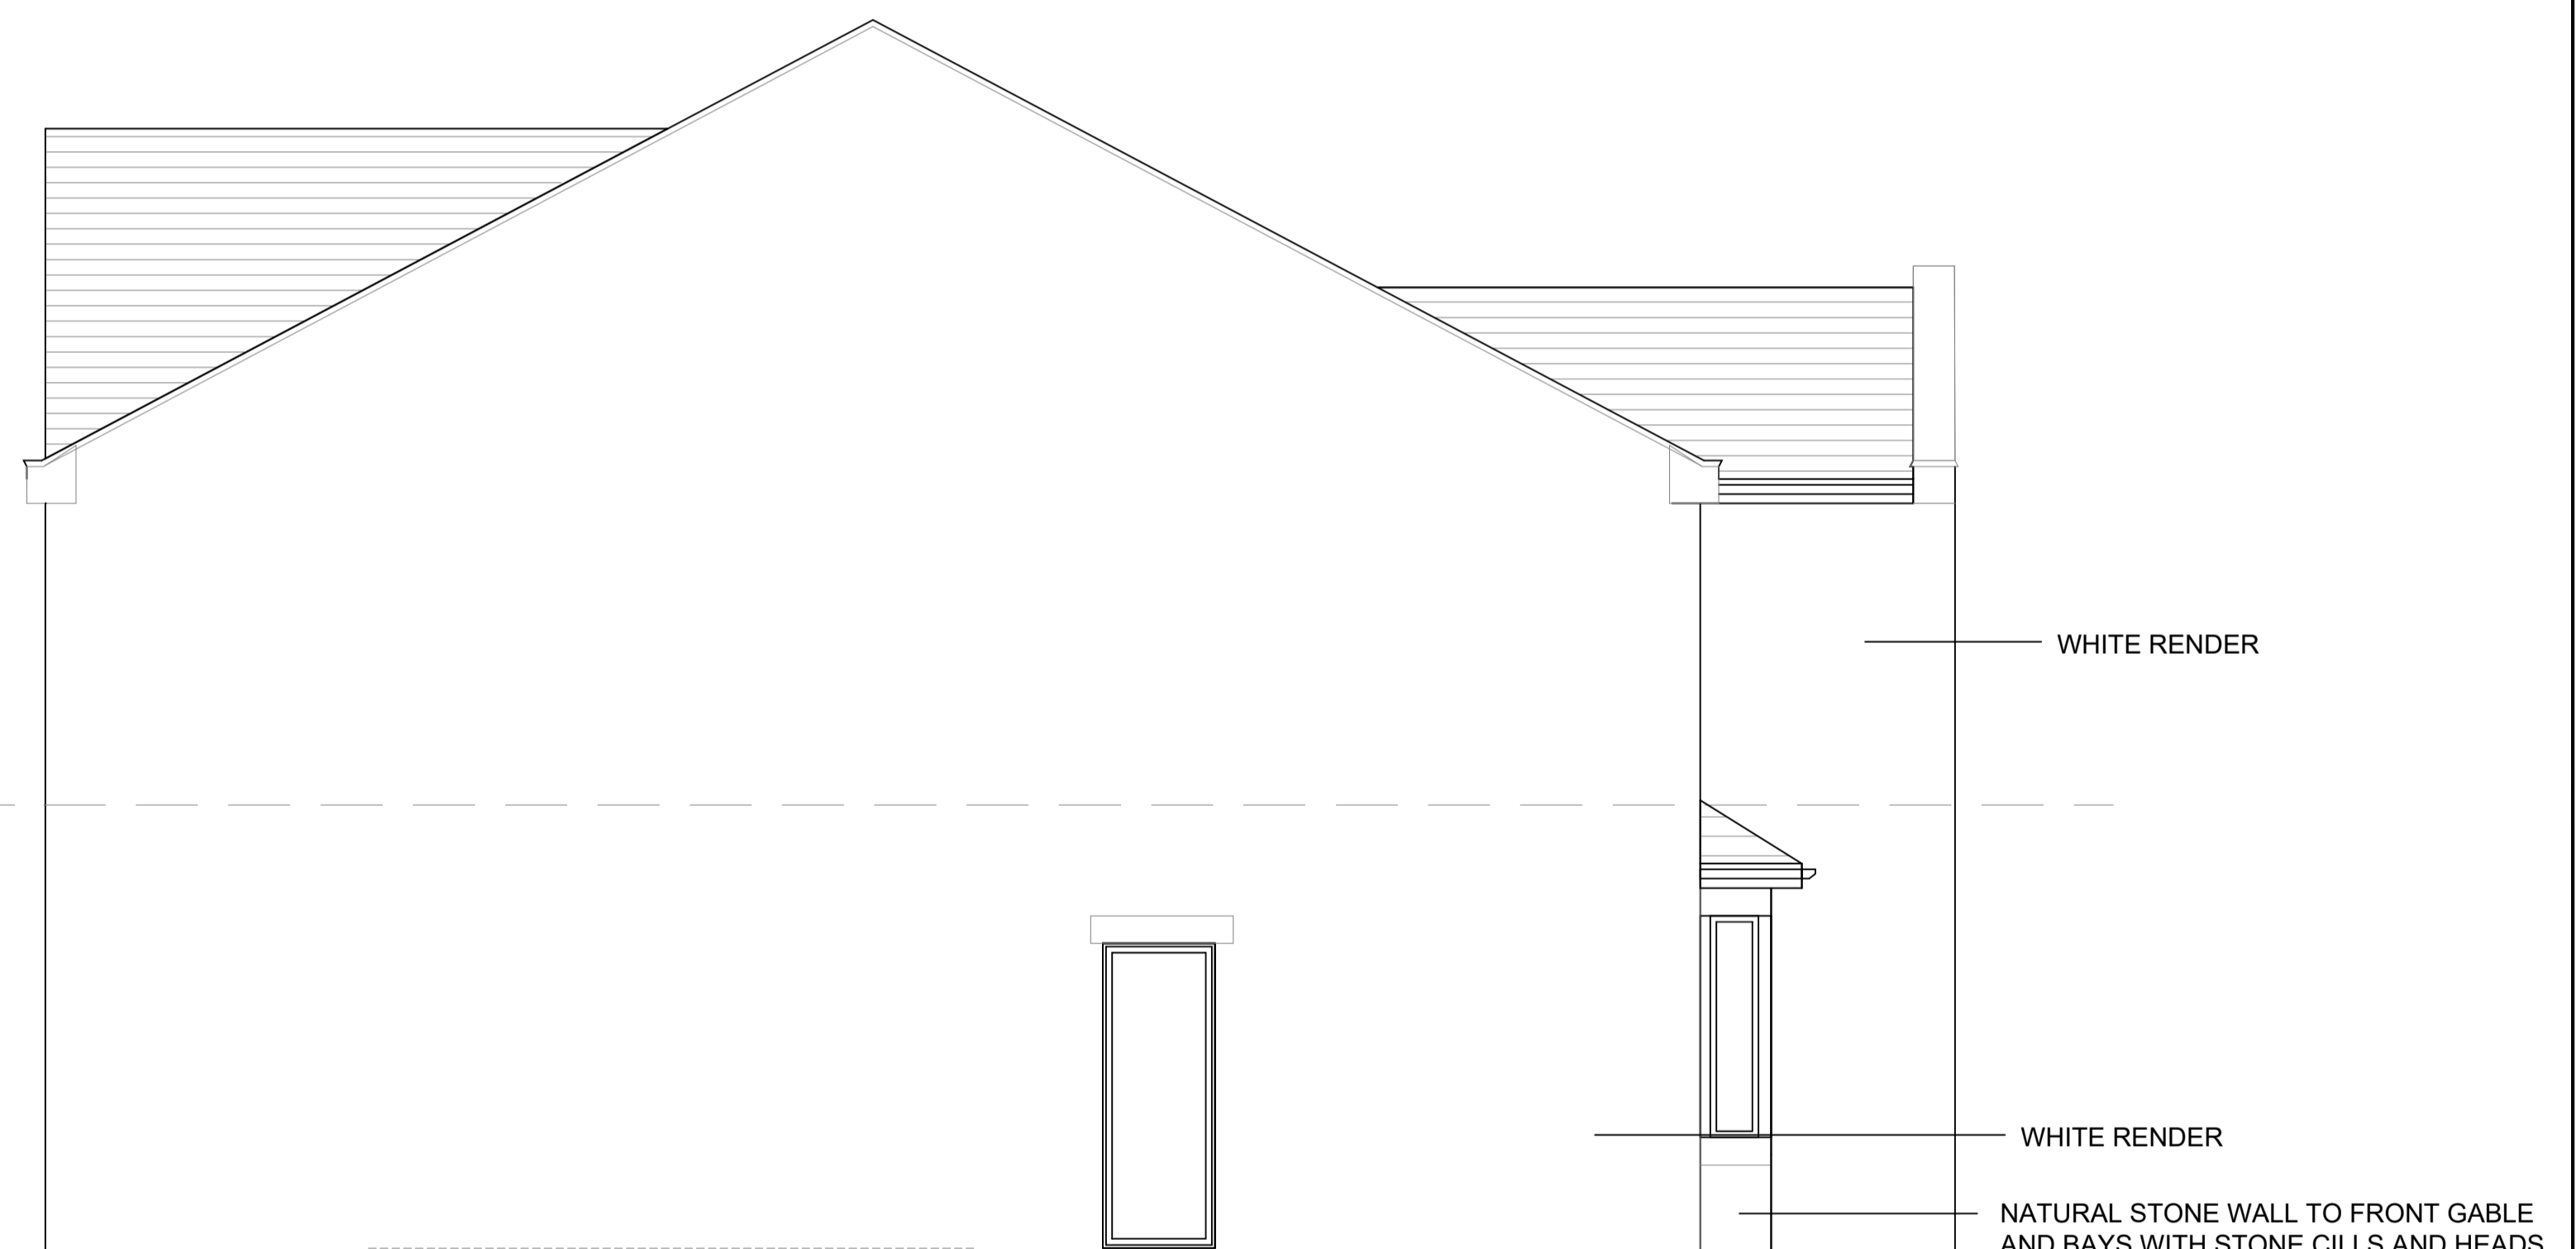

WEST ELEVATION

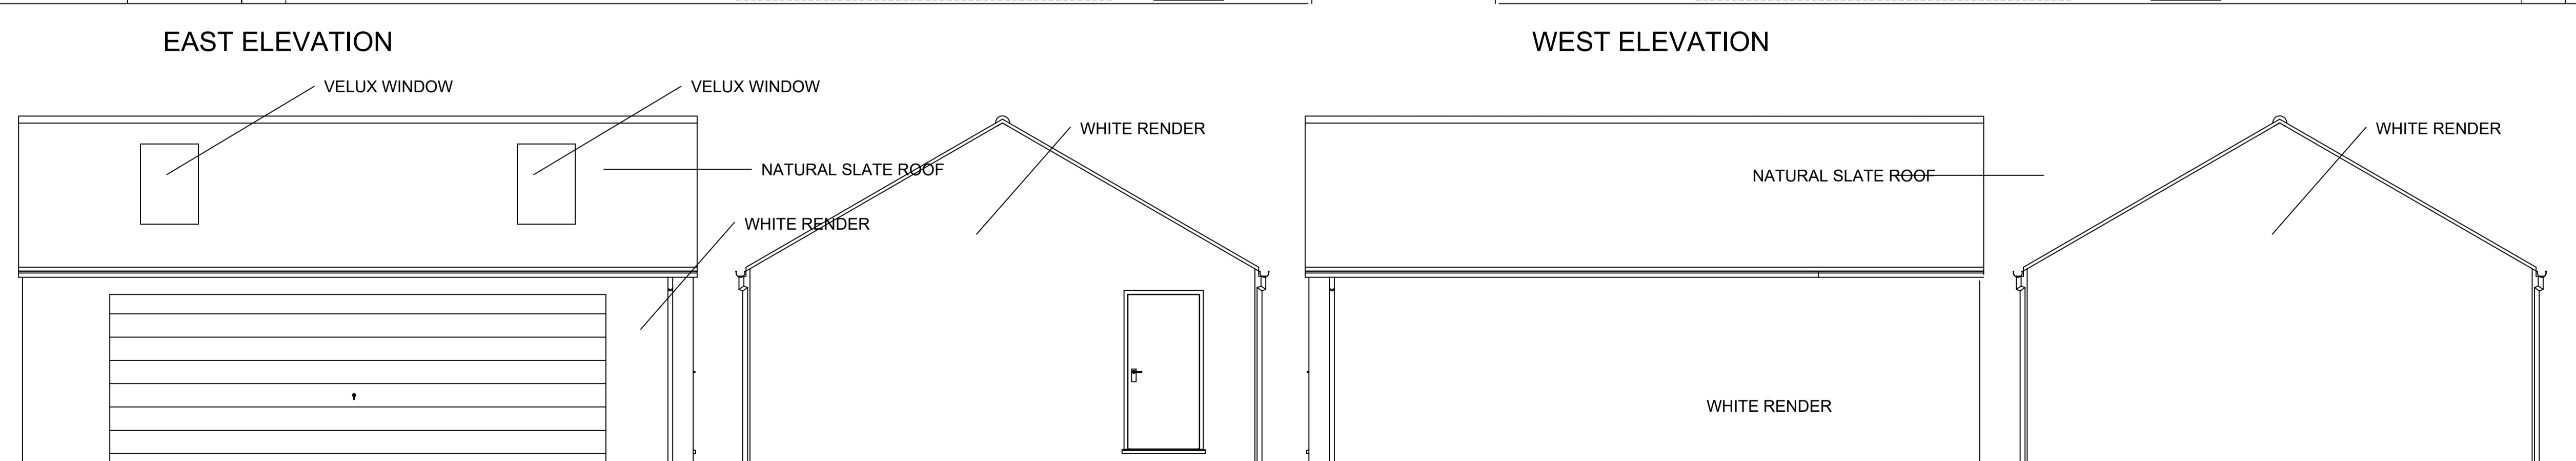

PROPOSED GARAGE ELEVATIONS

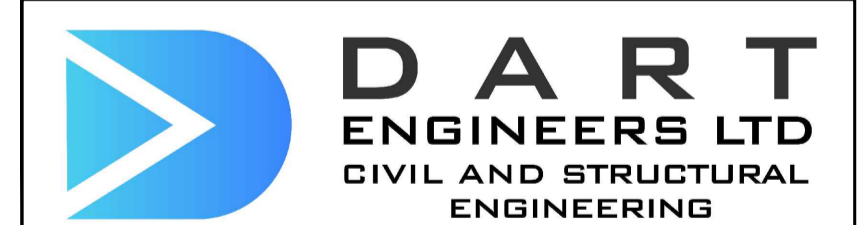

**CONTACT**  
 e: andy@dart-engineers.com  
 e: robt@dart-engineers.com  
 m: 07725281902  
 w: www.dart-engineers.com

**CLIENT**  
 Mr G Strickland

**PROJECT**  
 Westfield Lane, Scholes, Bradford

**DRAWING TITLE**  
 Proposed Floor Plans

|            |    |             |                  |          |            |       |       |
|------------|----|-------------|------------------|----------|------------|-------|-------|
| Drawn      | AD | Chkd        | RT               | Date     | April 2023 | Scale | 1:200 |
| Sheet Size | A1 | Drawing No. | 23185- DR-C-0101 | Revision |            |       | P2    |