


PROPOSED SOUTH ELEVATION

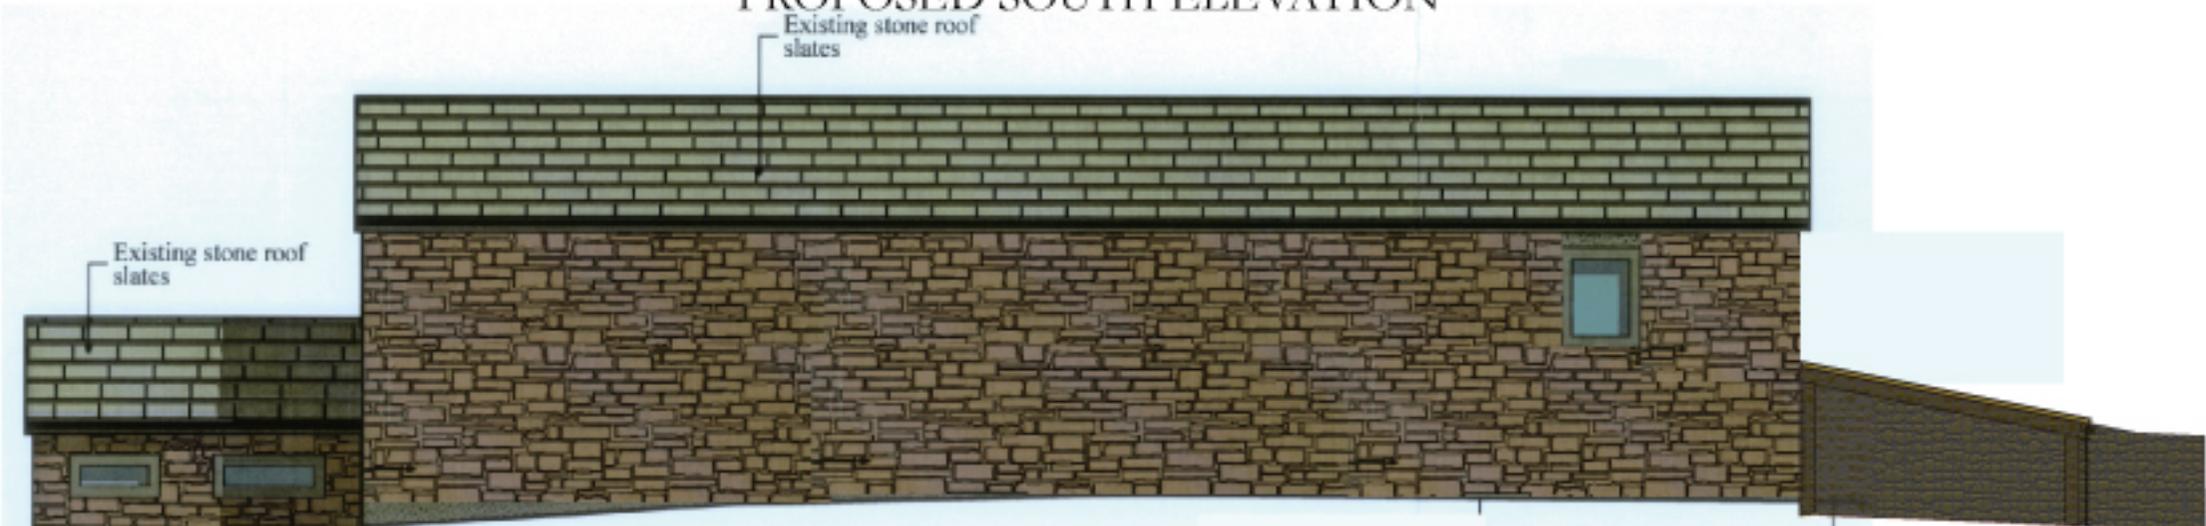

PROPOSED NORTH ELEVATION

<p>All workmanship and materials shall be in accordance with current legislation and good working practice. All non-specific construction shall be in accordance with the provisions of the Building Regulations. All dimensions are to be verified on-site before commencement of work. Do not scale of drawings. All dimensions are stated in Millimetres unless otherwise stated. All plans are to be read in conjunction with the specifications, engineers details, and quotation schedule listing. For all items shown are necessarily quoted for. Please refer to Manufacturer's instructions before installation products.</p>	<p>Site Address White Gyke Farm Marsden Lane Marsden West Yorkshire</p>	<p>Client Name Mr & Mrs Parkin</p>		<p>Project Name Proposed South & North Elevations</p>	<p>Scale 1:100</p>	<p>Date 30/04/2023</p>	<p>Drawn By [Blank]</p>