



EXISTING FIRST FLOOR PLAN  
Scale 1: 100

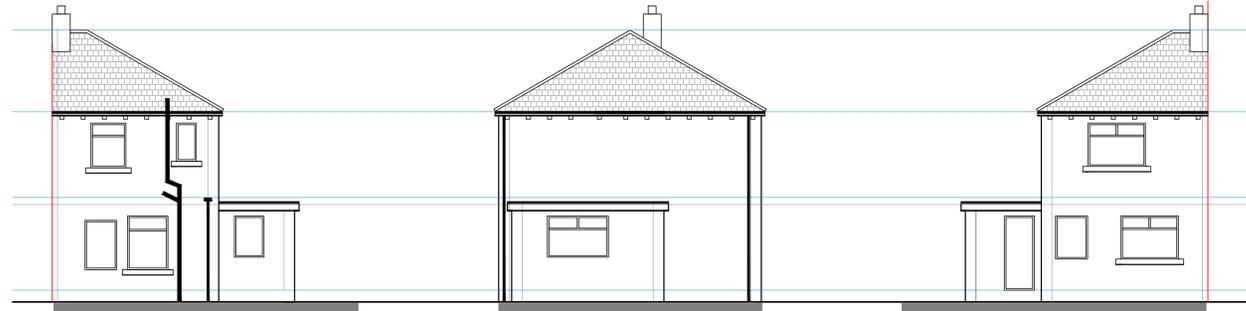


EXISTING REAR SOUTH ELEVATION Scale 1:100      EXISTING SIDE EAST ELEVATION Scale 1:100      EXISTING FRONT NORTH ELEVATION Scale 1:100




LOCATION PLAN SCALE 1:1250

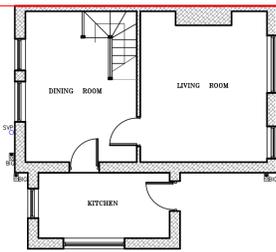



EXISTING GROUND FLOOR PLAN  
Scale 1: 100

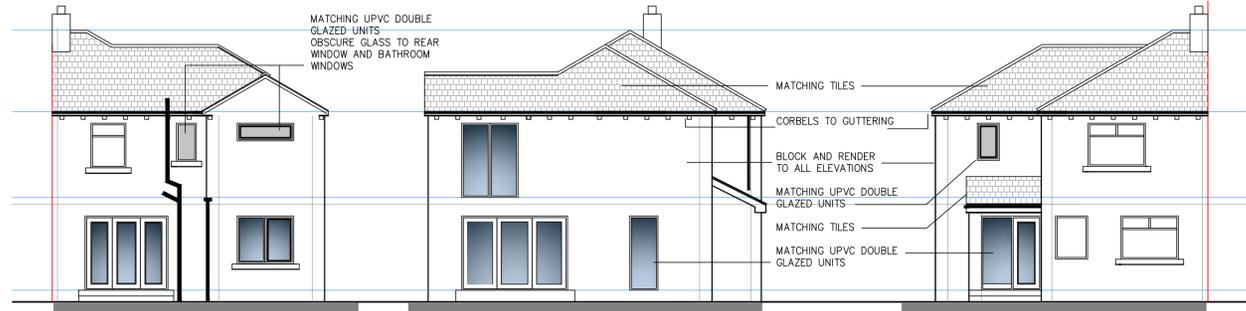


PROPOSED REAR SOUTH ELEVATION Scale 1:100      PROPOSED SIDE EAST ELEVATION Scale 1:100      PROPOSED FRONT NORTH ELEVATION Scale 1:100

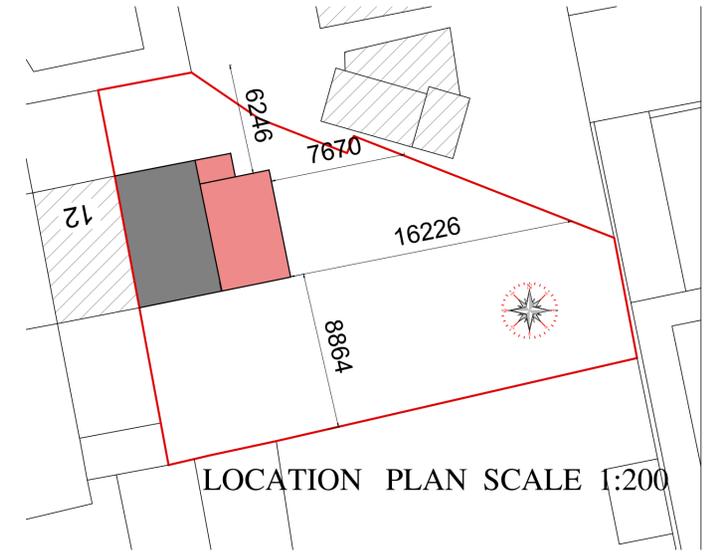

LOCATION PLAN SCALE 1:200

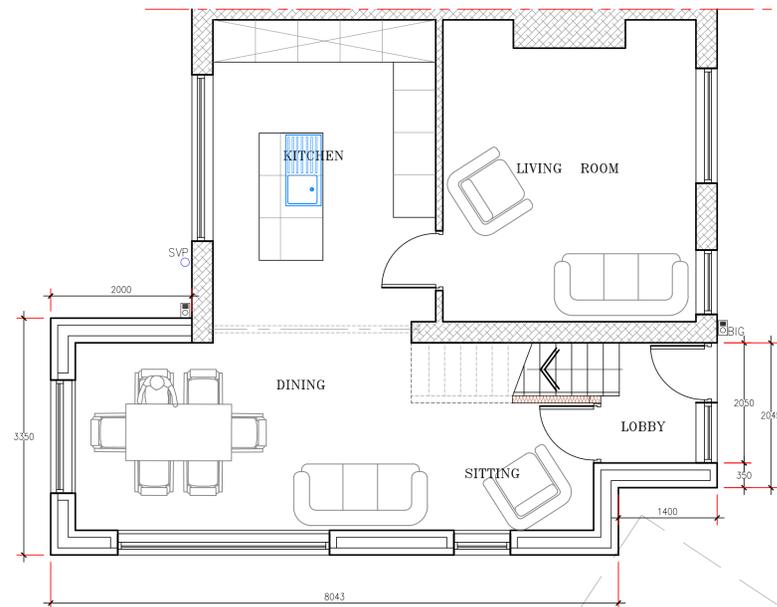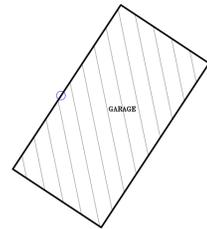

PROPOSED GROUND FLOOR PLAN  
Scale 1: 50

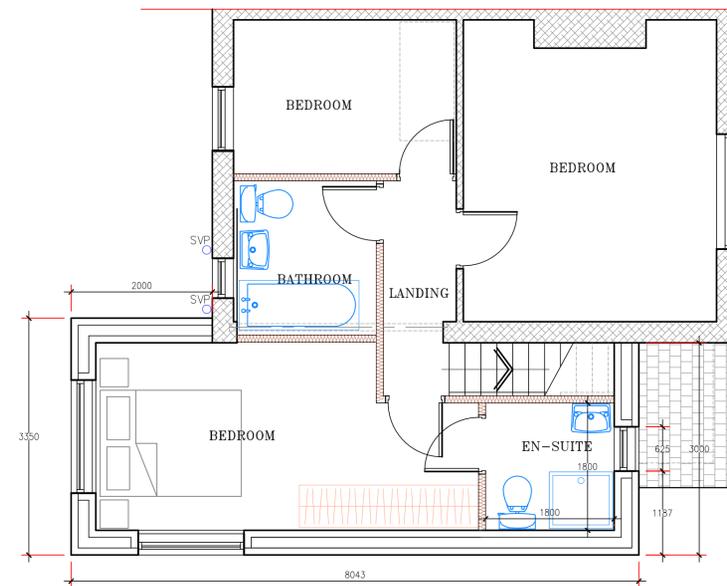

PROPOSED FIRST FLOOR PLAN  
Scale 1: 50

- NOTES:
1. CONTRACTORS AND SUB-CONTRACTORS MUST CHECK AND AGREE ALL DIMENSIONS BEFORE PREPARING SHOP DRAWINGS OR COMMENCING WORK ON SITE.
  2. CONTRACTORS ARE RESPONSIBLE FOR INFORMING THE DESIGNER OF ANY DISCREPANCY DISCOVERED ON THIS DRAWING OR BETWEEN THIS DRAWING AND ANY OTHER RELATED DOCUMENTS WORK TO BE CARRIED OUT AS SHOWN ON THIS DRAWING.
  3. WRITTEN DIMENSIONS ONLY ARE TO BE USED FROM THIS DRAWING - IF ANY DOUBTS EXIST - ASK FOR CLARIFICATION.

THIS DRAWING AND THE COPYRIGHTS AND RIGHTS THEREIN ARE THE DESIGNER'S PROPERTY AND MAY BE USED OR REPRODUCED ONLY AS PER CONTRACT.

Note:  
Details shown for Planning purposes only. Do not scale from this drawing. All dimensions to be taken on site prior to installation.

**P.D ARCHITECTURAL SERVICES**

Plans drawn for local authority approval

- Domestic Extensions
- Loft Conversions
- New garages / Conservatories
- New Homes

Tel: 07867784564

Free Consultation / Survey

Title: EXISTING AND PROPOSED PLANS

Project: PROPOSED TWO STOREY SIDE EXTENSION AND REAR ALTERATIONS AT 11 LABURNAM GROVE BD19 4SQ

Client: Miss TYRA JENKINS

Scale: 1:50 & 1:100      Drawn: P.M.      Rev

Date: MARCH 23      PDA 23-034-001.      D