


1. First Floor 1:50

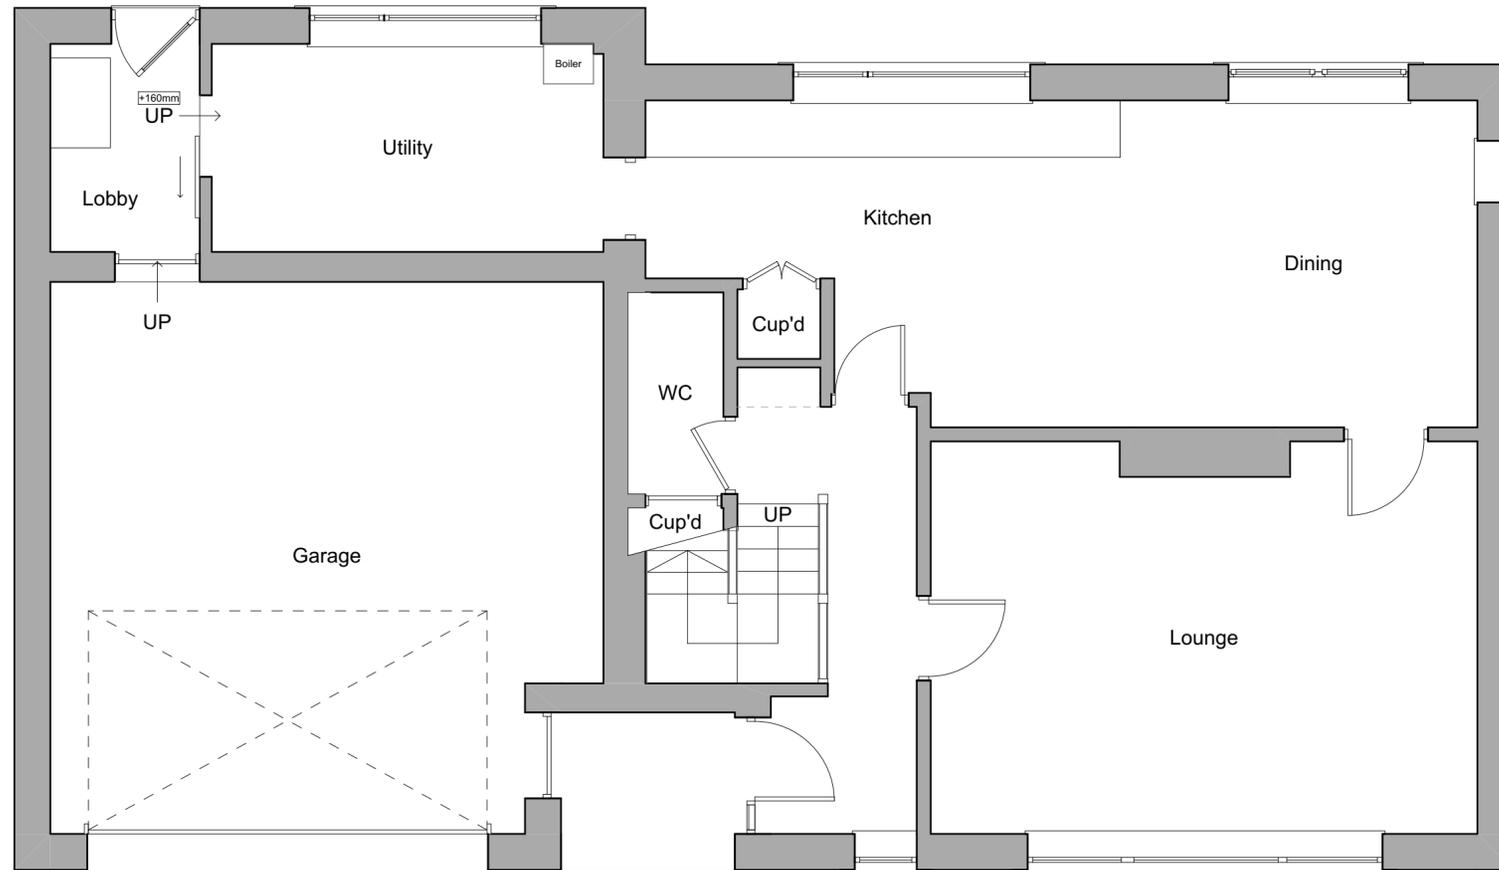

0. Ground Floor 1:50

Revision History			
RevID	ChID	Change Name	Date

**Proposed Extension & Alterations**  
 4 Pennine View  
 Kirkheaton  
 Huddersfield  
 HD5 0NQ

Drawing Name  
**Existing Floor Plans**

Drawing Status  
**PLANNING APPLICATION**

Modified by  
 TT Date  
 March 2023

Checked by  
 TT Date  
 March 2023

Drawing Scale  
**1:50**

Layout ID  
**(00) 002** Revision  
 -