


PROPOSED GROUND FLOOR PLAN 1:50

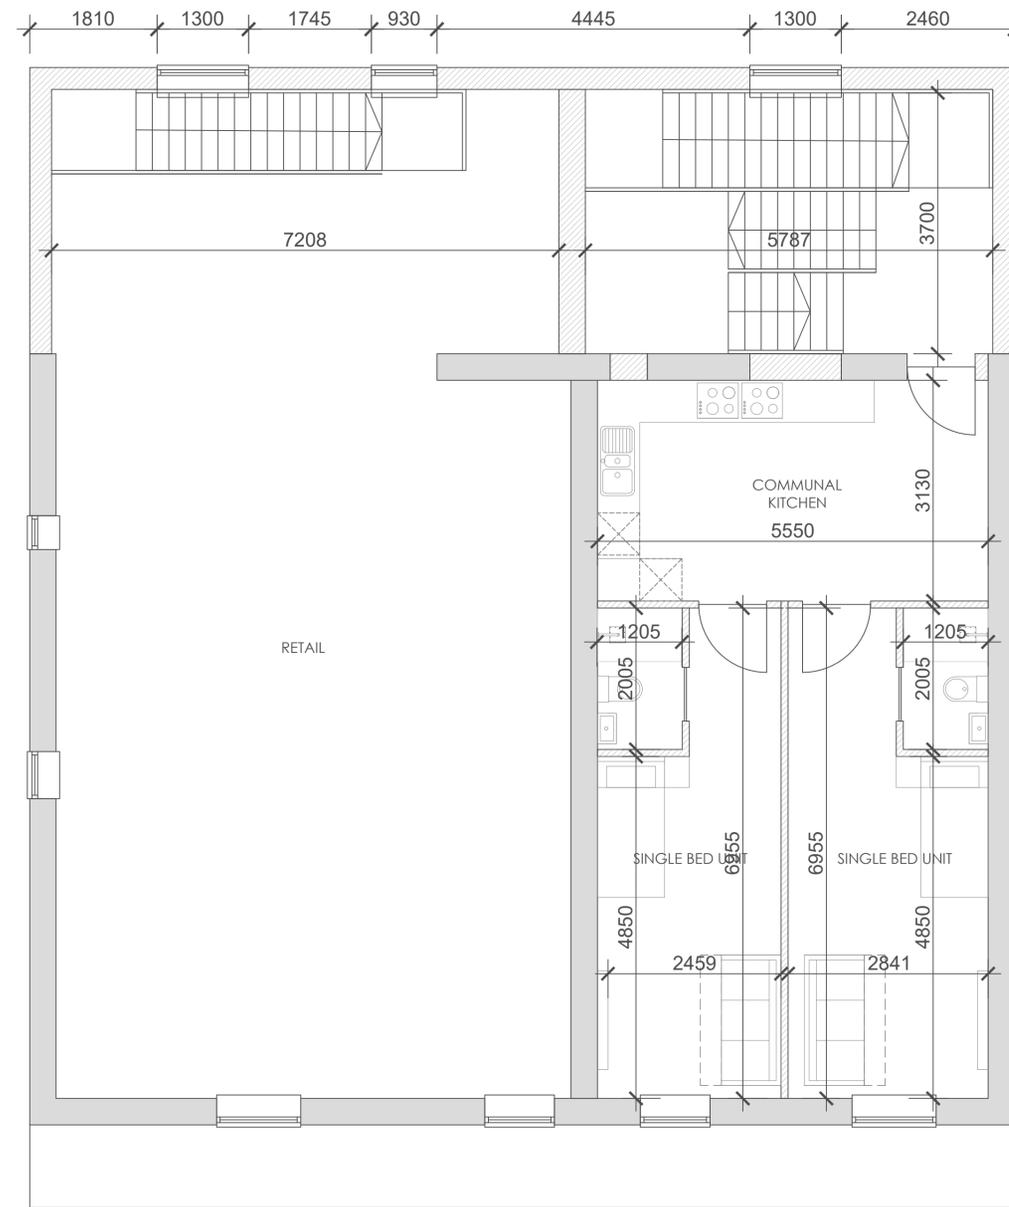

PROPOSED FIRST FLOOR PLAN 1:50



OSI PROPERTIES LTD
 444 HUDDERSFIELD RD
 DEWSBURY
 WF13 3EP

PLANNING APPLICATION
 TWO STOREY REAR AND
 SECOND FLOOR
 EXTENSIONS

PROPOSED: GA PLANS	SCALE: 1:50
-----------------------	----------------

DATE: 06/2022
DRAWING NO: 004
PAPER SIZE A1