





EXISTING FRONT ELEVATION 1:50



EXISTING SIDE ELEVATION 1:50

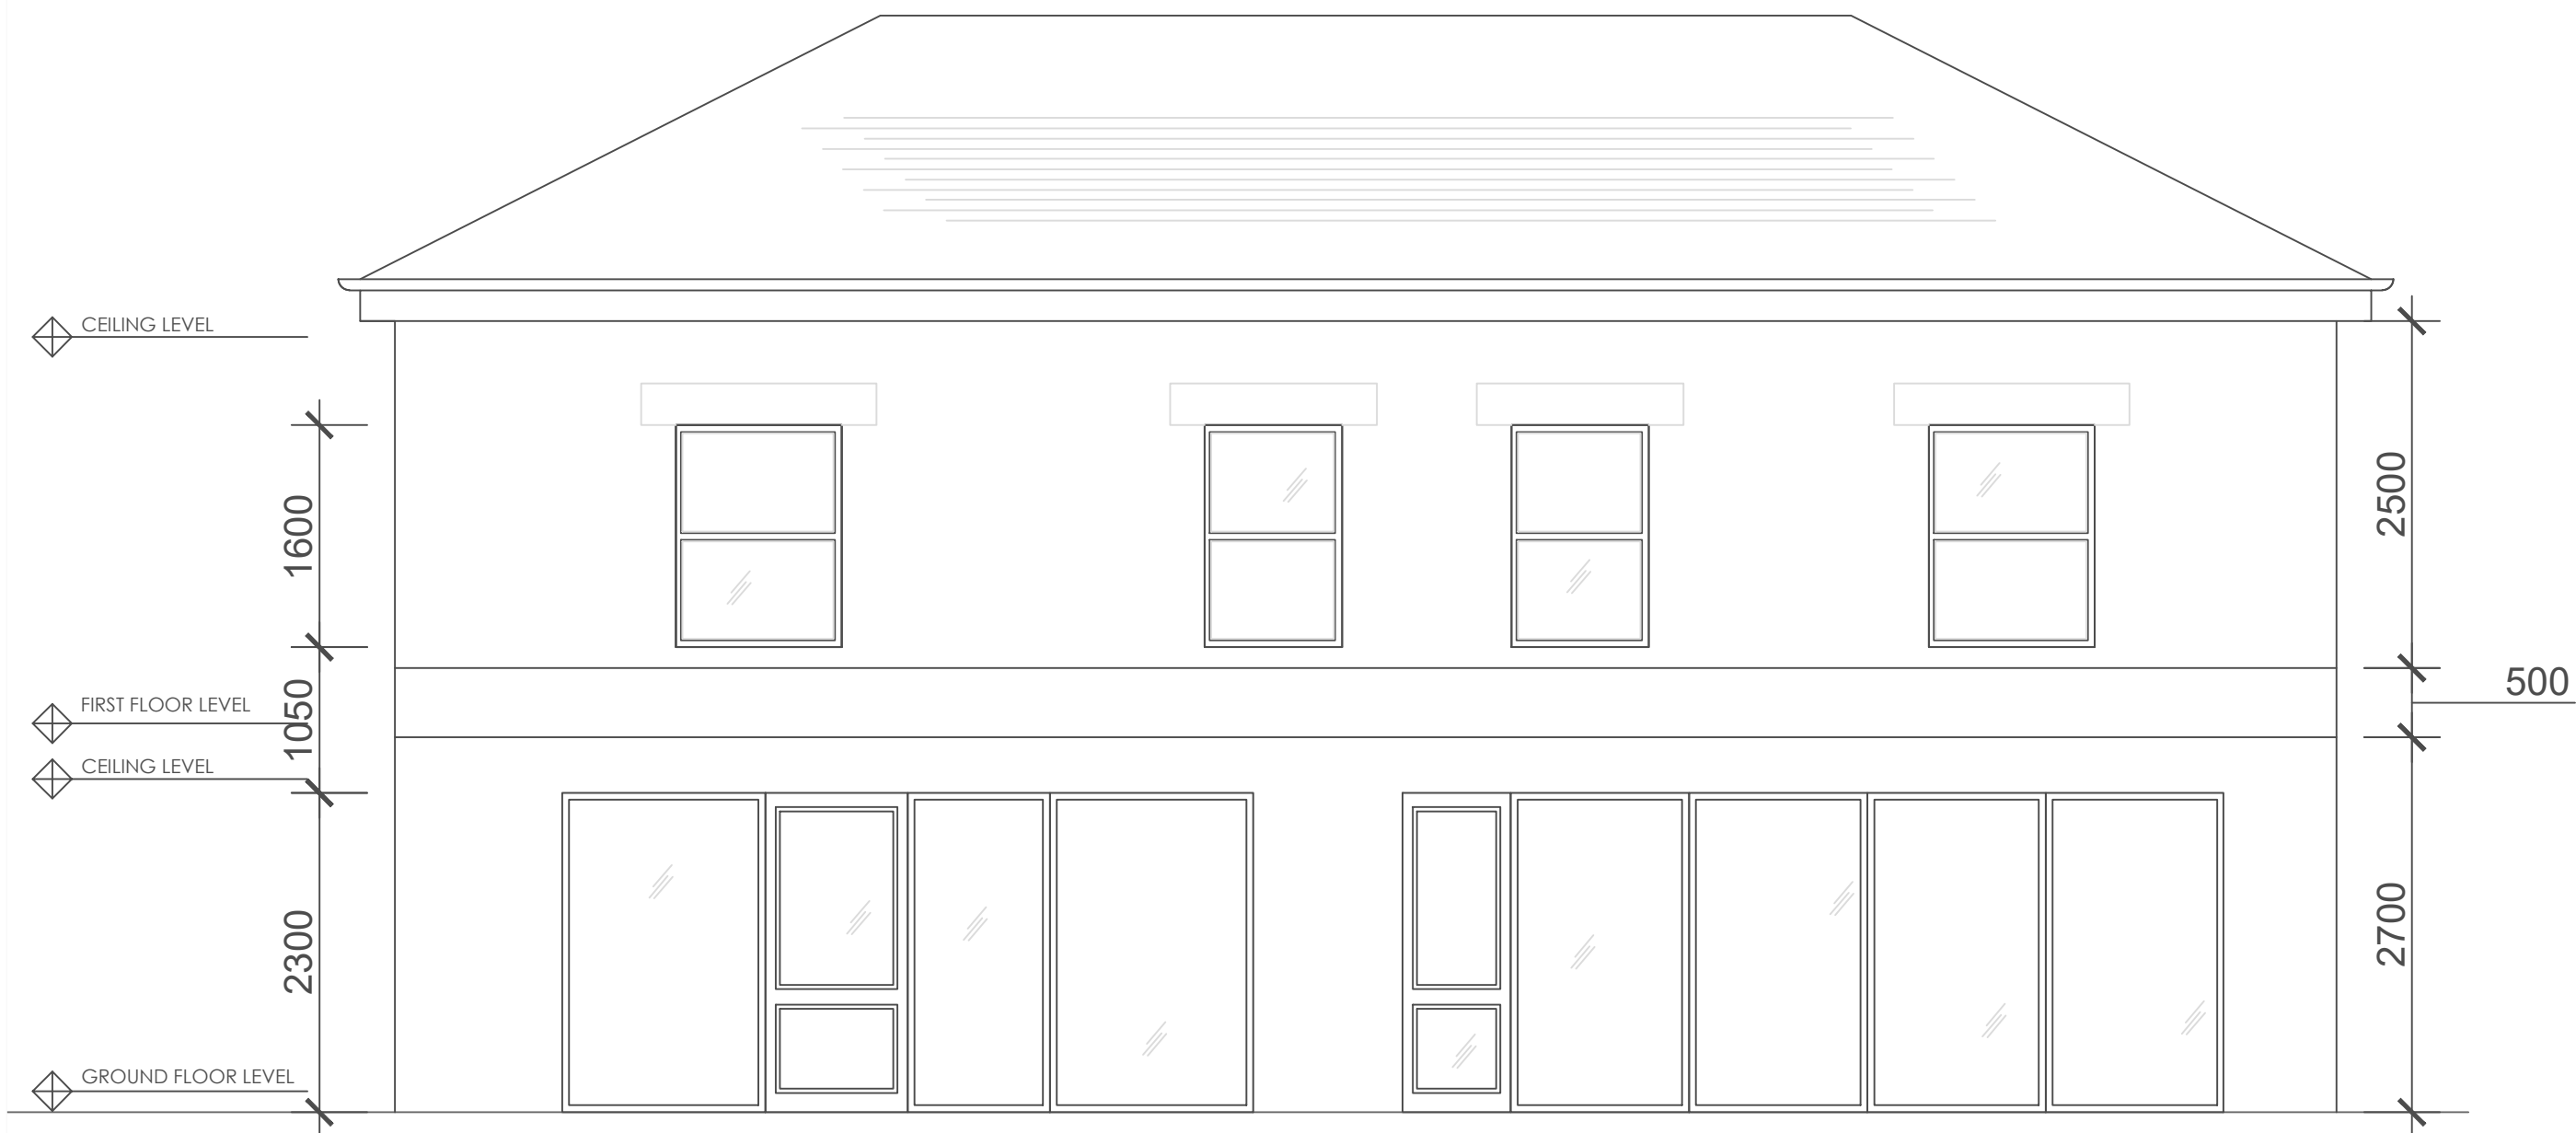

EXISTING REAR ELEVATION 1:50

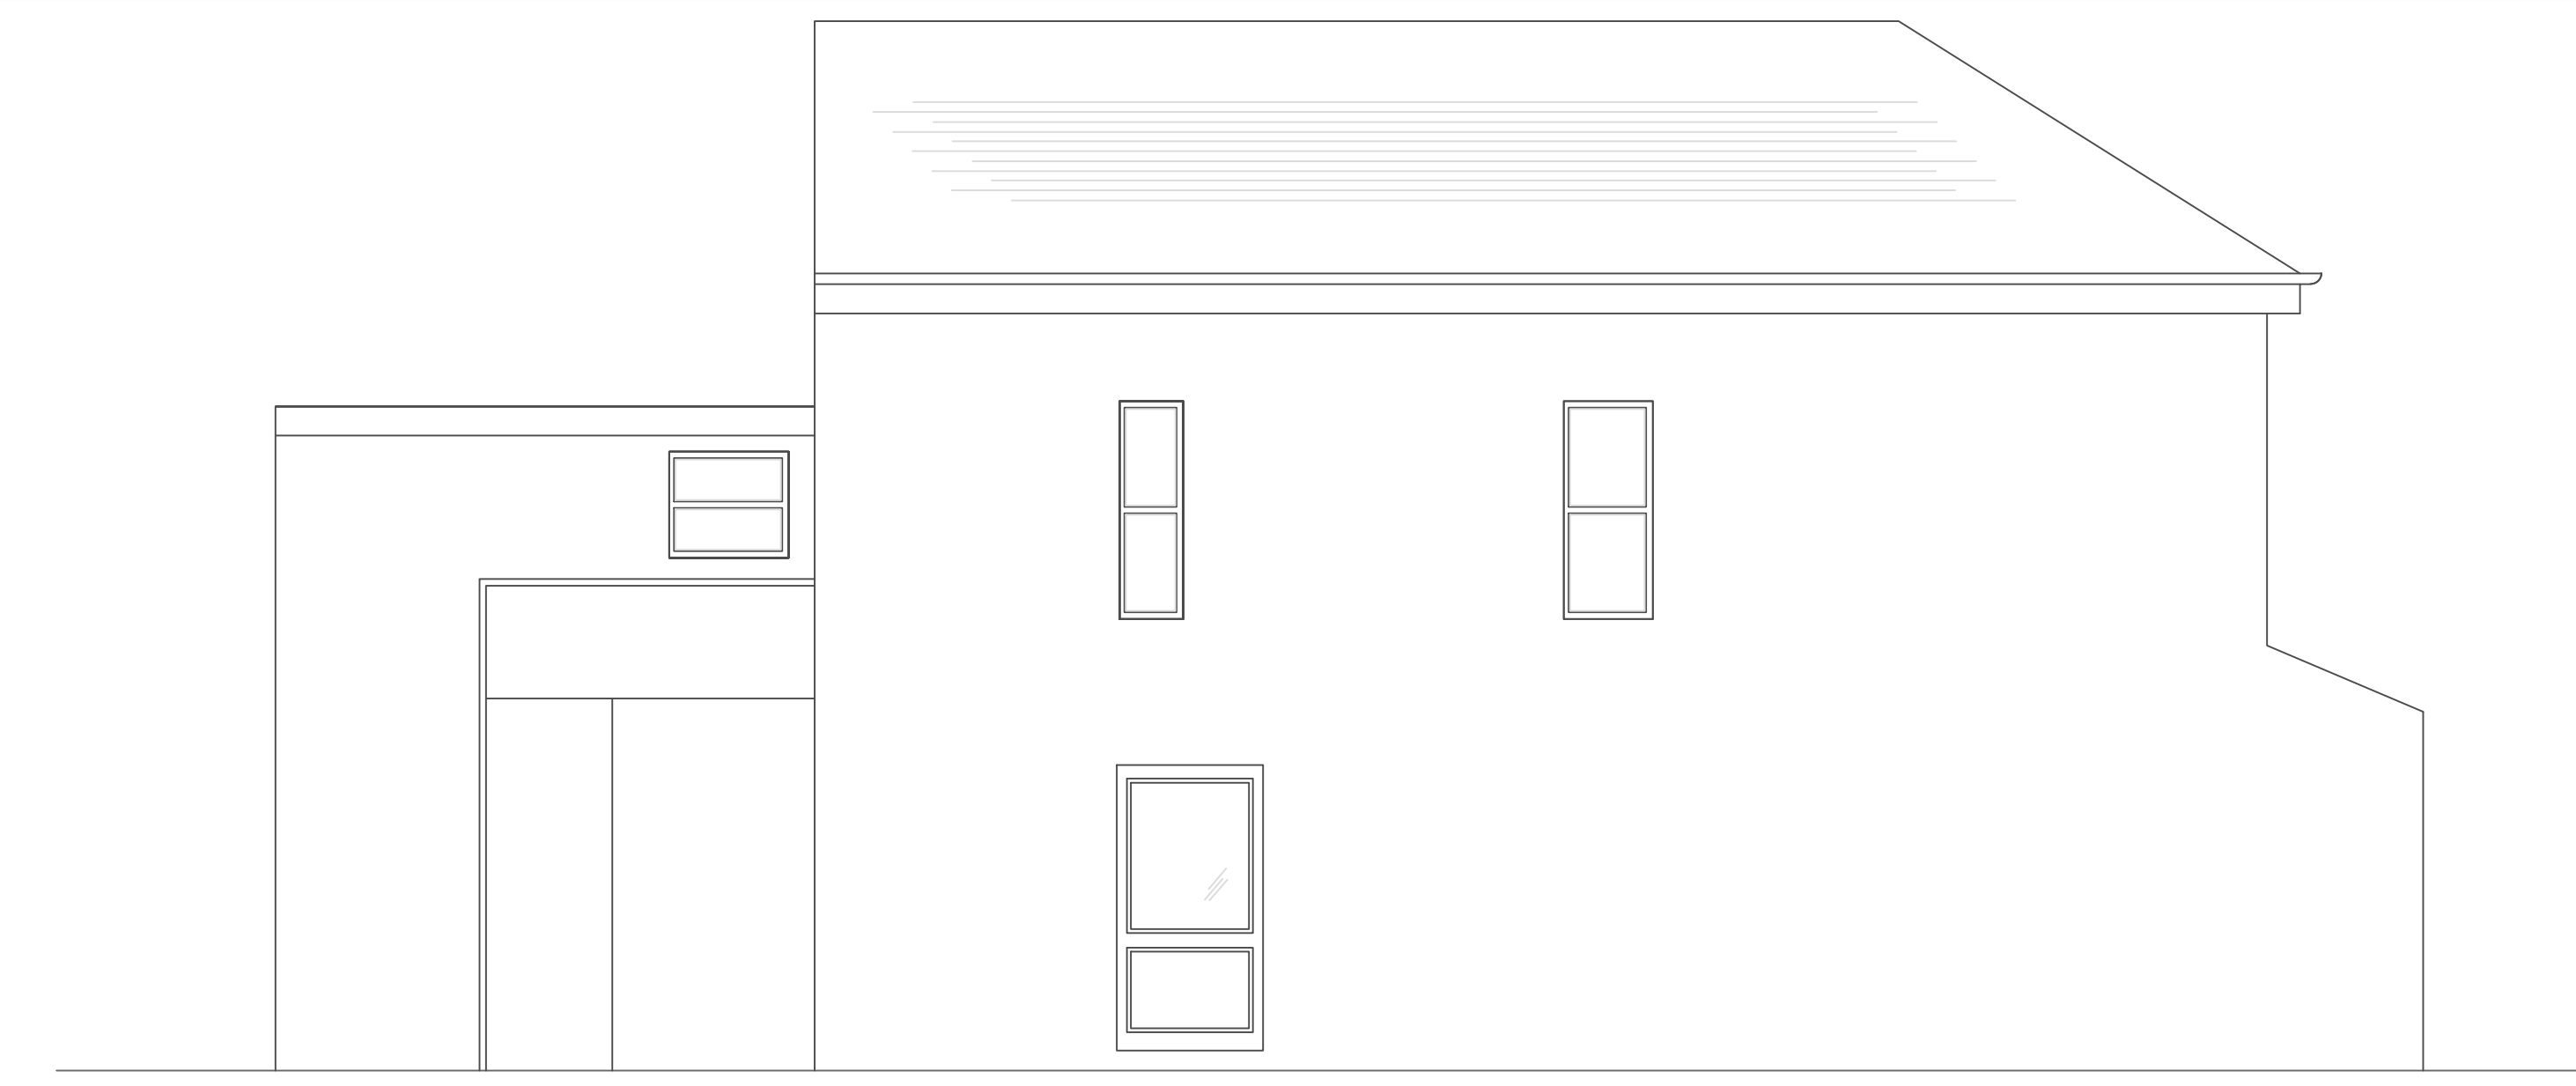

EXISTING SIDE ELEVATION 1:50



OSI PROPERTIES LTD 444 HUDDERSFIELD RD DEWSBURY WF13 3EP	
PLANNING APPLICATION TWO STOREY REAR AND SECOND FLOOR EXTENSIONS	
EXISTING: ELEVATIONS	SCALE: 1:50
DATE: 06/2022	
DRAWING NO: 003	
PAPER SIZE A1	