


EXISTING FRONT ELEVATION 1:50



EXISTING SIDE ELEVATION 1:50



EXISTING REAR ELEVATION 1:50

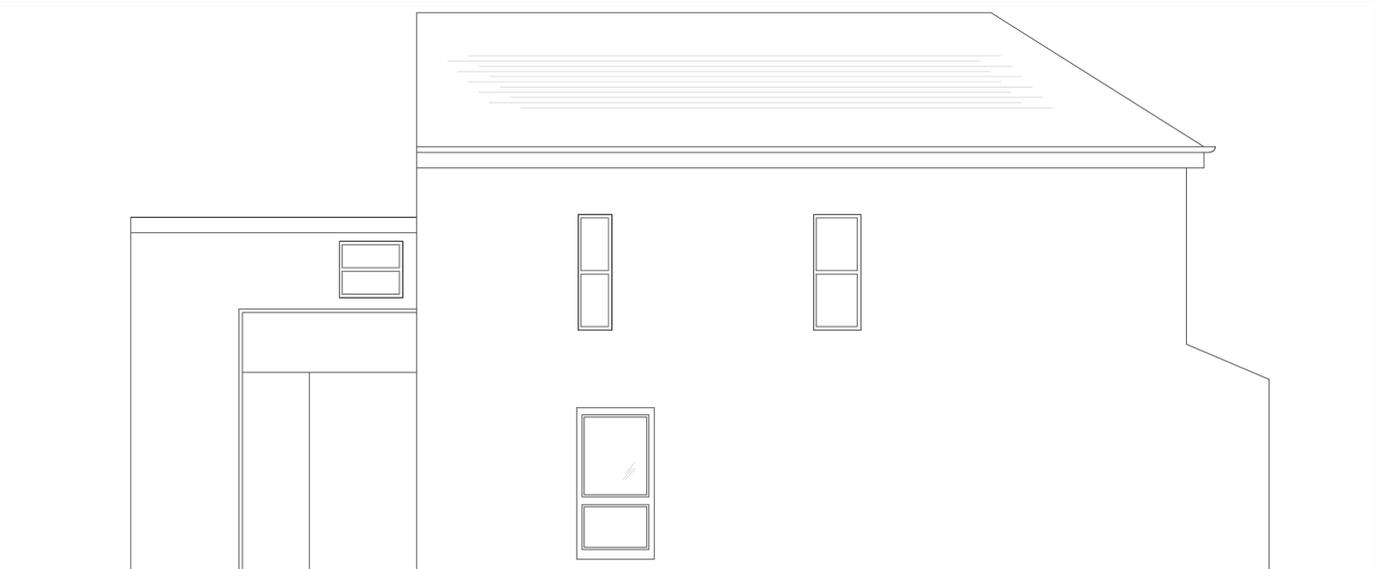

EXISTING SIDE ELEVATION 1:50



OSI PROPERTIES LTD  
 444 HUDDERSFIELD RD  
 DEWSBURY  
 WF13 3EP

PLANNING APPLICATION  
 TWO STOREY REAR AND  
 SECOND FLOOR  
 EXTENSIONS

EXISTING: ELEVATIONS	SCALE: 1:50
-------------------------	----------------

DATE: 06/2022
DRAWING NO: 003
PAPER SIZE A1