




A5 EXISTING

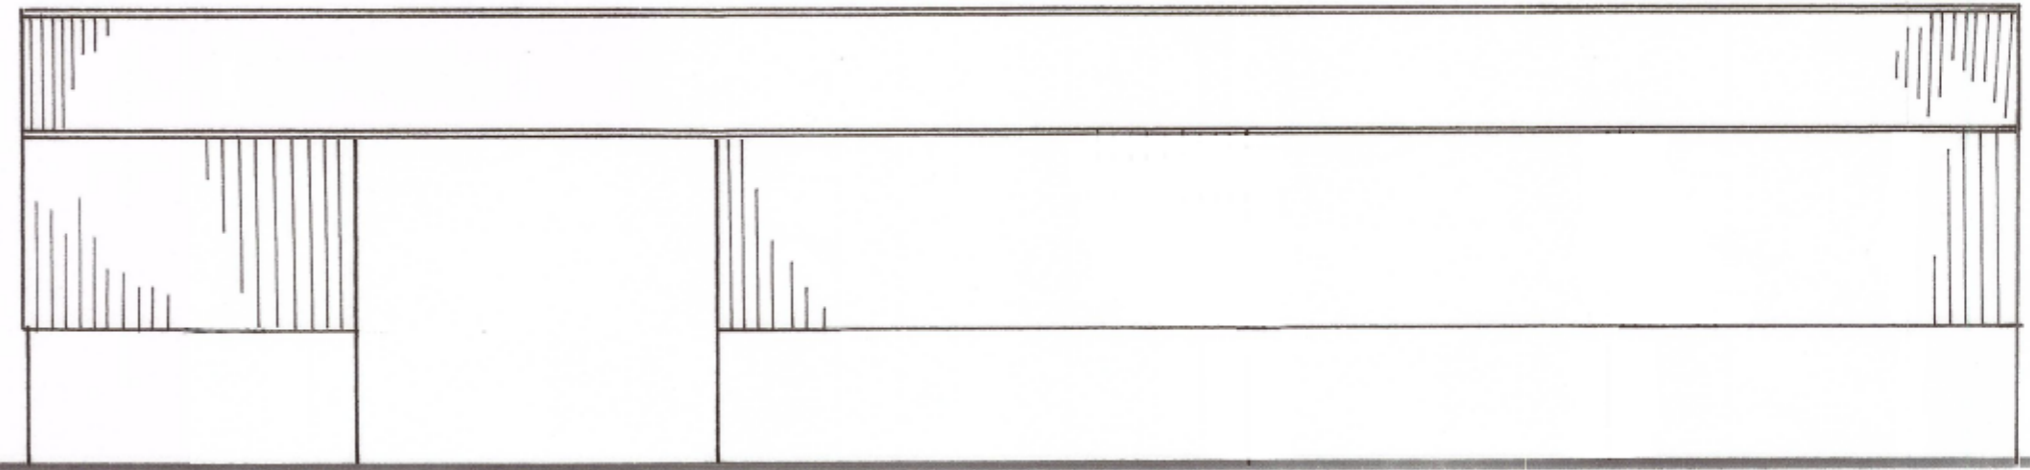


SOUTH WEST ELEVATION

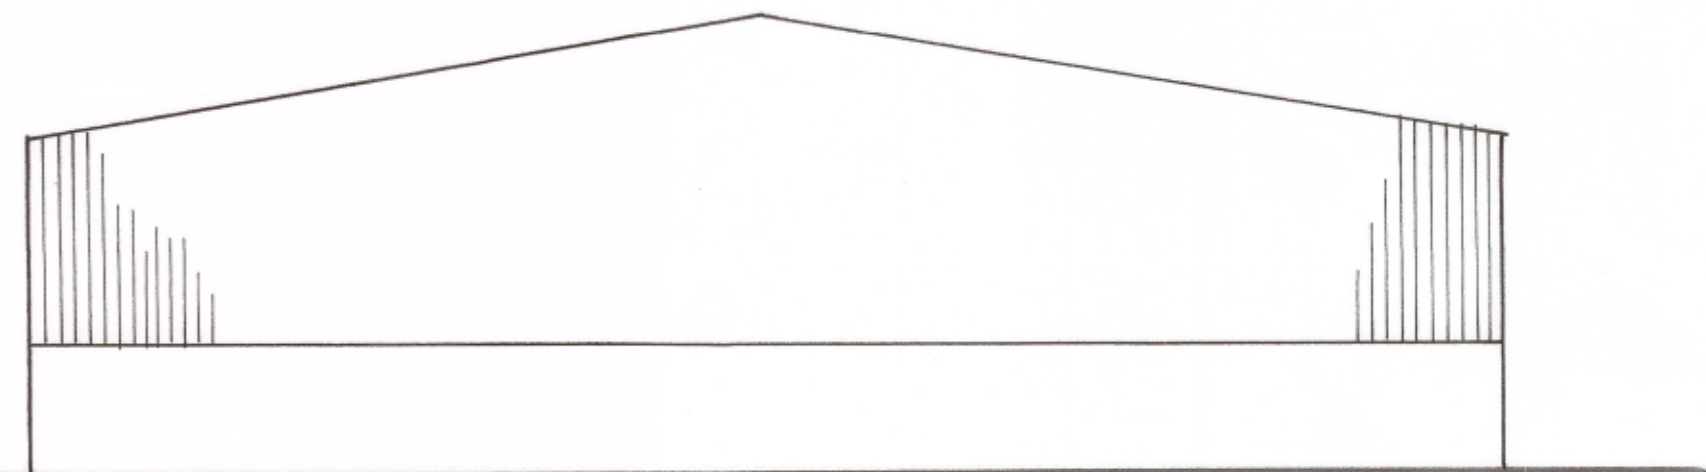

SOUTH EAST ELEVATION

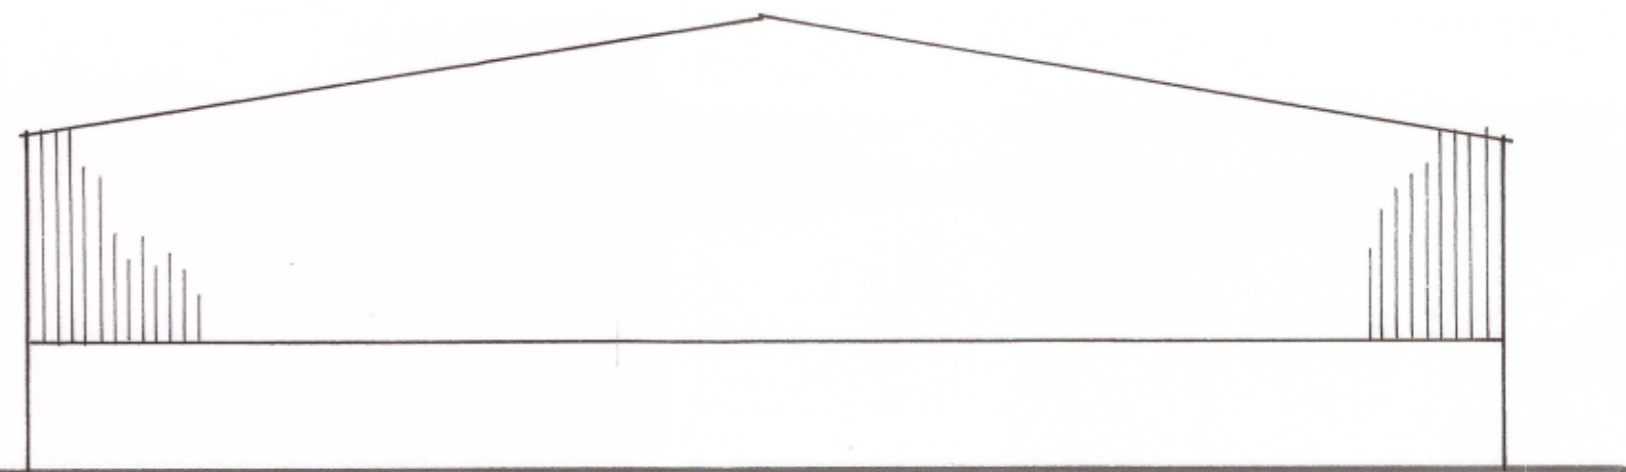

NORTH WEST ELEVATION

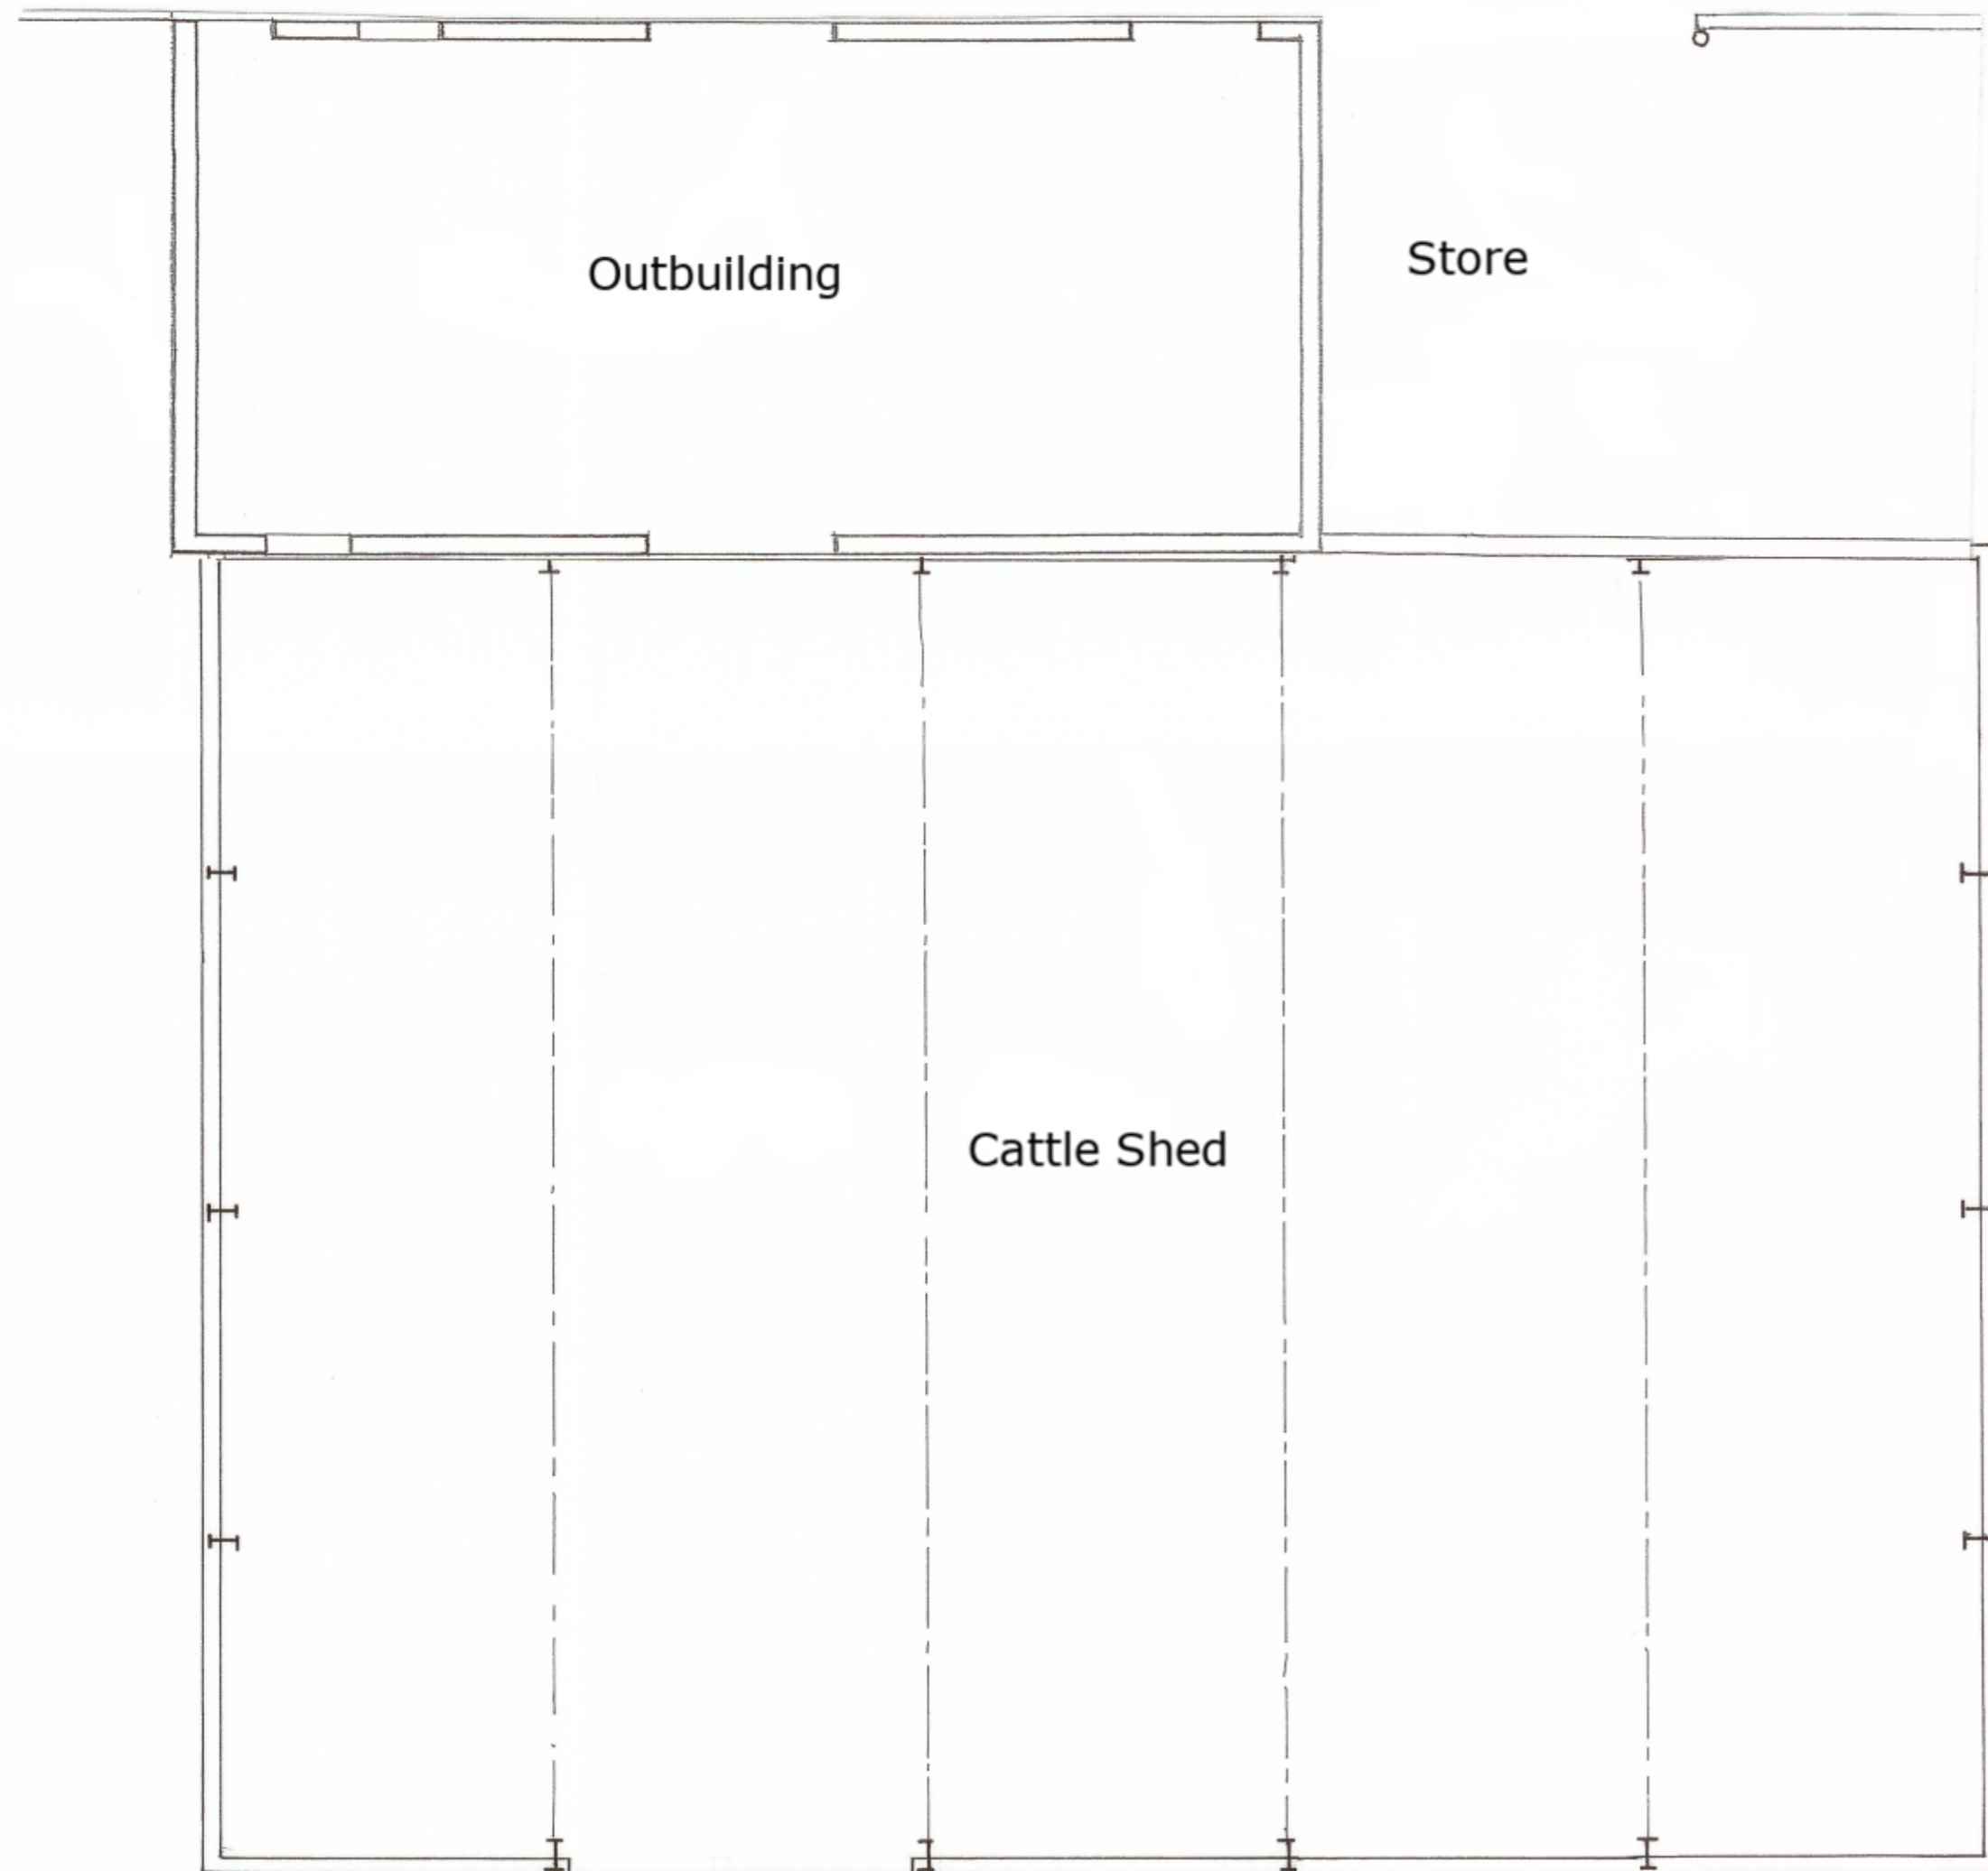

LAYOUT PLAN

CLIENT PHIL & MAXINE

PROJECT ALTERATIONS & REPAIRS

LOCATION MELTHAM GRANGE FARM

S. INGRAM & ASSOCIATES

Building Surveyors & Design Consultants

CIVIC TRUST AWARD 2002 - COMMENDATION FOR GOOD DESIGN

DESIGN STUDIO
HEIGHTS LANE
HEIGHTS DELPH
OLDHAM OL3 5TU

Telephone: 0145 787 6500
Mobile: 01708910347

SCALES: 1:100 AT A2

DRAWN BY: S. INGRAM

DATE: FEB' 2023

DRAWING No. 78 2.F'