




AS EXISTING

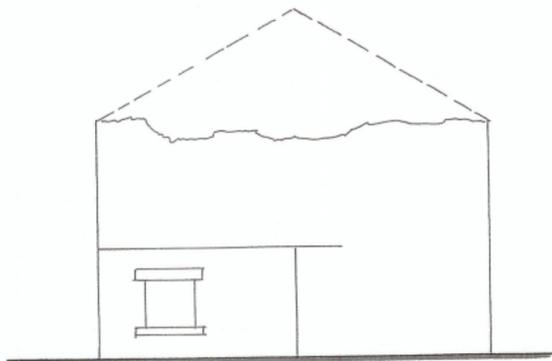


SOUTH WEST ELEVATION

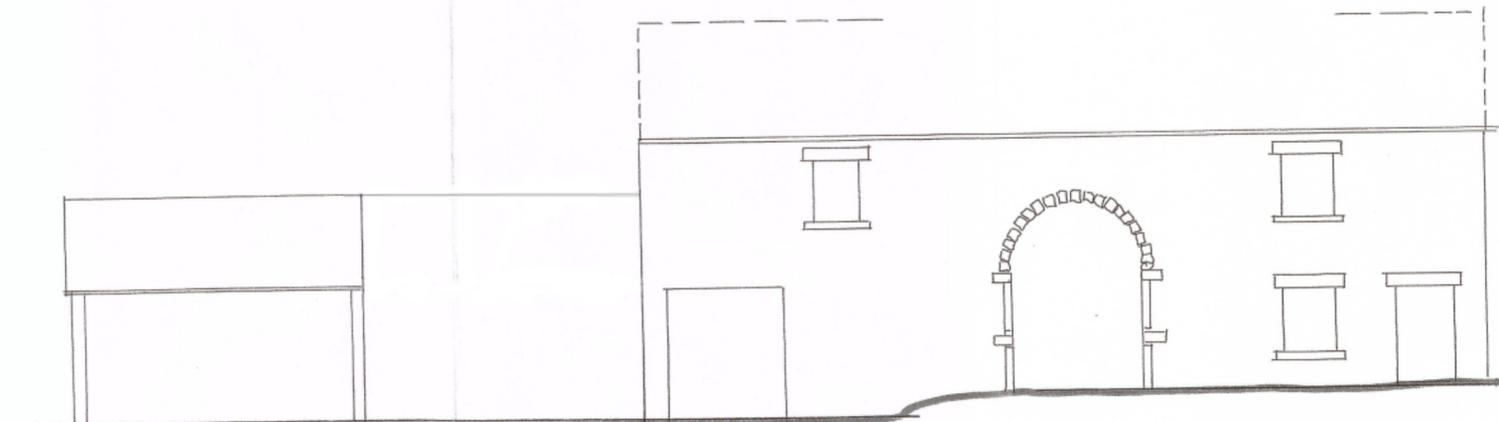


SOUTH EAST ELEVATION

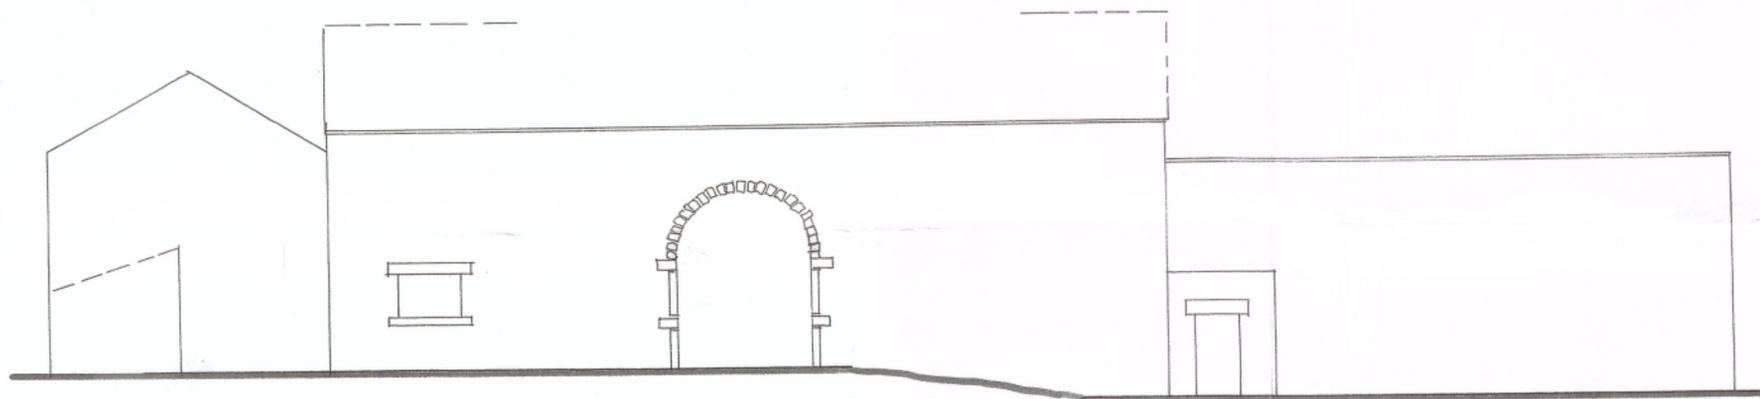

NORTH WEST ELEVATION

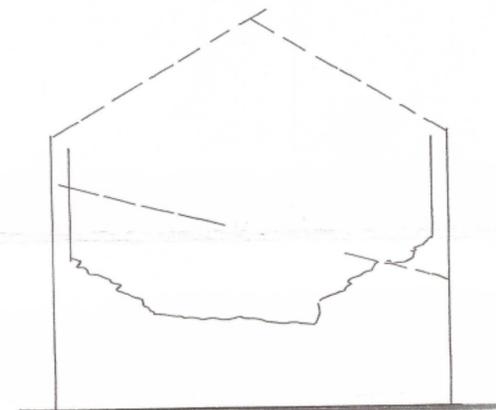

NORTH EAST ELEVATION

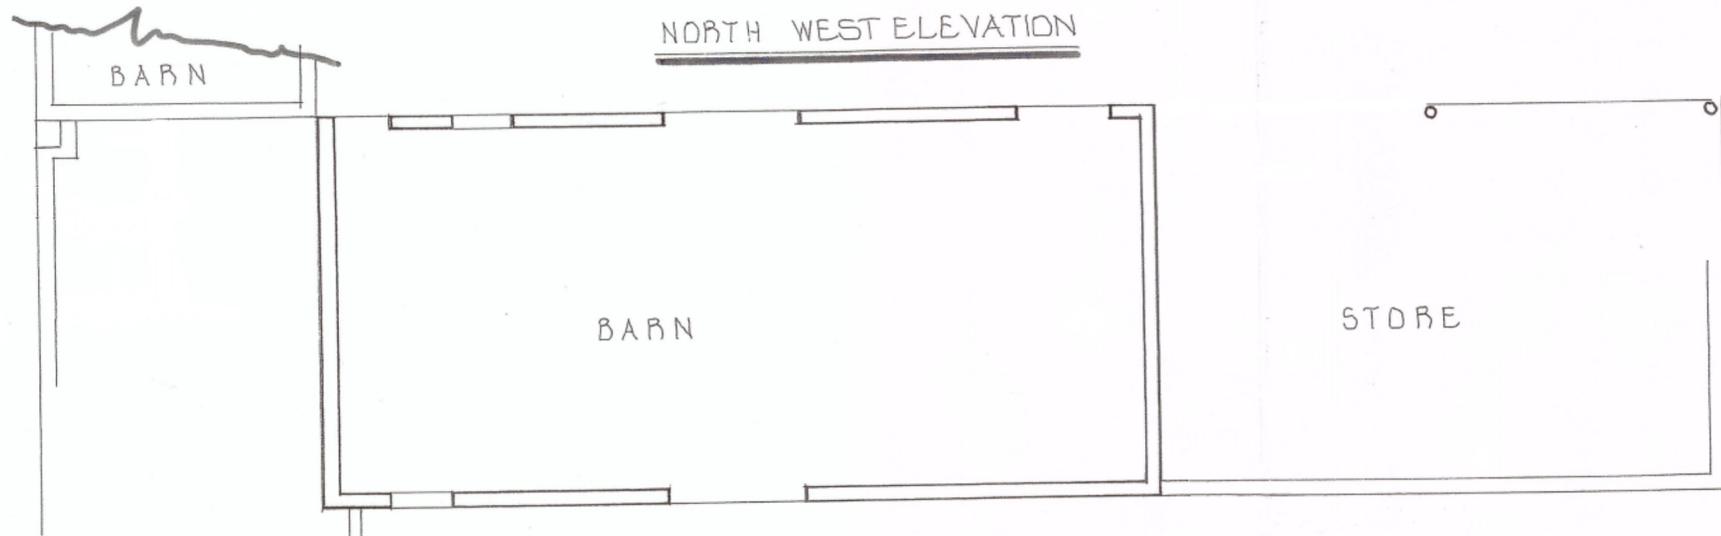

CATTLE SHED

LAYOUT PLAN

CLIENT PHIL & MAXINE
PROJECT ALTERATIONS & REPAIRS
LOCATION MELTHAM GRANGE FARM SLAITHWAITE RD HD9 5PT
<b>S. INGRAM &amp; ASSOCIATES</b> Building Surveyors & Design Consultants
CIVIC TRUST AWARD 2002 - COMMENDATION FOR GOOD DESIGN
DESIGN STUDIO HEIGHTS LANE HEIGHTS DELPH OLDHAM OL3 5TU
Telephone: 0145 787 6500 Mobile: 01708510347
SCALES: 1:100 AT A2.
DRAWN BY: S. INGRAM
DATE: OCT' 22
DRAWING No. 78.2.A.