



A5 PROPOSED




LAYOUT PLAN

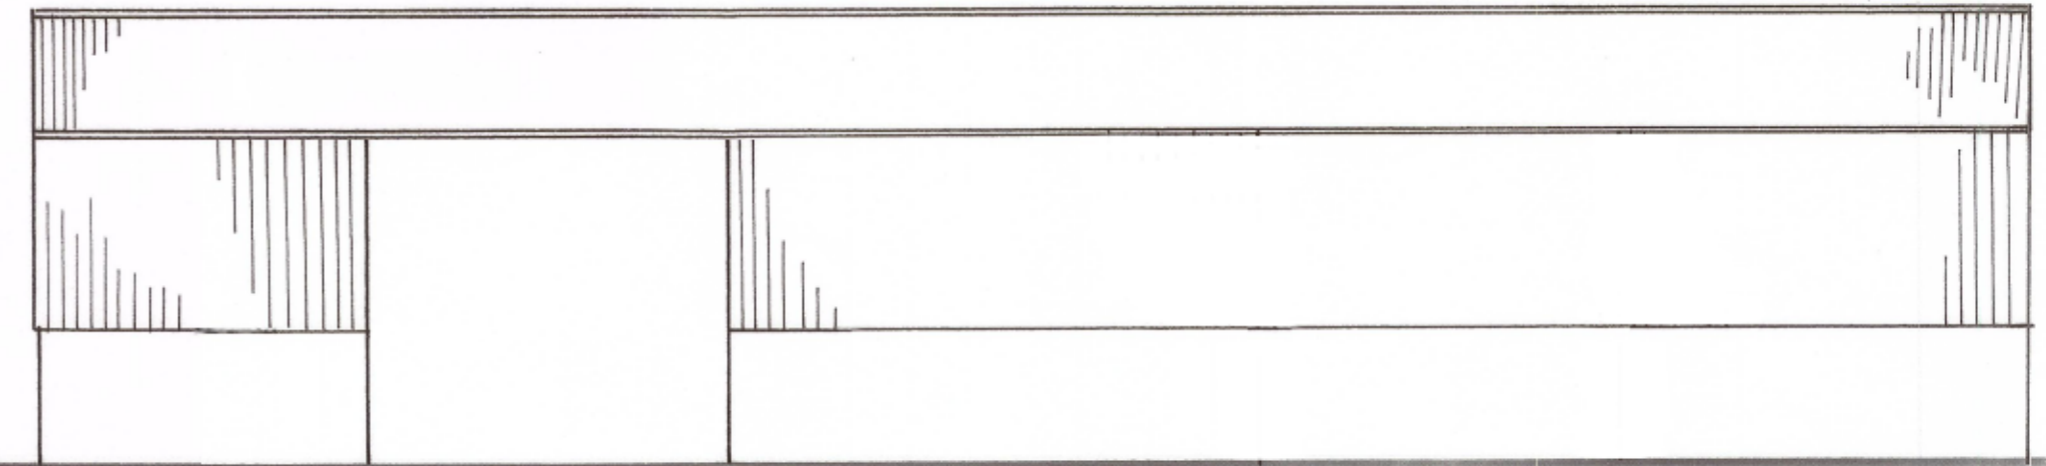

SOUTH WEST ELEVATION

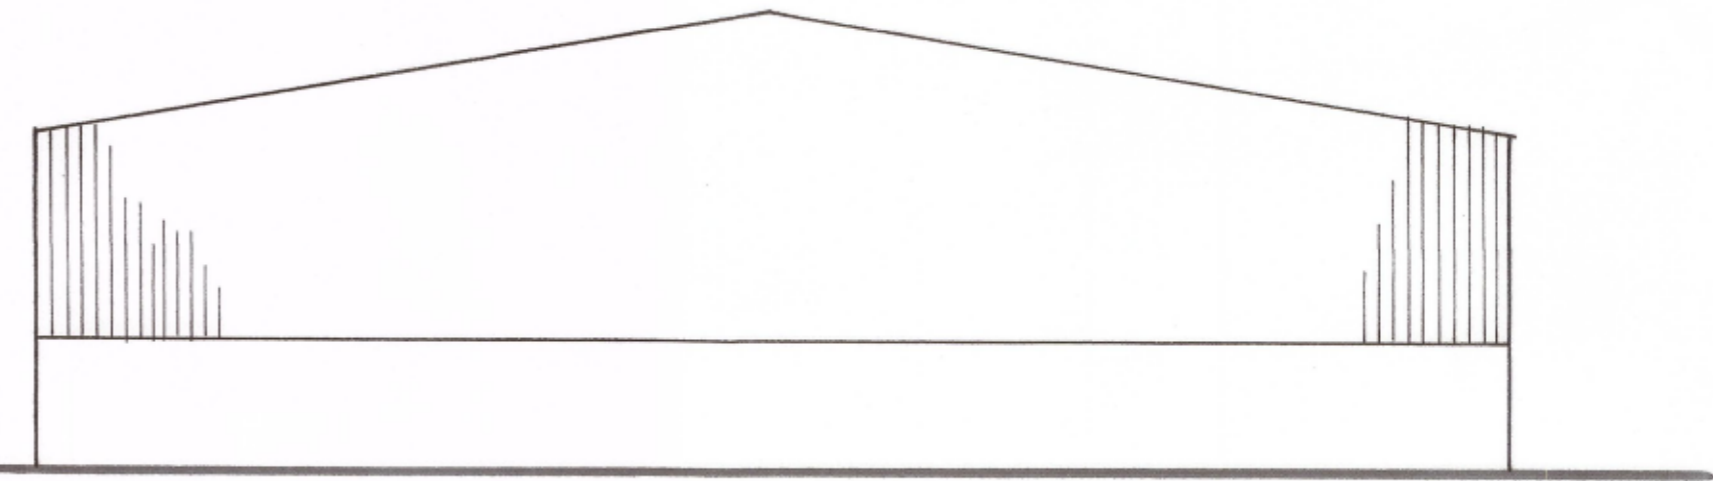

SOUTH EAST ELEVATION

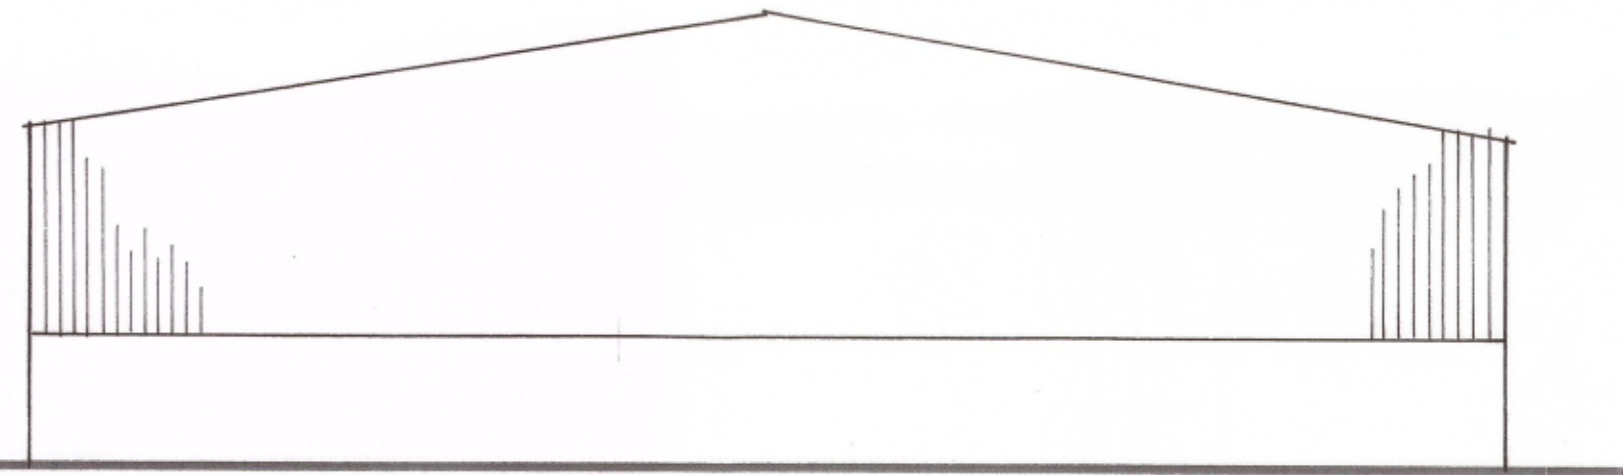

NORTH WEST ELEVATION

CLIENT PHIL & MAXINE
PROJECT ALTERATIONS & REPAIRS
LOCATION MELTHAM GRANGE FARM
S. INGRAM & ASSOCIATES Building Surveyors & Design Consultants
<i>CIVIC TRUST AWARD 2002 - COMMENDATION FOR GOOD DESIGN</i>
DESIGN STUDIO HEIGHTS LANE HEIGHTS DELPH OLDHAM OL3 5TU
Telephone: 0145 787 6500 Mobile: 01708910347

SCALES: 1:100 AT A2
DRAWN BY: S. INGRAM
DATE: FEB' 2023

DRAWING No. 78 2. 'F' 2.