


Side Elevation NW  
1 : 100



Side Elevation SE  
1 : 100




Cutaway View

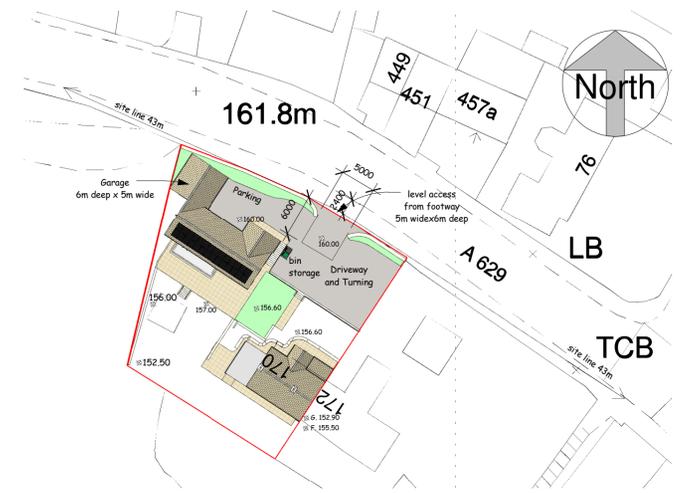



Block Plan  
1 : 500




Rear Elevation SW  
1 : 100

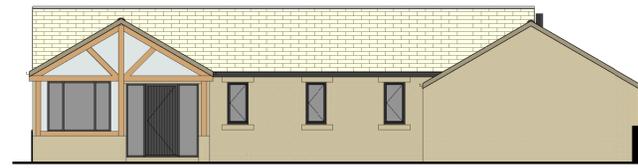


Front Elevation NE  
1 : 100

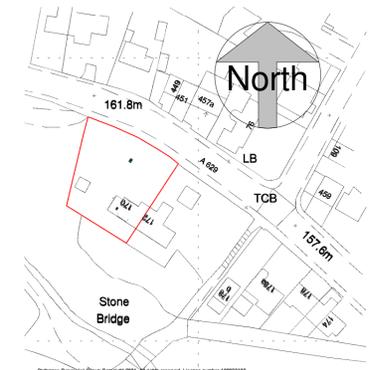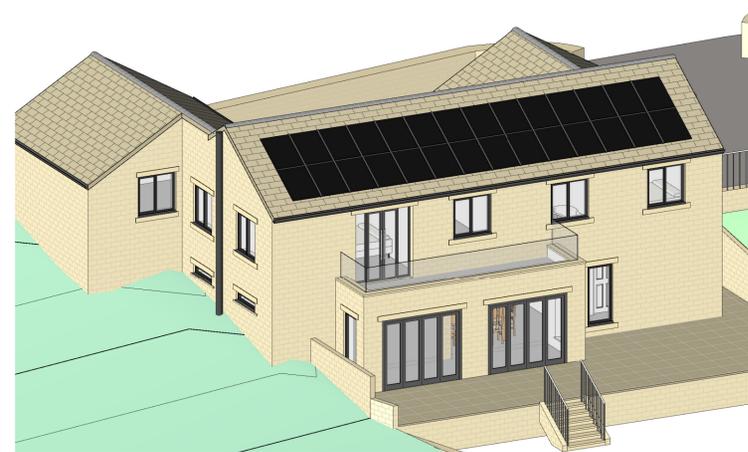

Location Plan.  
1 : 1250

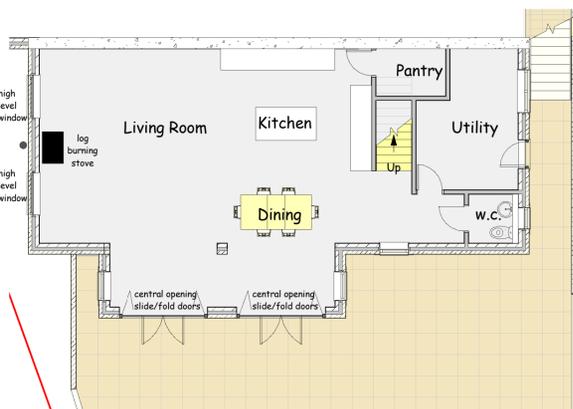

Ground Floor Plan  
1 : 100

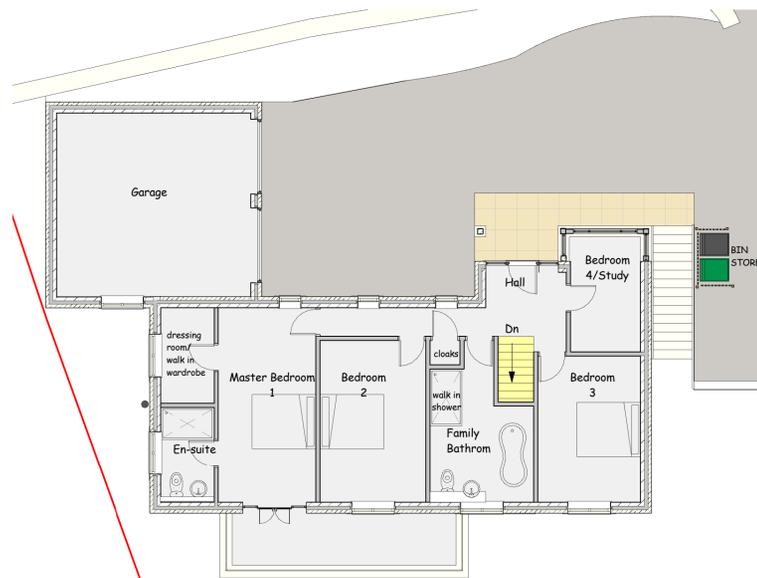

First Floor Plan  
1 : 100



scale 1 : 100 @ sheet size A1

This drawing is copyright and must not be reproduced without written permission

Do not scale - Use figured dimensions only

**PROJECT** Proposed New Dwelling House to be Named Hillside Cottage on Land Adjacent to 170 Penistone Road, Shelley, Huddersfield HD8 8HT

**CLIENT** Mr I Sowerby

**DWG TITLE** Plans, Elevations and Views

**DWG NO.** 2204 - 01

**SCALE**  
1 : 1000  
1 : 500  
1 : 1250

**DATE** 11/02/2022

**DB ARCHITECTS**

31 Moor View, Meltham, Holmfirth, HD9 5RT

t:01484 850579 e:david.dbarchitects@virginmedia.com

